
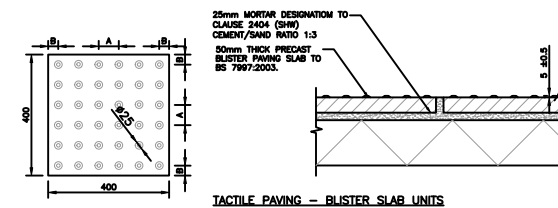


FOOTWAY CONSTRUCTION						
Key	Description	Clause	Material	Grade of Binder	Thickness (mm)	Special Requirements
A	Surface Course	912	AC 6 Close graded asphalt concrete	100/150 pen	20	BS EN 13108-1:2006. AC dense surf 100/150 6mm nominal aggregate. Aggregates to exclude gravel. Minimum PSV-50
B	Binder Course	906	AC 14 Dense binder course asphalt concrete	100/150 pen	50	BS EN 13108-1:2006. AC dense surf 100/150 20mm nominal aggregate.
C	Sub-Base	803	Type 1 Unbound granular sub-base material	N/A	100	

General Notes

- ALL DIMENSIONS ARE INDICATIVE AND IN METRES UNLESS NOTED OTHERWISE.
- DO NOT SCALE THIS DRAWING, USE FIGURED DIMENSIONS ONLY.
- ALL LEVELS ARE IN METRES ABOVE ORDNANCE DATUM (AOD) BASED ON THE TOPOGRAPHICAL SURVEY DRAWING SUPPLIED BY THE CLIENT.
- ANY DISCREPANCIES TO BE REPORTED TO THE ENGINEER.
- THIS DRAWING IS TO BE READ IN CONJUNCTION WITH ALL OTHER RELEVANT ARCHITECTS AND ENGINEERS DRAWINGS AND SPECIFICATIONS.
- THE SPECIFICATION IN ALL ASPECTS SHALL BE IN ACCORDANCE WITH THE CURRENT RESIDENTIAL DESIGN GUIDE AND SPECIFICATION IN FORCE WITHIN THE COUNTY AT THE TIME OF CONSTRUCTION.
- COPYRIGHT OF THIS DRAWING IS RETAINED BY THE ENGINEER AND IT MUST NOT BE REPRODUCED IN WHOLE OR PART WITHOUT WRITTEN CONSENT.
- FOR ADAPTABLE HIGHWAYS, CBR VALUES TO BE CONFIRMED BY INSITU TESTS UNDERTAKEN IN ACCORDANCE WITH LOCAL HIGHWAY AUTHORITY SPECIFICATIONS.
- WORKS TO BE UNDERTAKEN IN ACCORDANCE WITH THE SPECIFICATION FOR HIGHWAY WORKS (SHW), LATEST EDITION AND THE CURRENT BRITISH STANDARDS.
- SHW CLAUSE NUMBERS SHALL APPLY IN THE EVENT OF CONFLICTING INFORMATION.
- THESE DETAILS INCLUDE THE USE OF HEAVY KERB/PAVING PRODUCTS WHICH THE CONTRACTOR IS EXPECTED TO HANDLE USING APPROPRIATE MECHANICAL HANDLING AIDS IN ACCORDANCE WITH HSE GUIDANCE.

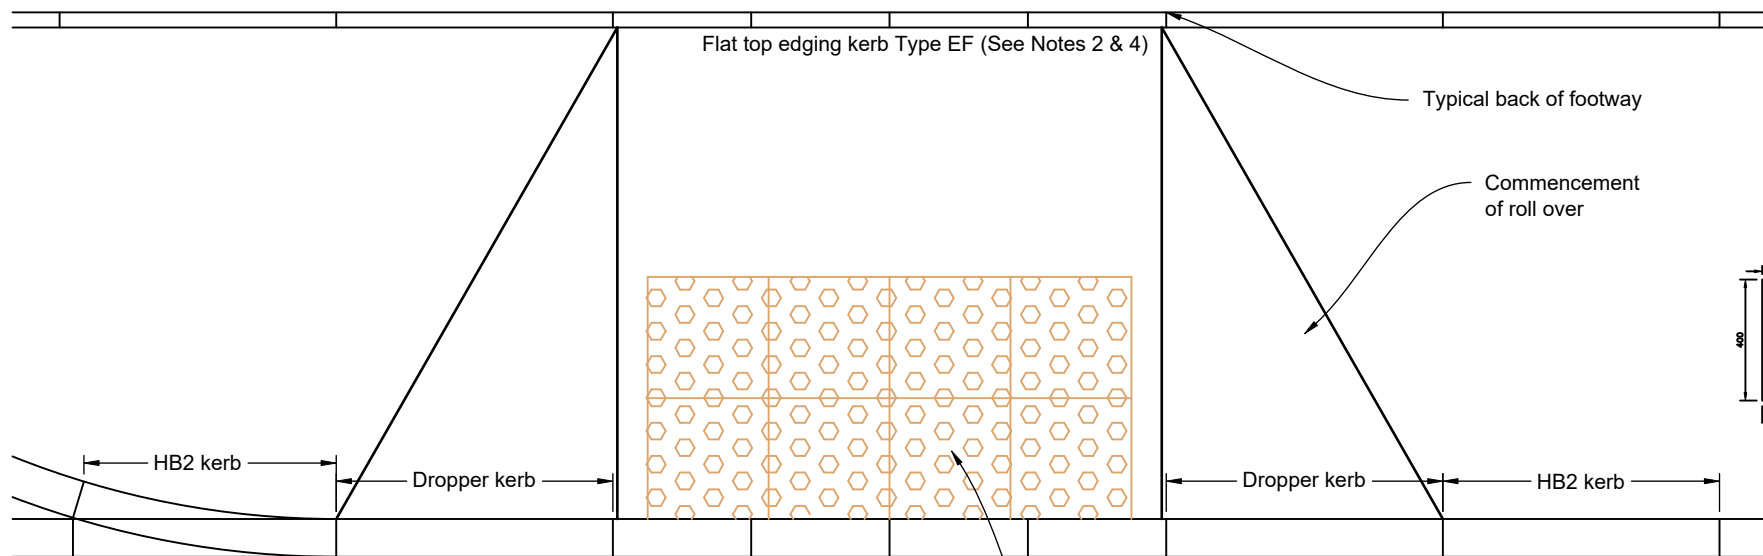

A	For S38/278 Submission	01.03.2023
No.	Revision/Issue	Date

Firm Name and Address

LvW
Highways

LvW Highways Ltd
Blowenpark
Fellingam Uchar
Carmarthen
SA32 7PR
Tel: 01267 290769
Mbl: 07769 226695

Project Name and Address

Land at Gwelfor,
Heol Llanelli, Trimsaran,
Carmarthenshire.
Tactile Paving
Construction Details

Project	2022-730	Sheet	604
Date	02.03.2023		
Scale	1:250@A3L		