


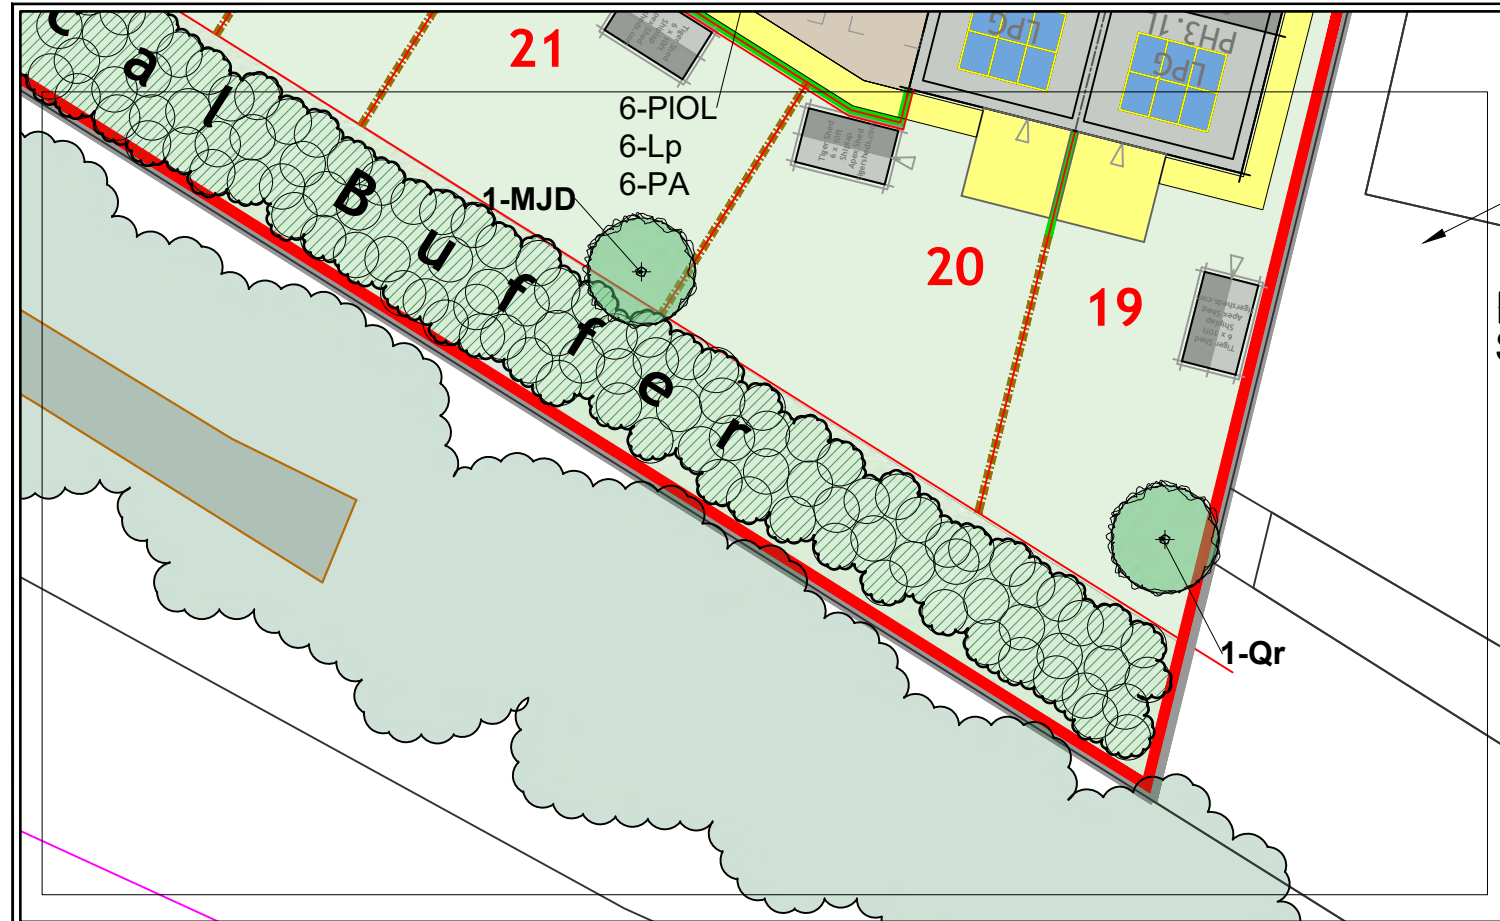

Existing hedgerow managed - coppice: Hazel, Holly, Sycamore, Ivy, Willow also Laburnum. Gaps in hedge to be filled in with native hedge species

Existing hedgerow managed - coppice: Hazel, Holly, Sycamore, Ivy, Willow

New native woodland @ 1m centres
10%-Ac-6
20%-Ca-14
20%-Cm-14
10%-Ia-6
20%-Ps-14
10%-Qr-6
10%-Vo-7

New native woodland @ 1m centres
10%-Ac-29
20%-Ca-58
20%-Cm-58
10%-Ia-29
20%-Ps-58
10%-Qr-29
10%-Vo-29

Linear native woodland


NH1 - New native hedge (refer schedule)

A465



Attenuation basin and swales - seeded with Meadow Grass Mixture for Wet Soils Emorsgate EG8 or equivalent. Small areas of marginal shrubs, grasses, sedges and perennials

Meadow Lane

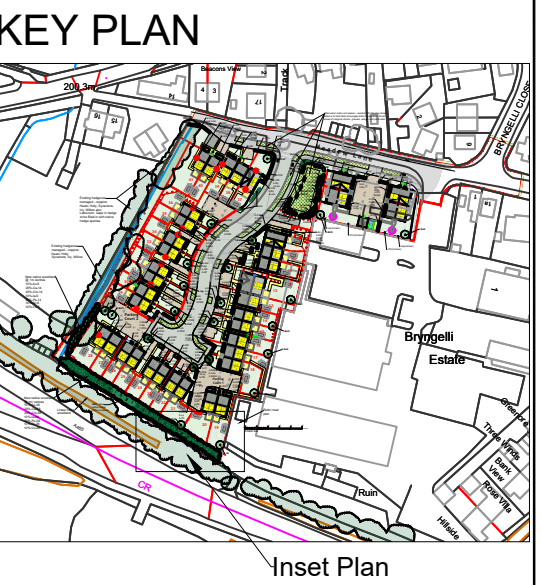


- KEY:**
- New specimen trees
 - New native woodland
 - Decorative hedgerows to front gardens @3/linm
 - Decorative Shrubs
 - New shrubby planting in swale areas
 - Attenuation and swales seeded with Meadow Grass Mixture for Wet Soils Emorsgate EG8 or equivalent
 - New marginal sedges, grasses and perennials
 - Grass
 - Bulbs in grass

NOTE:
Refer dwg no. 728/02 for additional plant schedules and specification

PLANT SCHEDULE

Spacing	ID	No	Latin Name	Scheduled size
3/m2	Aff	19	Athyrium filix-femina	CG, 2L
TREE	Ag	2	Acer griseum	Heavy Standard, RB, 12-14cm girth
TREE	BaF	3	Betula albosinensis 'Fascination'	Heavy Standard, RB, 12-14cm girth
4/m2	Bc	6	Bergenia cordifolia	CG, 3L
1/m2	Ca	72	Corylus avellana	1+1 BR, 600-900mm
3/lin m	Ca (hedge)	14	Corylus avellana	1+1 BR, 600-900mm
6/m2	CaKF	12	Calamagrostis x acutiflora 'Karl Foerster'	CG, 1L
3/m2	CdWD	8	Choisya x dewitteana 'White Dazzler'	40-60cm, CG, 3L
1/m2	Cm	72	Crataegus monogyna	1+1 BR, 600-900mm
4/m2	Cp	13	Carex pendula	CG, 1L
2/m2	CtR	27	Ceanothus thyrsiflorus 'Repens'	30-40cm, CG, 3L
3/m2	CxC	27	Cistus x Corbariensis	30-40cm, CG, 3L
4/m2	De	21	Dryopteris erythrosora	CG, 3L, Full pot
5/m2	Ep	8	Echinacea purpurea	CG, 3L
3/m2	EAB	7	Escallonia 'Apple Blossom'	40-60cm, CG, 3L
3/lin m	EI	86	Escallonia 'Iveyi'	30-40cm, CG, 3L
4/m2	EfEG	26	Euonymus fortunei 'Emerald Gaiety'	20-30cm, CG, 2L
3/lin m	GI	120	Griselinia littoralis	40-60cm, CG, 3L
4/m2	GR	19	Geranium Roxanne	CG, 3L
2/m2	HaA	3	Hydrangea arborescens 'Annabelle'	CG, 3L
4/m2	Hc	10	Hypericum calcinum	15-20cm, CG, 2L
3/m2	HGO	11	Hebe 'Great Orme'	30-40cm, CG, 3L
2/m2	HmMP	3	Hydrangea macrophylla 'Mariesii Perfecta'	40-60cm, CG, 3L
CLIMBER	Hp	2	Hydrangea petiolaris	60-80cm, CG, 3L
4/m2	HW	45	Hebe 'Wirimist'	30-40cm, CG, 3L
1/m2	Ia	35	Ilex aquifolium	CG, 2L
6/m2	Ip	88	Iris pseudacorus	CG, 1L
4/m2	LaH	67	Lavandula angustifolia 'Hidcote'	20-30cm, CG, 3L
3/lin m	Lp	90	Lonicera pileata	30-40cm, CG, 3L
6/m2	Ls	40	Lythrum salicaria	CG, 1L
TREE	MJD	4	Malus 'John Downie'	Selected Standard, RB, 10-12cm girth
6/m2	MskF	36	Miscanthus sinensis 'Kleine Fontäne'	CG, 1L
4/m2	PA	26	Potentilla 'Abbotwood'	30-40cm, CG, 3L
TREE	PaP	4	Prunus avium 'Plena'	Heavy Standard, RB, 12-14cm girth
TREE	PcC	1	Pyrus carlylyana 'Chanticleer'	Selected Standard, RB, 10-12cm girth
4/m2	PIPB	8	Potentilla fruticosa 'Pink Beauty'	30-40cm, CG, 3L
4/m2	PG	33	Potentilla Goldfinger	30-40cm, CG, 3L
4/m2	Pr	14	Philomis russelliana	CG, 1L
CLIMBER	PtVclimber	2	Parthenocissus tricuspidata 'Vetchii'	60-80cm, CG, 3L
4/m2	Pt	13	Pachysandra terminalis	15-20cm, CG, 2L
4/m2	PtVa	9	Pachysandra terminalis 'Variegata'	15-20cm, CG, 2L
3/lin m	PIOL	52	Prunus laurocerasus 'Otto Luyken'	30-40cm, CG, 3L
1/m2	Ps	72	Prunus spinosa	1+1 BR, 600-900mm
3/lin m	PRR	56	Photinia 'Red Robin'	CG, 3L
1/m2	Qr	29	Quercus robur	1+2 BR, 600-900mm
TREE	Qr	9	Quercus robur	Selected Standard, RB, 10-12cm girth
2/m2	RB	12	Rosa Ballerina	CG, 3L
4/m2	RGW	33	Rosa 'Golden Wings'	CG, 3L
3/m2	RoMJU	9	Rosmarinus officinalis 'Miss Jessopp's Upright'	30-40cm, CG, 3L
5/m2	Rp	55	Rosa pimpinellifolia	30 - 40cm, CG, 3L
TREE	SaE	5	Sorbus aucuparia 'Edulis'	Heavy Standard, RB, 12-12cm girth
3/m2	SJR	45	Skimmia japonica Rubella	30 - 40cm, CG, 3L
5/m2	Sg	30	Stipa gigantea	CG, 2L
3/m2	VgJG	20	Viburnum globosum 'Jermyn's Globe'	40-50cm, CG, 3L
3/lin m	Vo (hedge)	18	Viburnum opulus (hedge)	1+1 BR, 600-900mm
1/m2	Vo	36	Viburnum opulus	1+1 BR, 600-900mm
4/m2	Vt	16	Waldsteinia ternata	CG, 1L

Refer inset plan

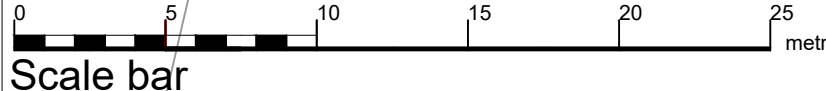

Meadow Lane (Hirwaun) Limited

Residential development at Meadow Lane Revised, Hirwaun

Landscape Planting Plan

1:2500@A1
1:5000@A3

Oct '23

KH

728/01