


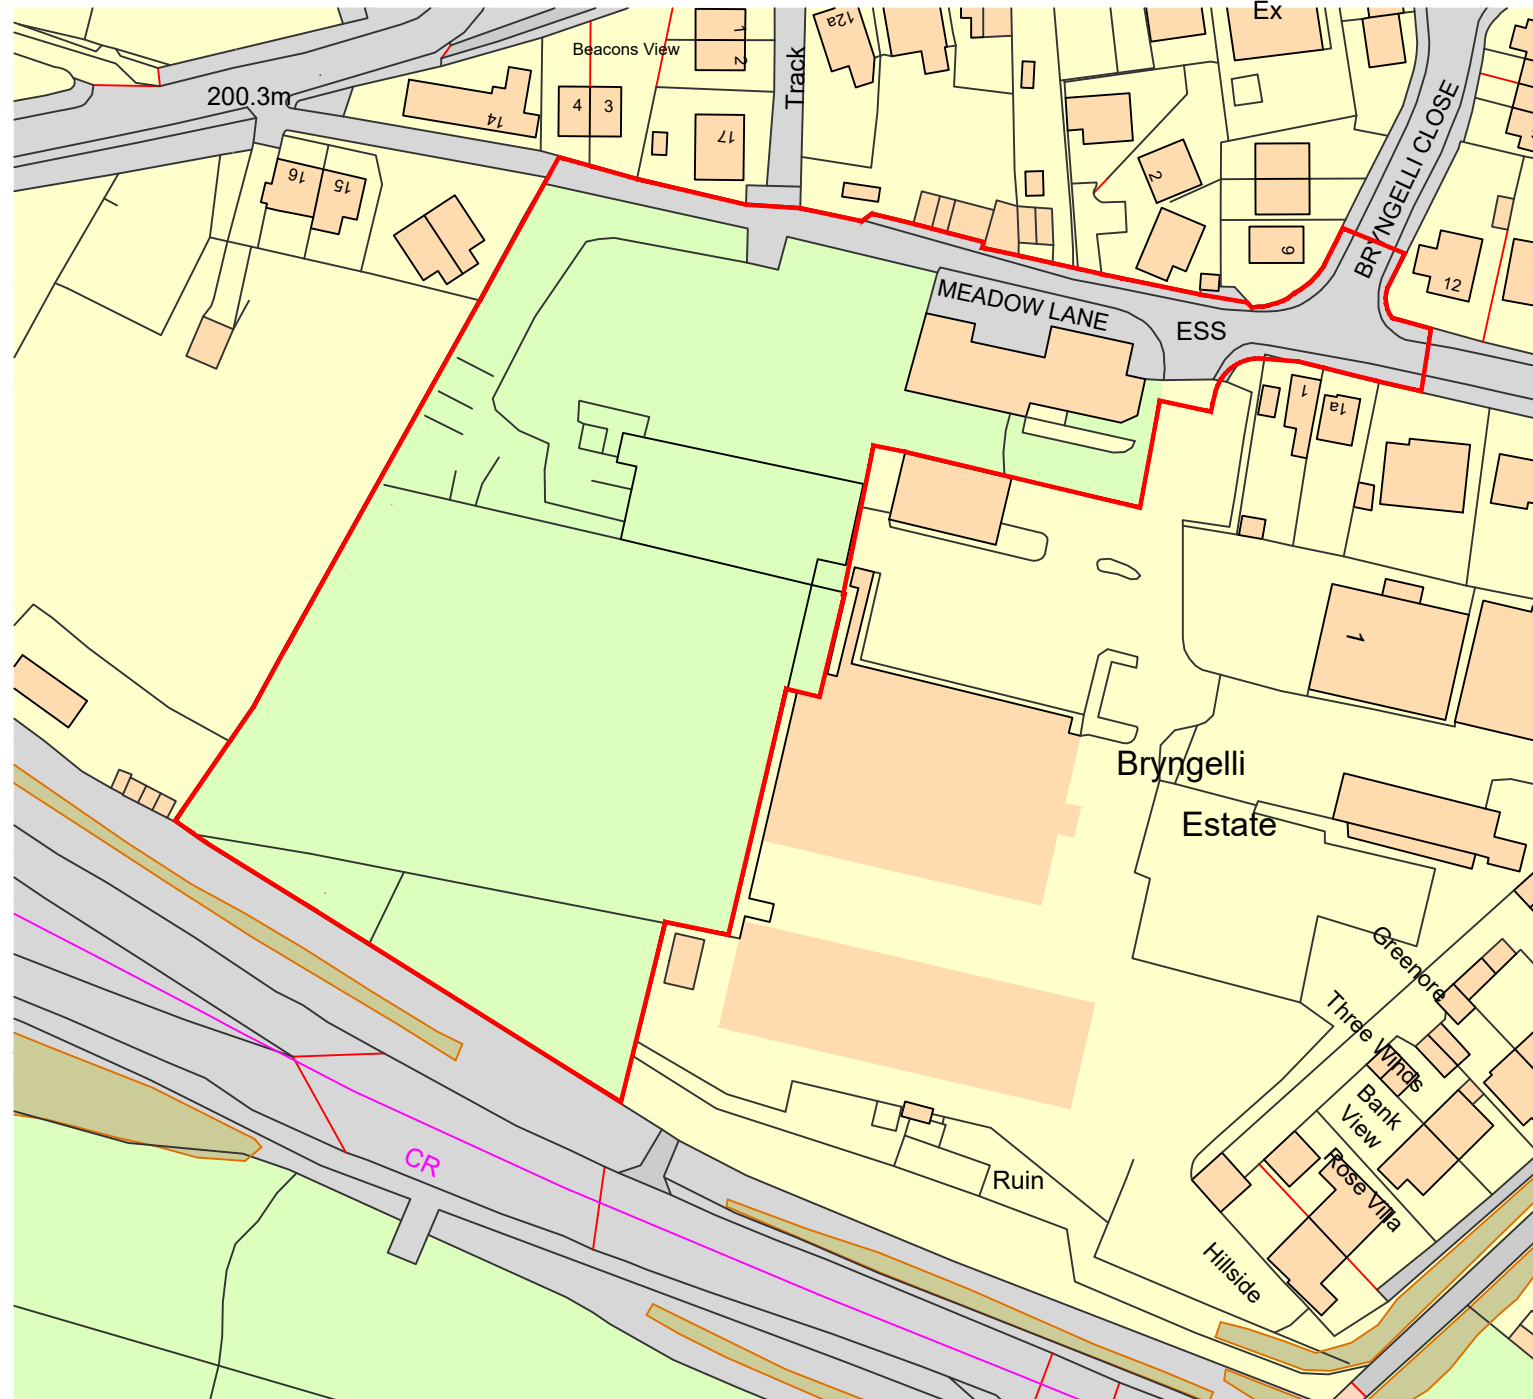

Ordnance Survey, (c) Crown Copyright 2020. All rights reserved. Licence number 100022432

Linear Scale 1/1250



HEPS Architecture

03333 209966
07968 472164
architecture@heps360.com
heps360.com
Cotswolds | South West | Wales

Client
Newydd Housing Association
in association with
Life Property Group

Project
Residential Development (Affordable)
Land Adjacent to Bryngelli Ind Est,
Meadow Lane, Hirwaun, CF44 9PT

Project Number
HA 202305021759 dpp

Drawing Title
Existing
Site Location Plan

Drawing Number	Rev
1.1	-

Scale 1:1250 @ A3	Drawn Daryn Parfitt
----------------------	------------------------

Date October 2023	Checked Daryn Parfitt
----------------------	--------------------------

COPYRIGHT: This drawing is the property of HEPS and can not be copied, reproduced, distributed or amended without the prior written consent of HEPS. No liability will be accepted for amendments made by others.