
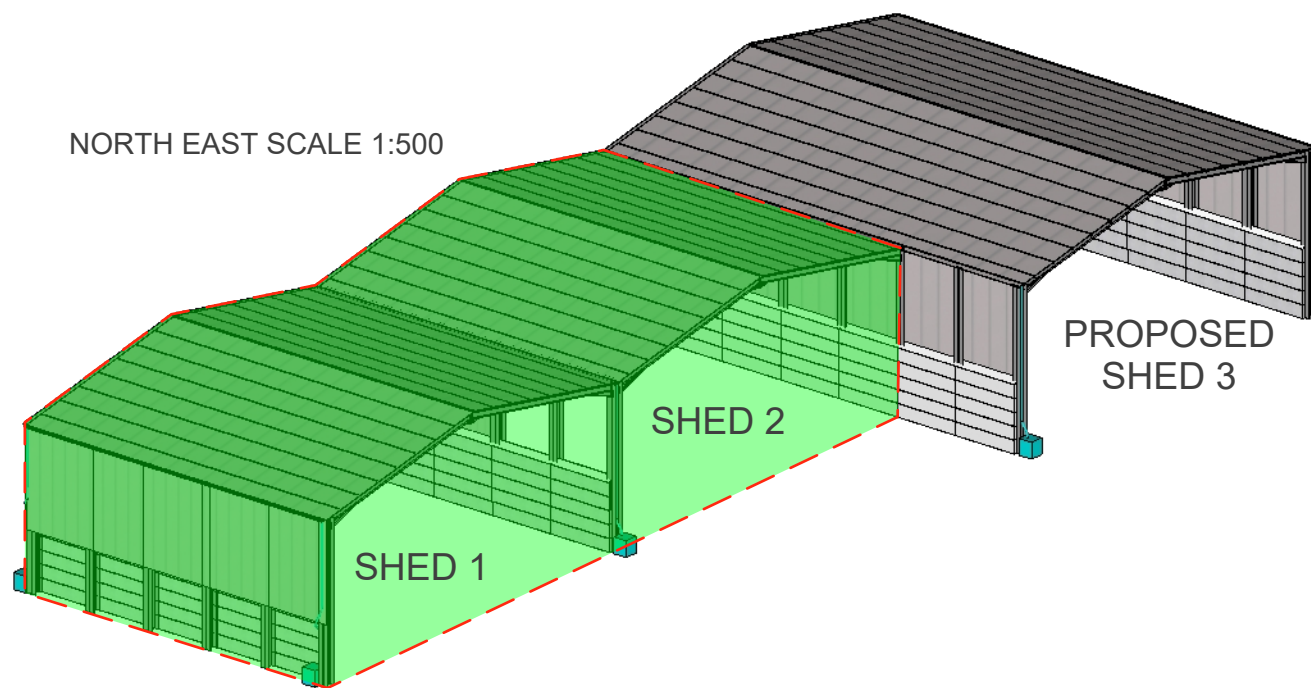
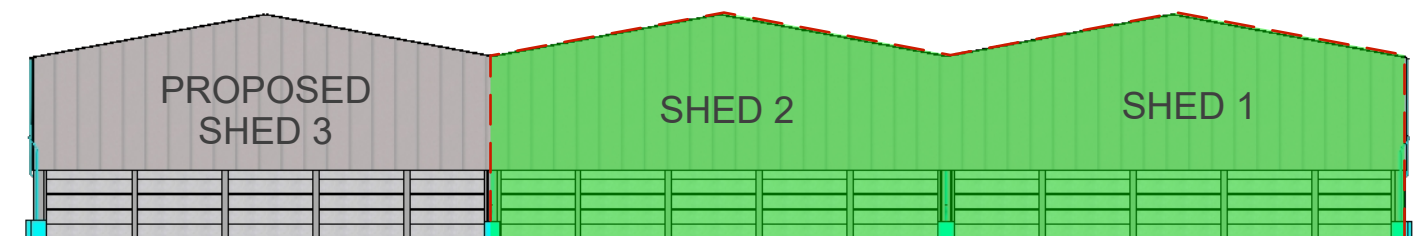



NORTH SCALE 1:500

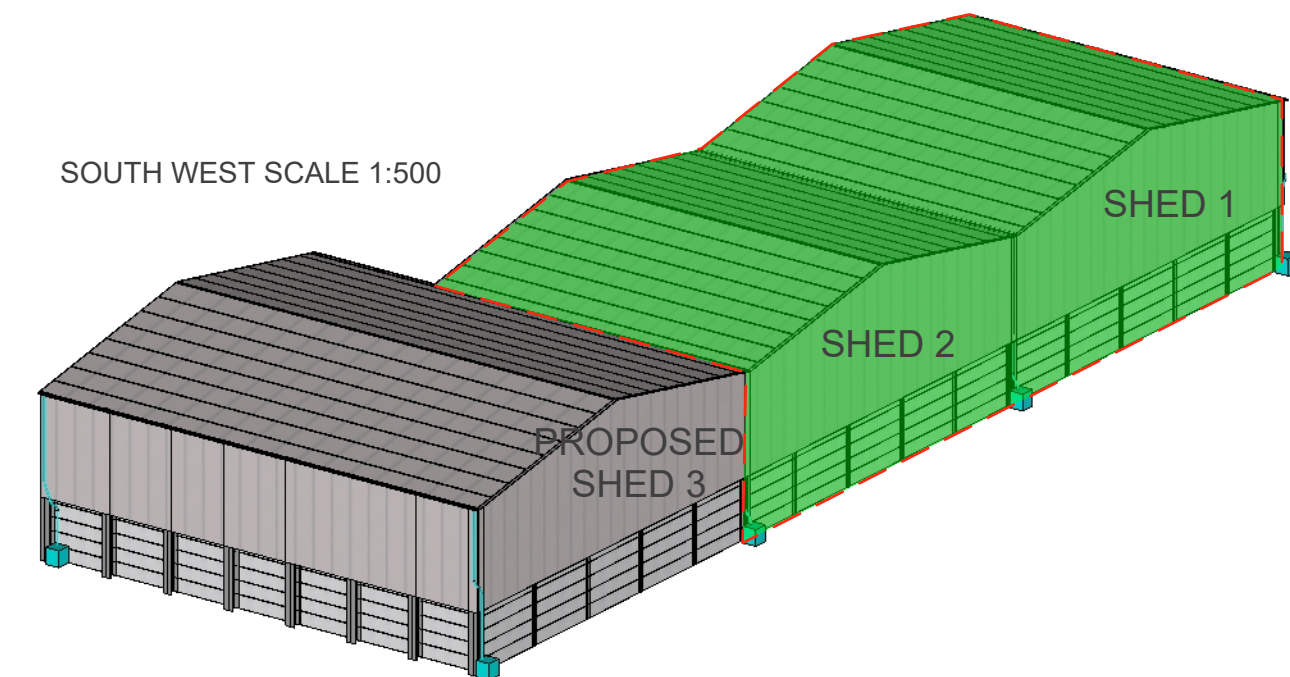

SOUTH SCALE 1:500

SOURCE DESIGN & CREATE LTD

- Existing sheds
- Proposed extension

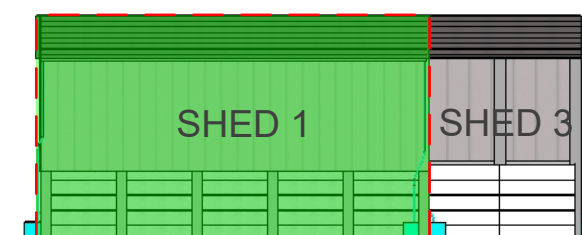

EAST SCALE 1:500



WEST SCALE 1:500

PROPOSED SIDE EXTENTION ELEVATION PLANS