



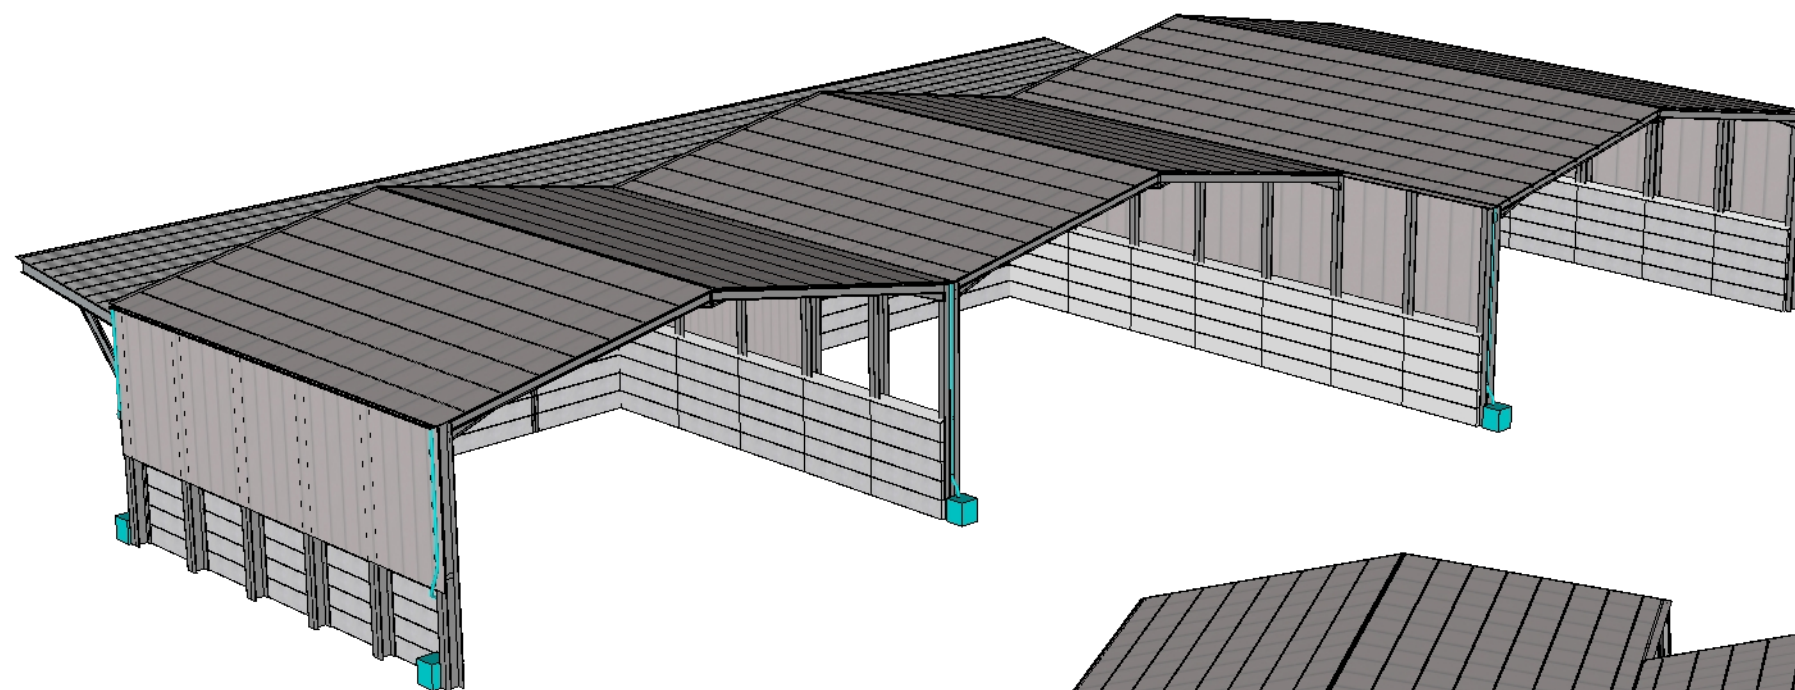


Proposed site plans to expand recycling operations on Griffiths waste management site located at Beechwood House, Bryntywod, Liangyfelach, Swansea, SA5 7LP.

This Proposal is to expand the operation and efficiency to the business, to do this, the business has invested in a state-of-the-art recycling system, the recycling equipment requires a large footprint to sit, (1900 m2) approx. In addition to the current 2 shed currently being used for the waste operation onsite, the proposal is to add an extension to the current waste processing buildings, with a 30 meter by 35-meter footprint shed onto the west side of the buildings called (shed 3), this will stand 1448mm tall to match the current buildings, also this will extend further forward of the current buildings by 10m on the north side.

The two existing sheds will be used for tipping and sorting bays for the waste, (shed 2) will be used for pre-sorting before shredding the waste down to a suitable size for the recycling plant to process the waste. The shredder will be loading the recycling plant directly by conveyer within (shed 2), this will move the waste to the south side of the building to begin the process.

The new recycling system will run along the rear of all sheds and inside of (shed 3), in order to keep the recycling system dry from the elements outside running along the back of all sheds, this proposal is also to extend the operation to the land at back of the sheds and to add a lean-to roof over the recycling system along all three sheds.

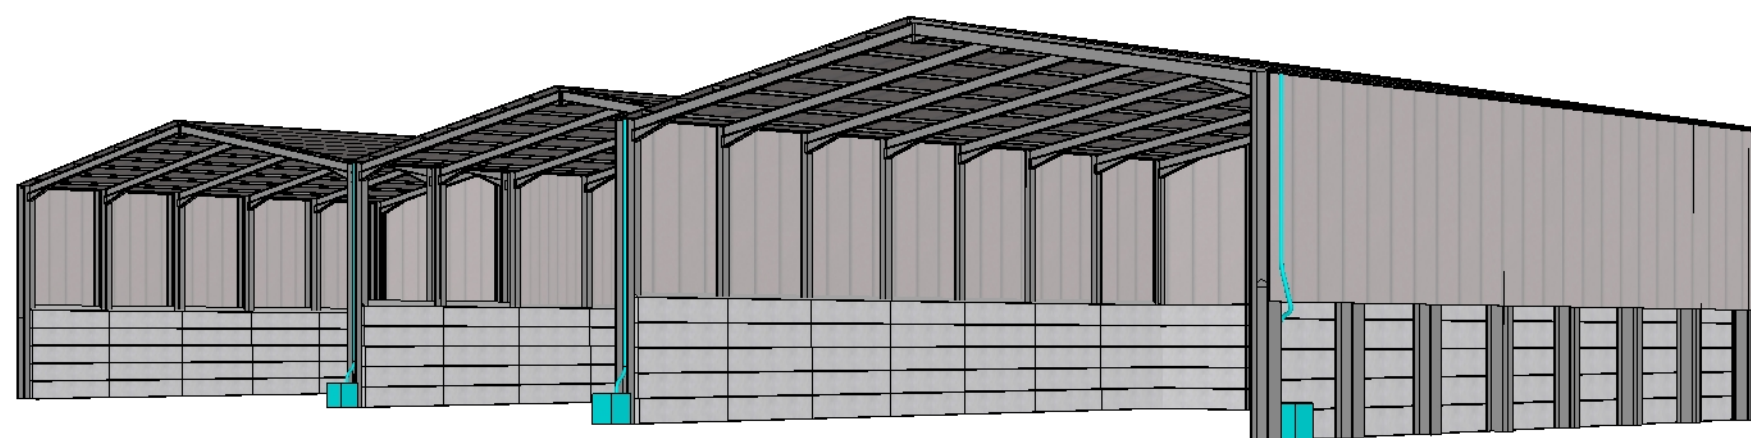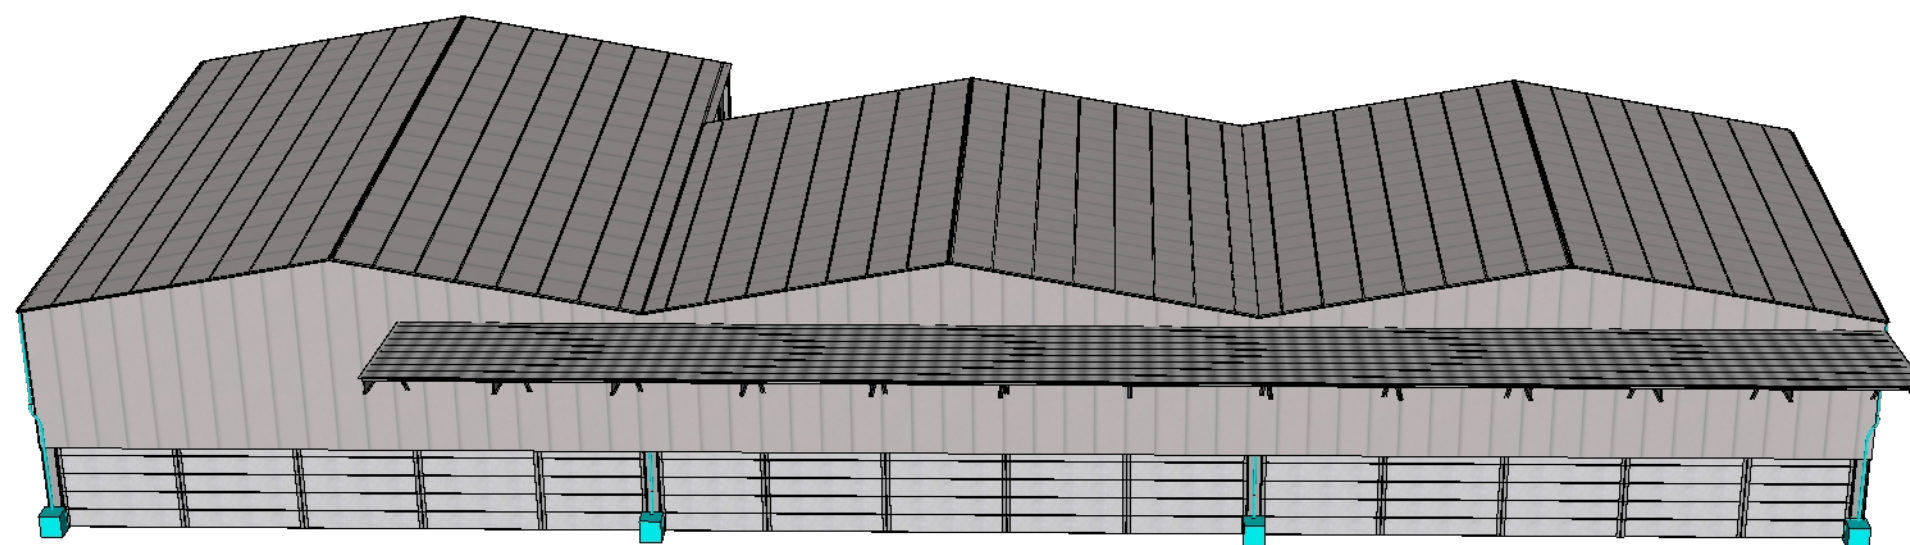

Not To Scale

**SOURCE DESIGN
& CREATE LTD**

SITE ADDRESS
Griffiths Waste Management Ltd
Beechwood House,
Bryntywod,
Liangyfelach,
Swansea, SA5 7LP

**PROJECT: GRIFFITHS WASTE MANAGEMENT
Ltd, EAST SIDE SHED EXTENTION & LEAN-TO**