


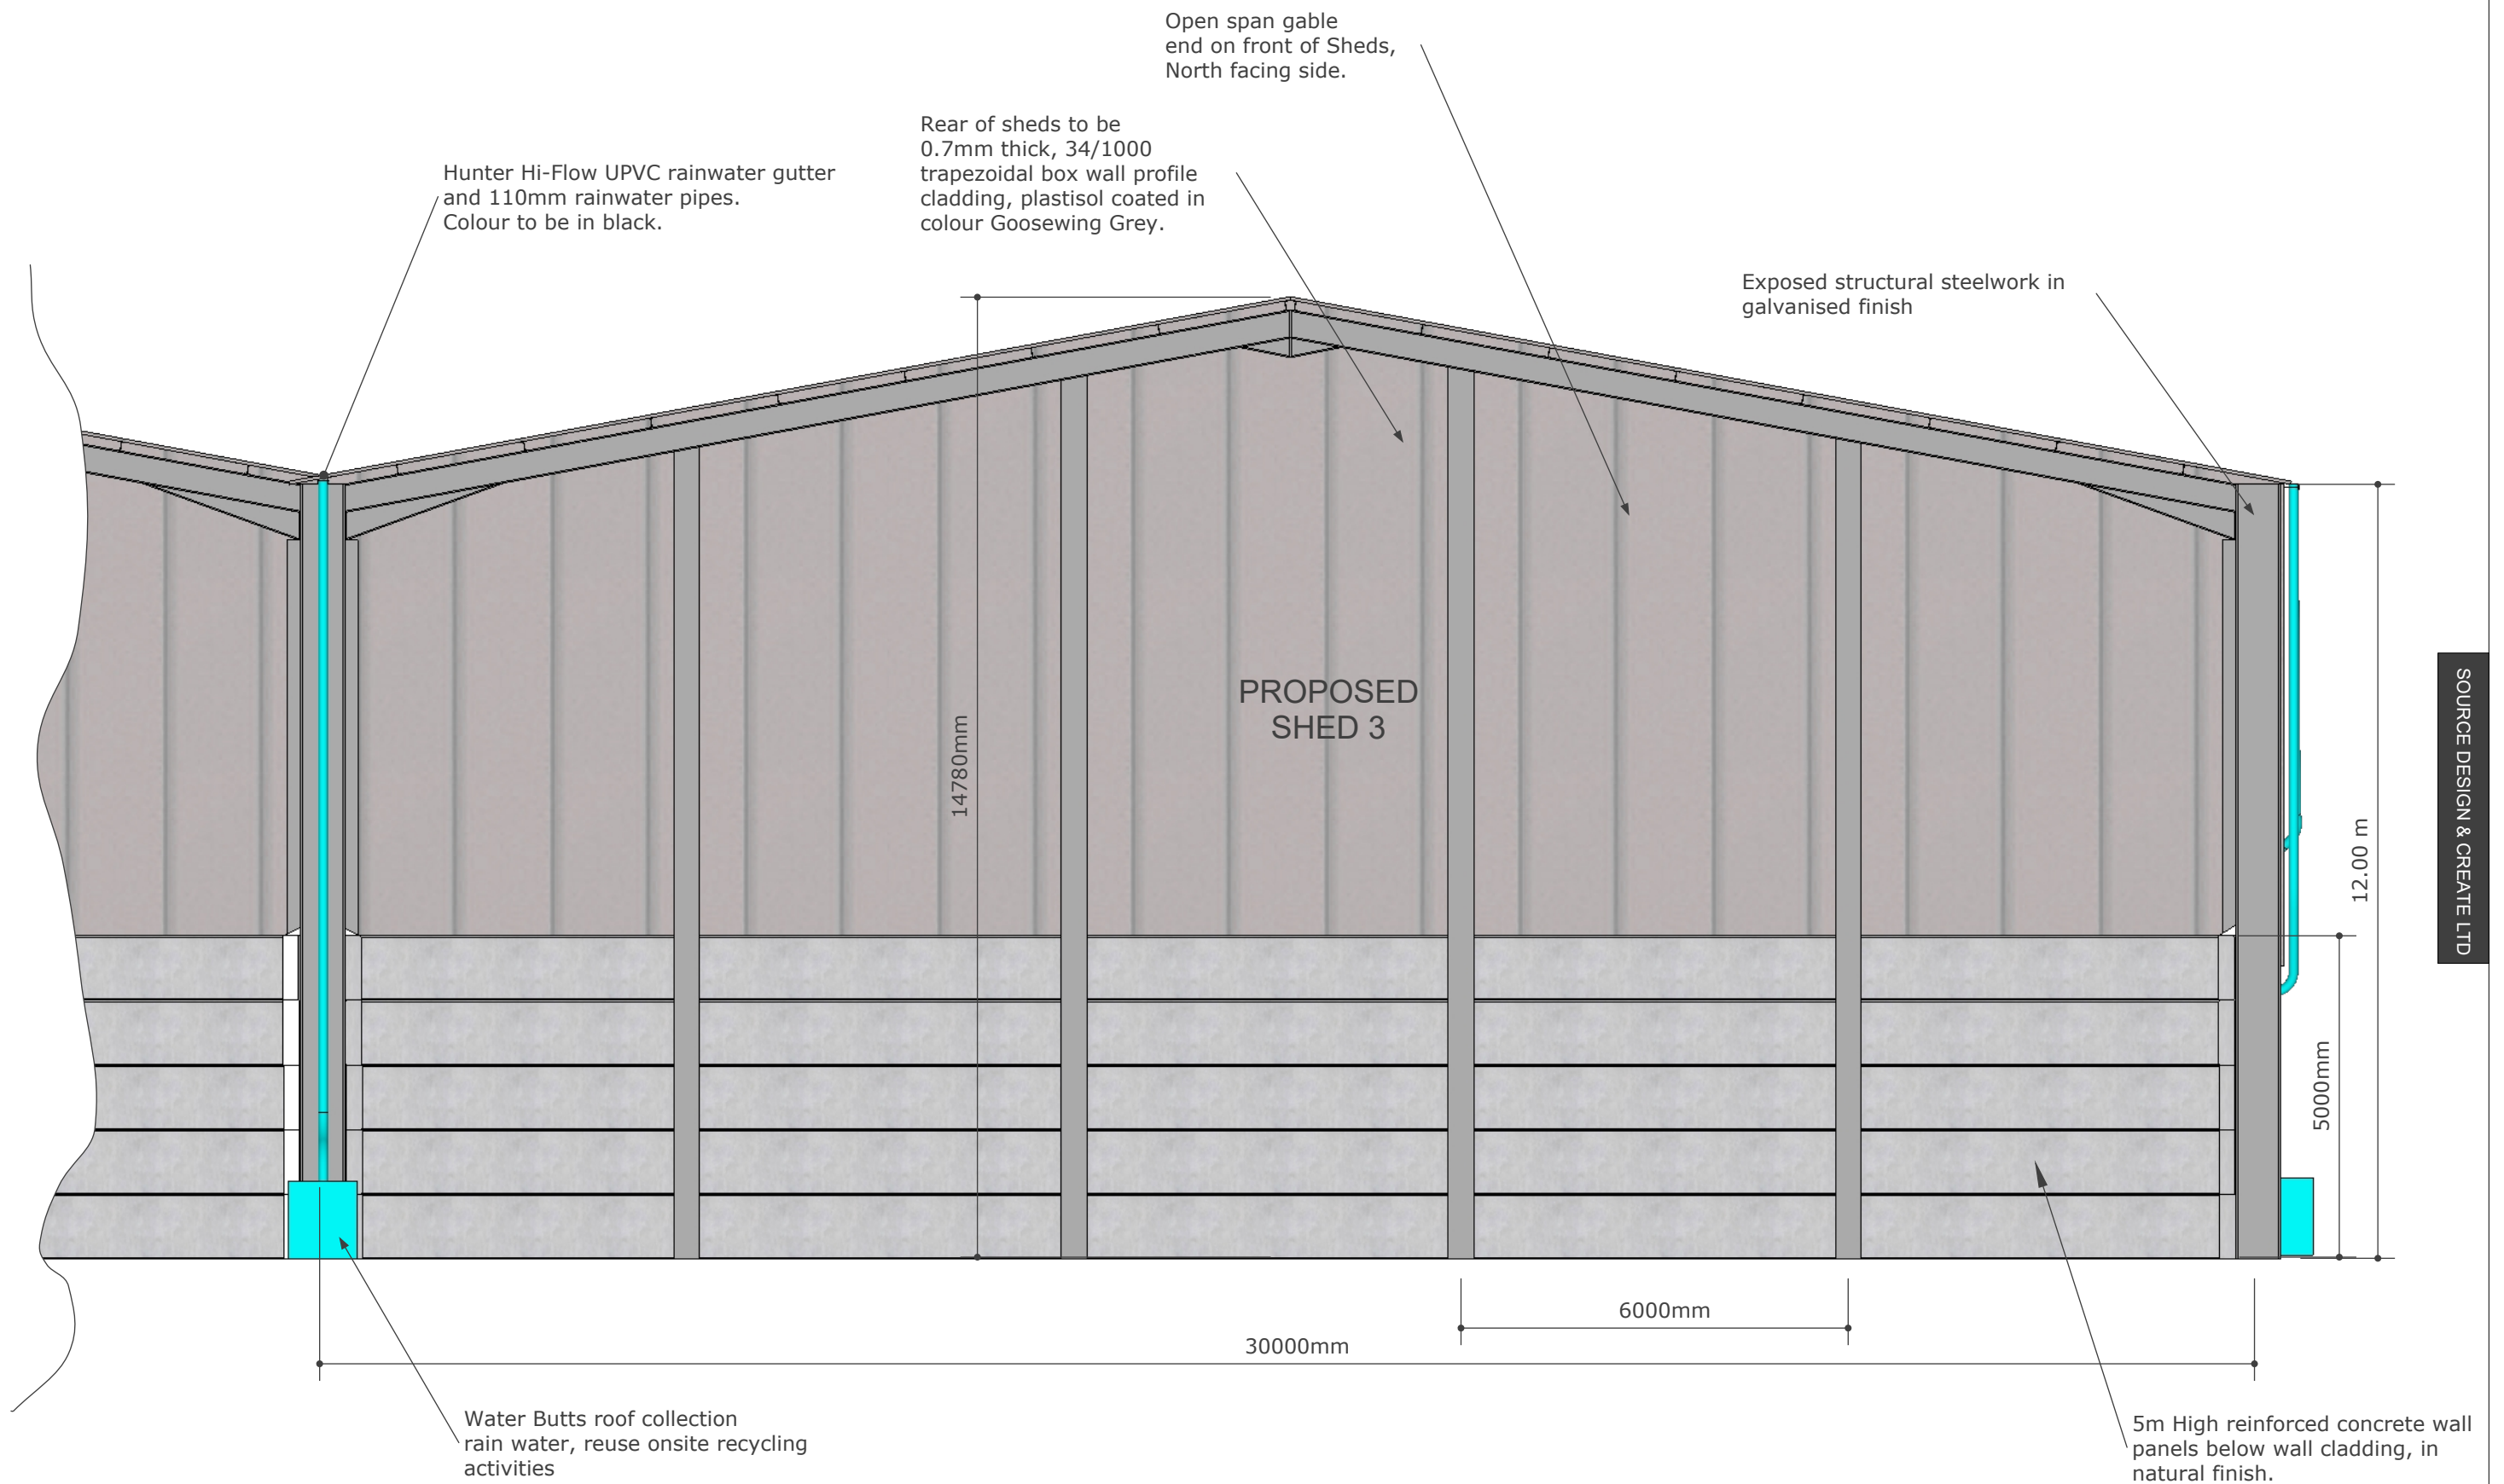

PROPOSED NORTH FACE ELEVATION SCALE 1:100