


Rear of sheds to be 0.7mm thick, 34/1000 trapezoidal box wall profile cladding, plastisol coated in colour Goosewing Grey.

0.7mm plastisol external trims and finings plastisol coated in colour Merlin Grey

Hunter Hi-Flow UPVC rainwater gutter and 110mm rainwater pipes. Colour to be in black.

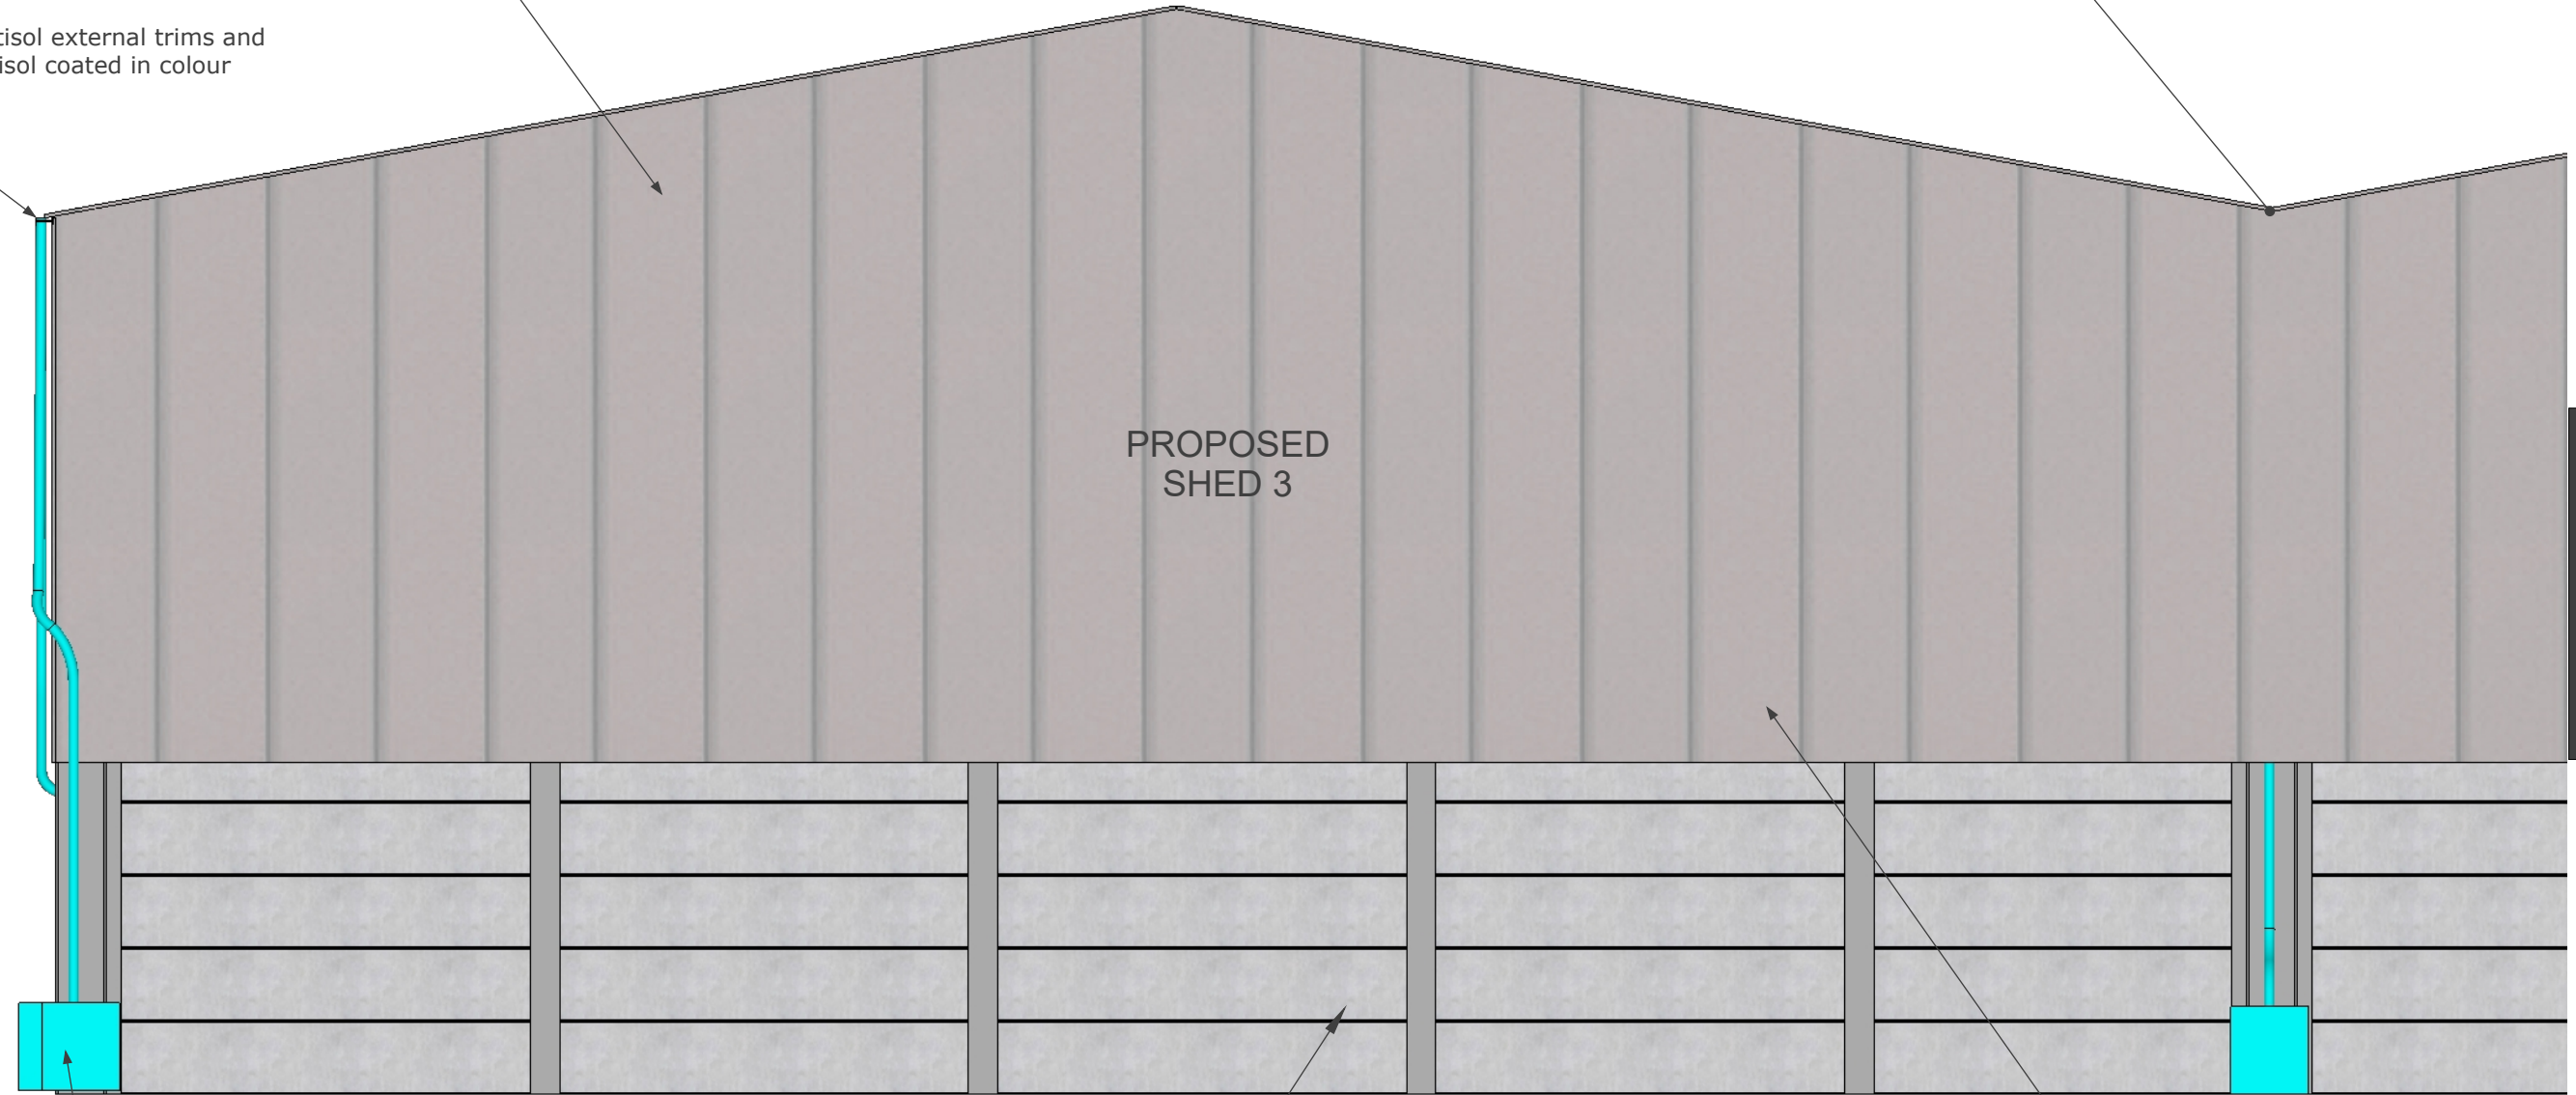

Water Butts roof collection rain water, reuse onsite recycling activities

5m High reinforced concrete wall panels below wall cladding, in natural finish.

0.5mm thick, 34/1000 trapezoidal box wall profile cladding, plastisol coated in colour Goosewing Grey.

PROPOSED SOUTH FACE ELEVATION

SCALE 1:100

SOURCE DESIGN & CREATE LTD