


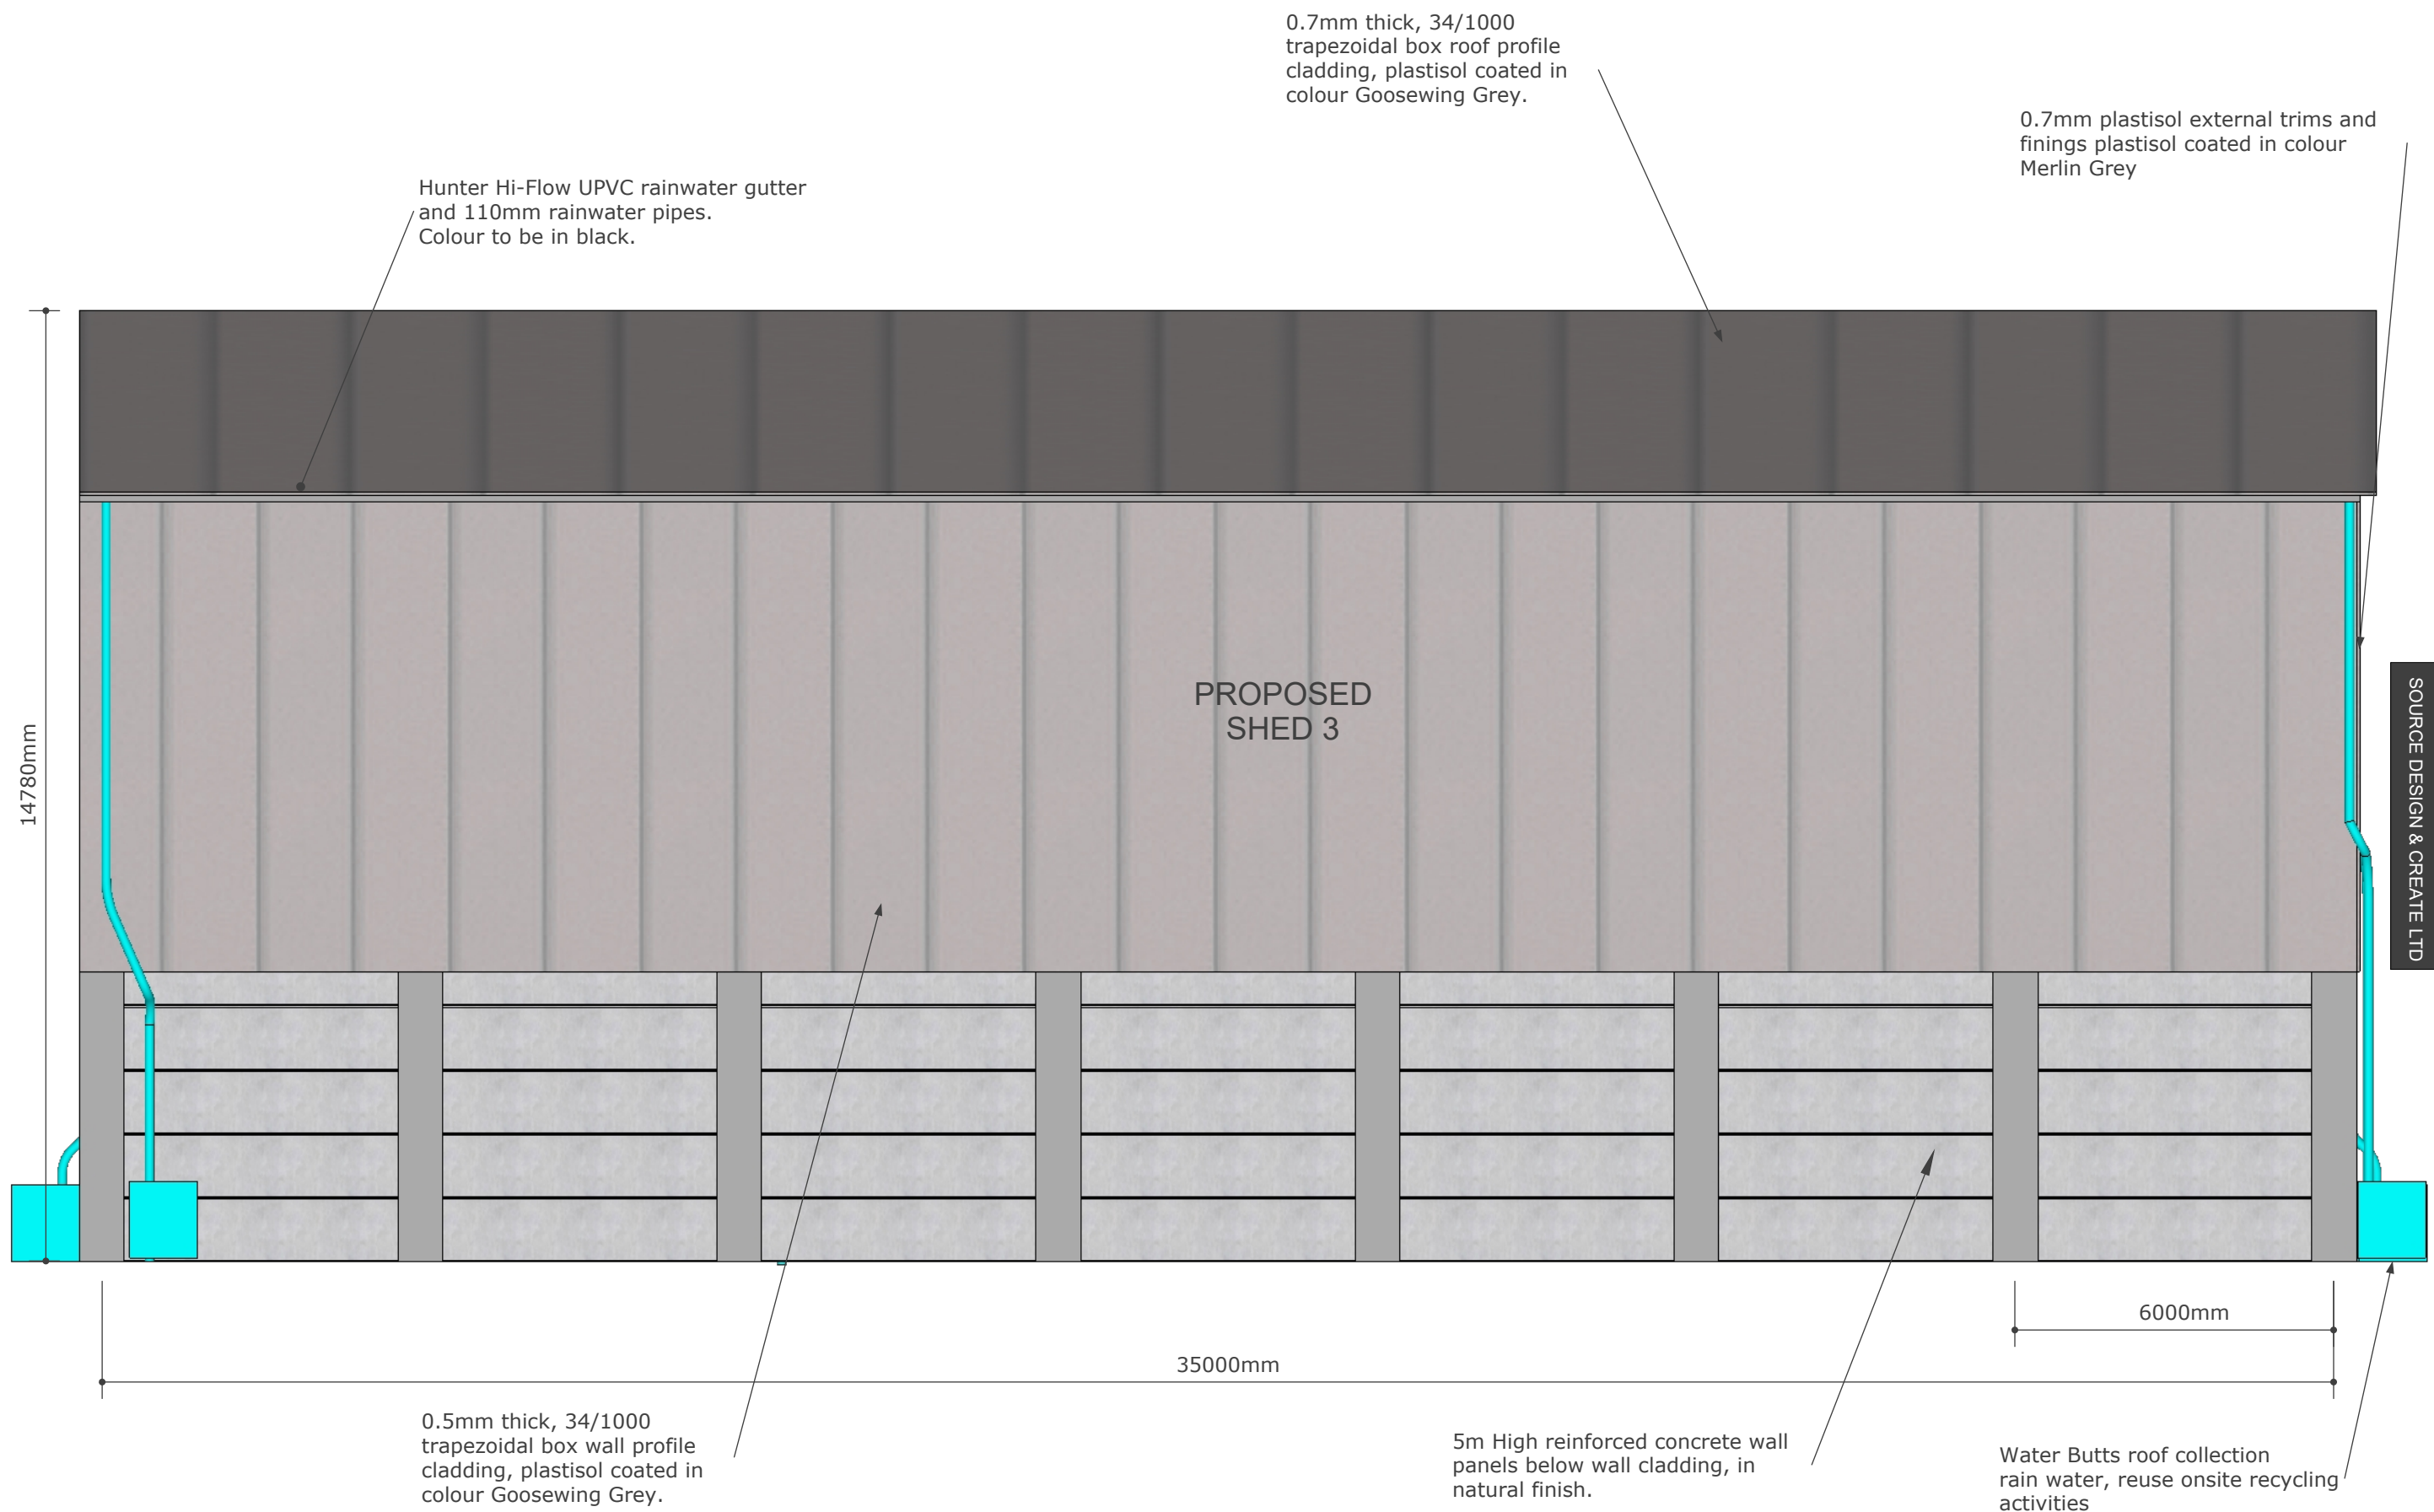

SOURCE DESIGN & CREATE LTD

## PROPOSED WEST FACE ELEVATION

SCALE 1:100