



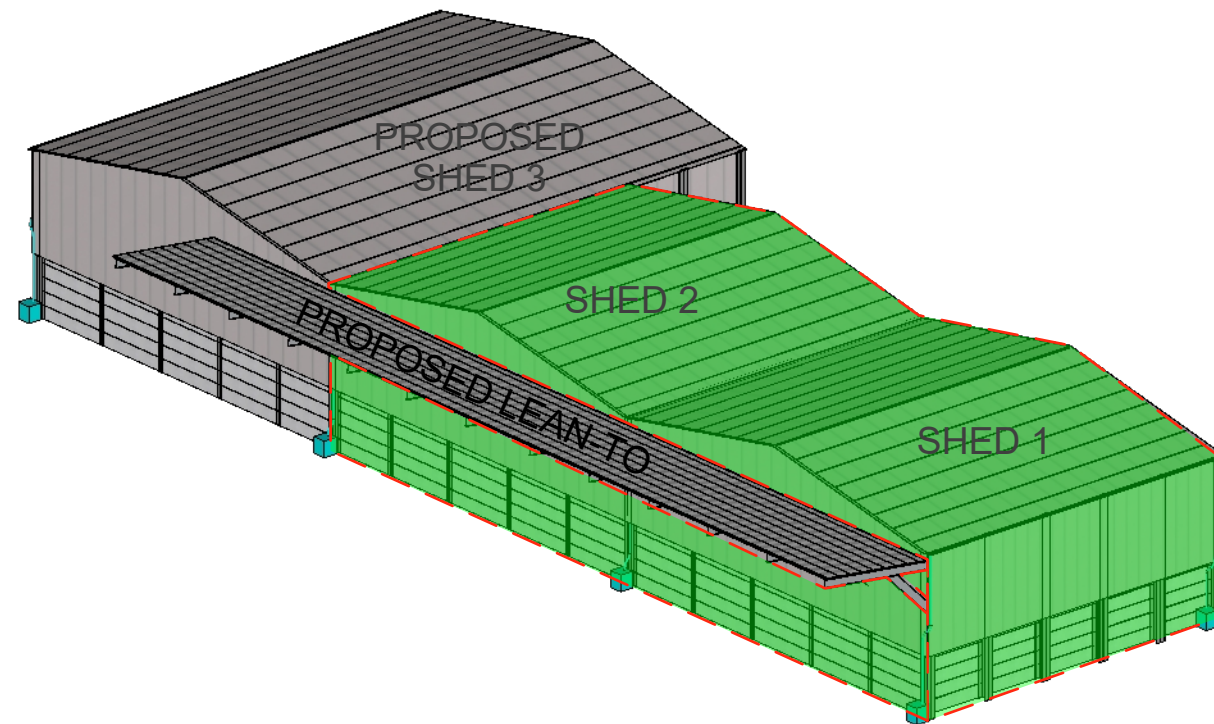


Hunter Hi-Flow UPVC rainwater gutter and 110mm rainwater pipes. Colour to be in black.

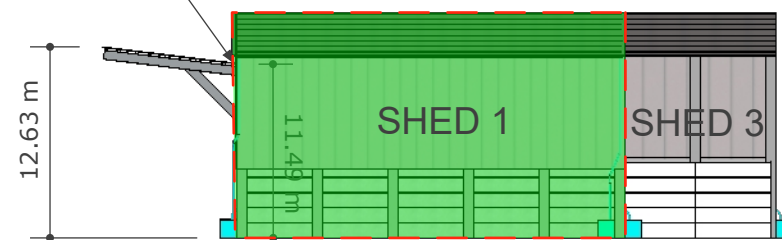

EST SCALE 1:500




WEST SCALE 1:500

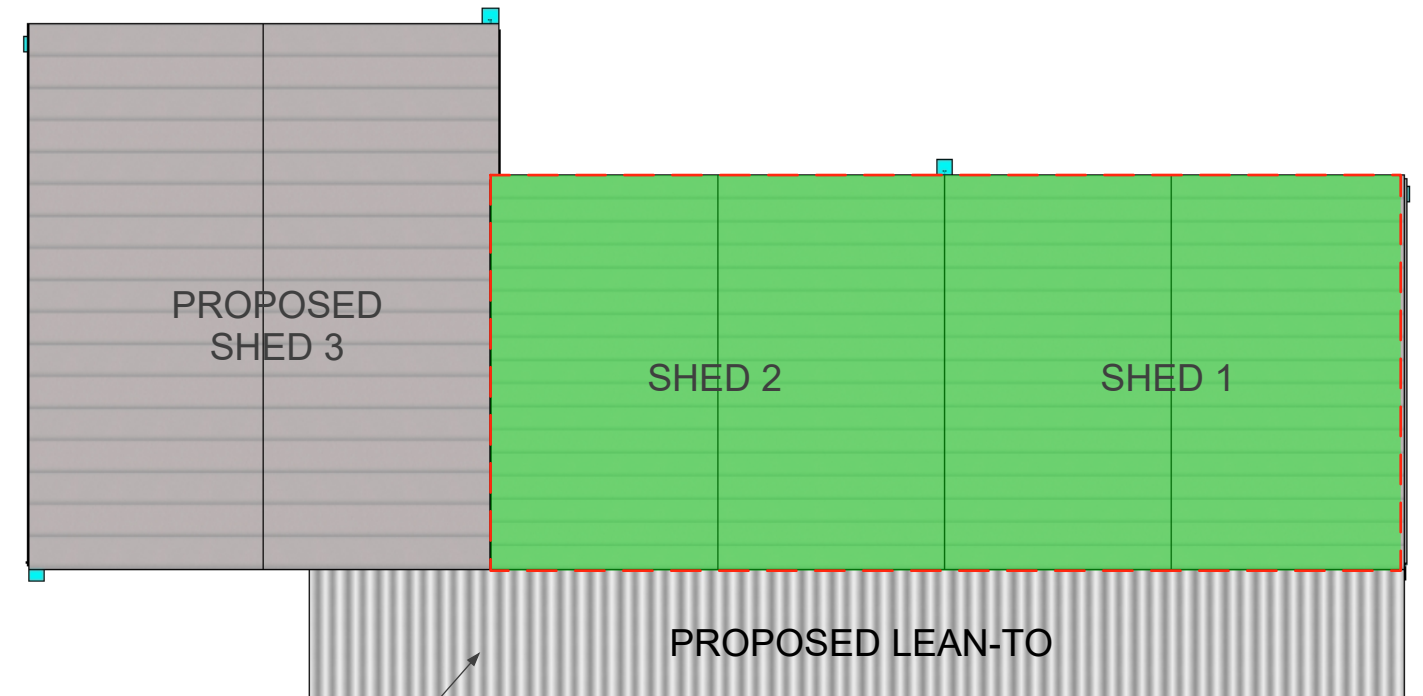


0.7mm thick, 34/1000 trapezoidal box roof profile cladding, plastisol coated in colour Goosewing Grey.

TOP SCALE 1:500

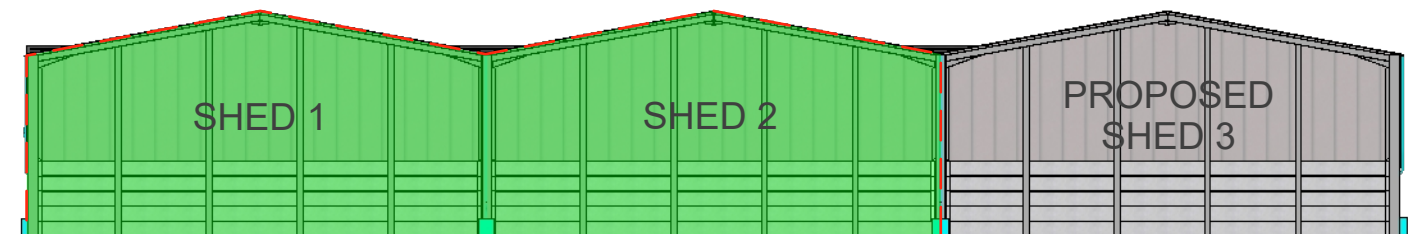

NORTH SCALE 1:500

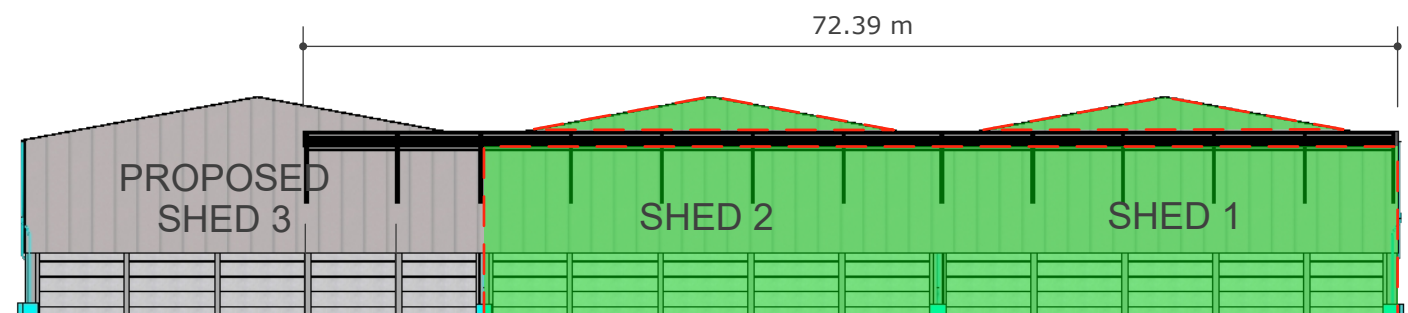

SOUTH SCALE 1:500

- Existing sheds
- Proposed extension

## PROPOSED REAR LEAN-TO ELEVATION PLANS