


SOUTH

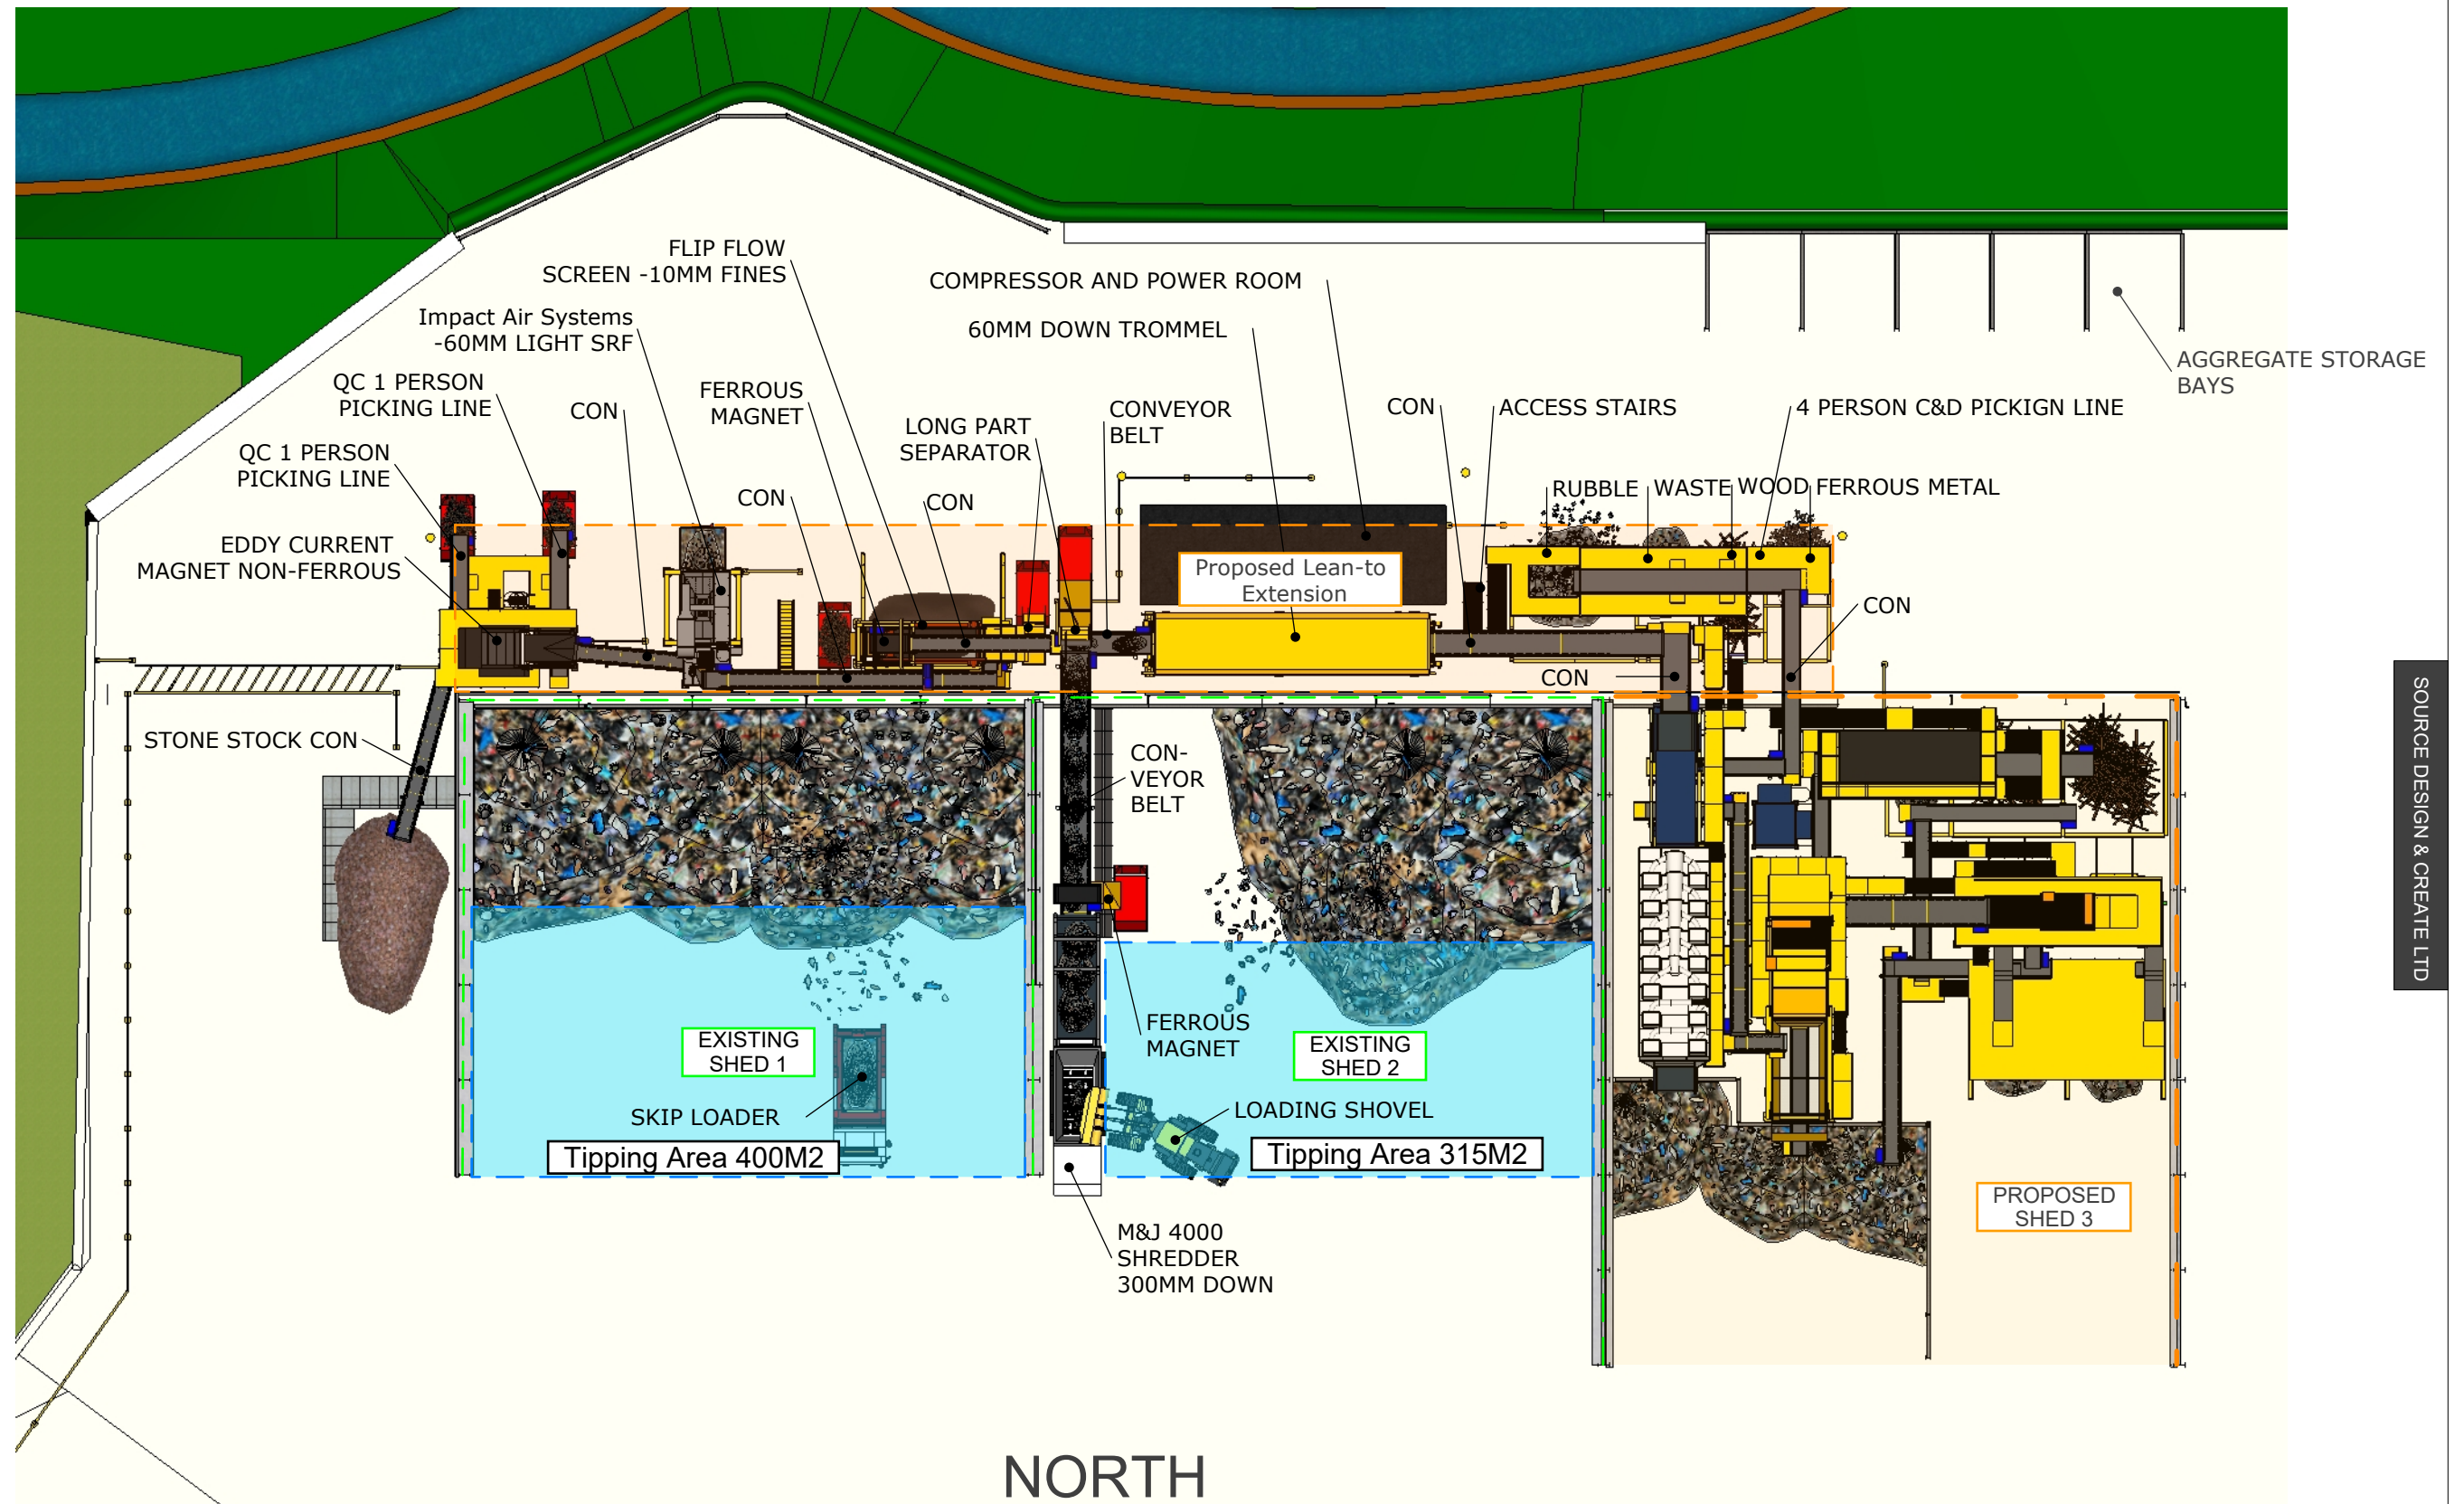

SOURCE DESIGN & CREATE LTD

PROPOSED SITE RECYCLING PLANT LAYOUT 2 of 3

SCALE 1:360