

zeb1422

Gwaelod Y Maes
Llangennech


PL030

Garages
Single and Double


date October 20

status planning


rev -

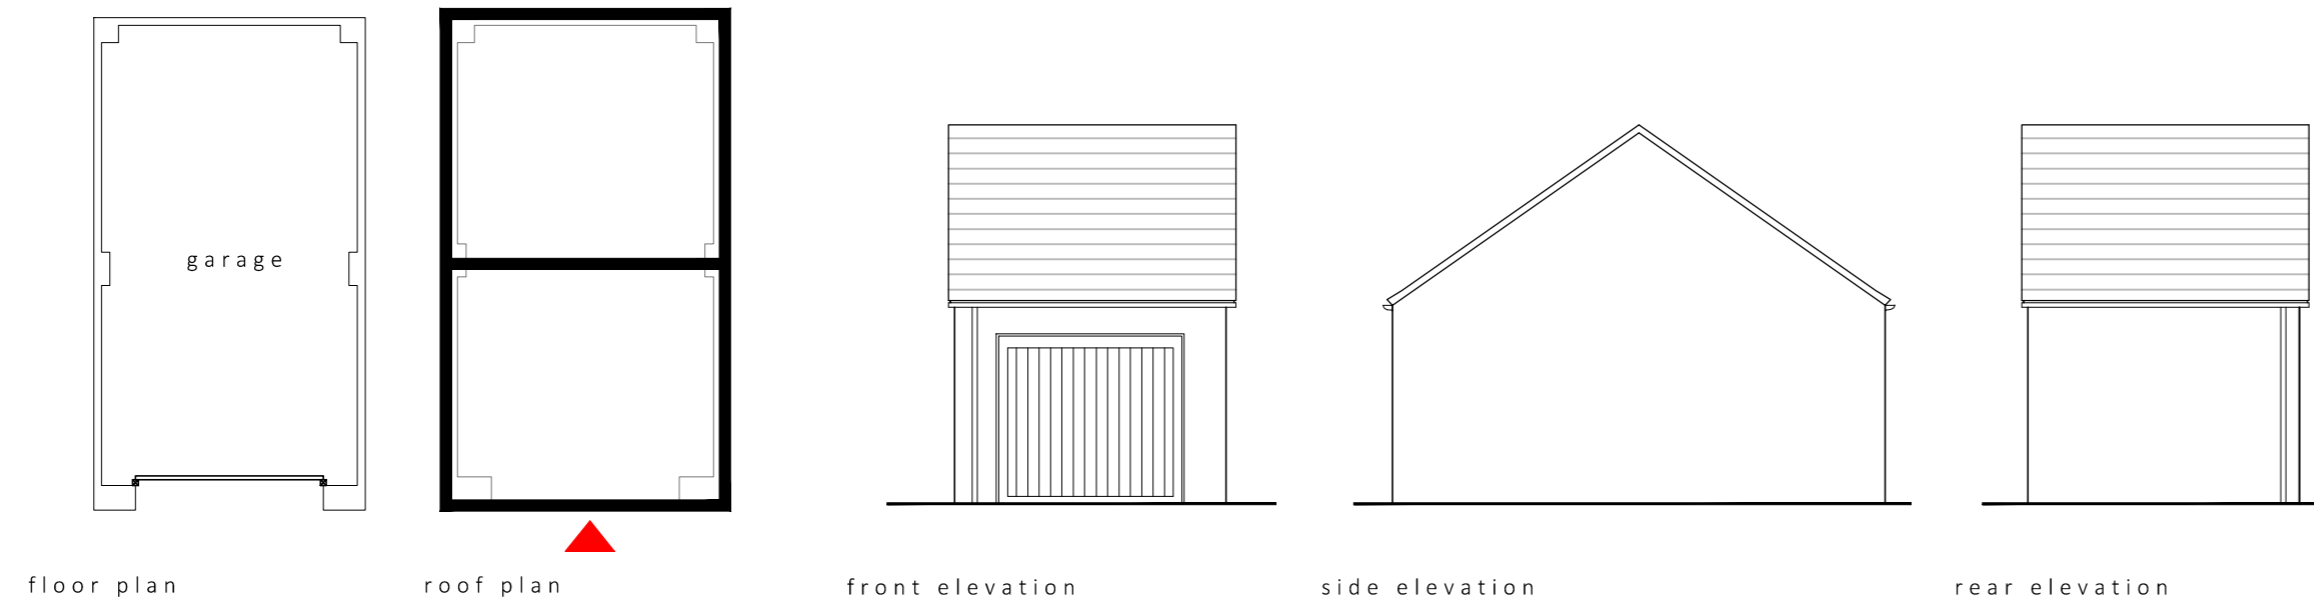

single garage

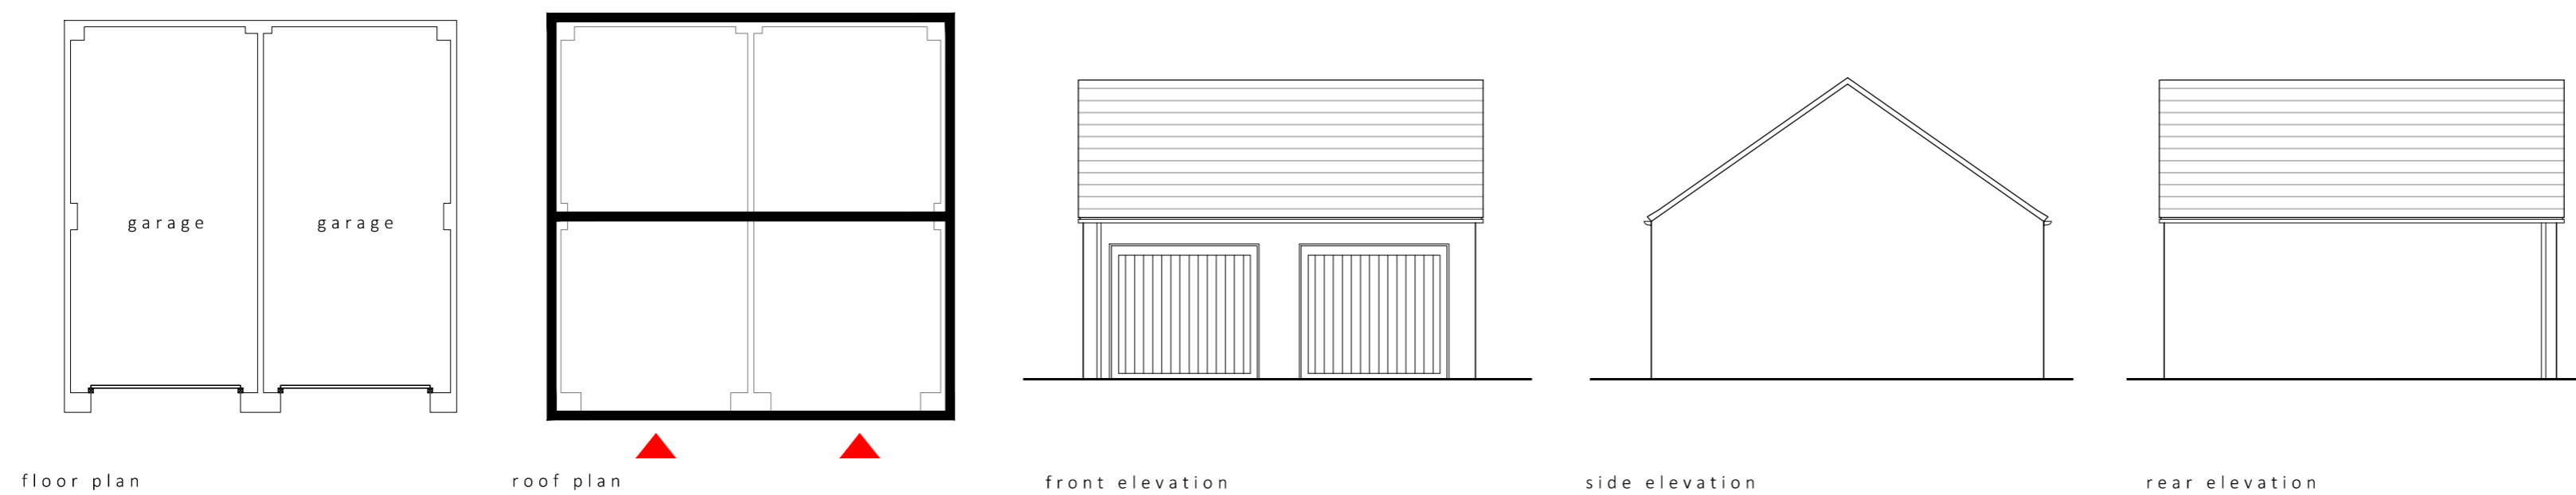

double garage

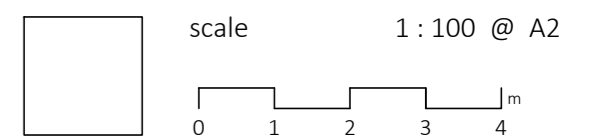

zebra architects ltd. is part of zebra group consulting ltd.

zebra architects ltd | c2 perdiswell park | worcester | wr3 7nw
hello@zebraarchitects.co.uk | 01905 351 472

Ordnance Survey (c) Crown Copyright. All rights reserved. Licence number 100022432

Copyright is reserved by Zebra Architects and the drawing is issued on the condition that it is not copied either wholly or in part without first obtaining written consent from them. Do not scale from this drawing, figured dimensions only to be used. All dimensions to be checked on site before commencement of any work, shop drawings or the ordering of materials. This drawing is to be read in conjunction with appropriate consultant engineers drawings, schedules, specification and manufacturer's information.

