




1 Section AA
1 : 200

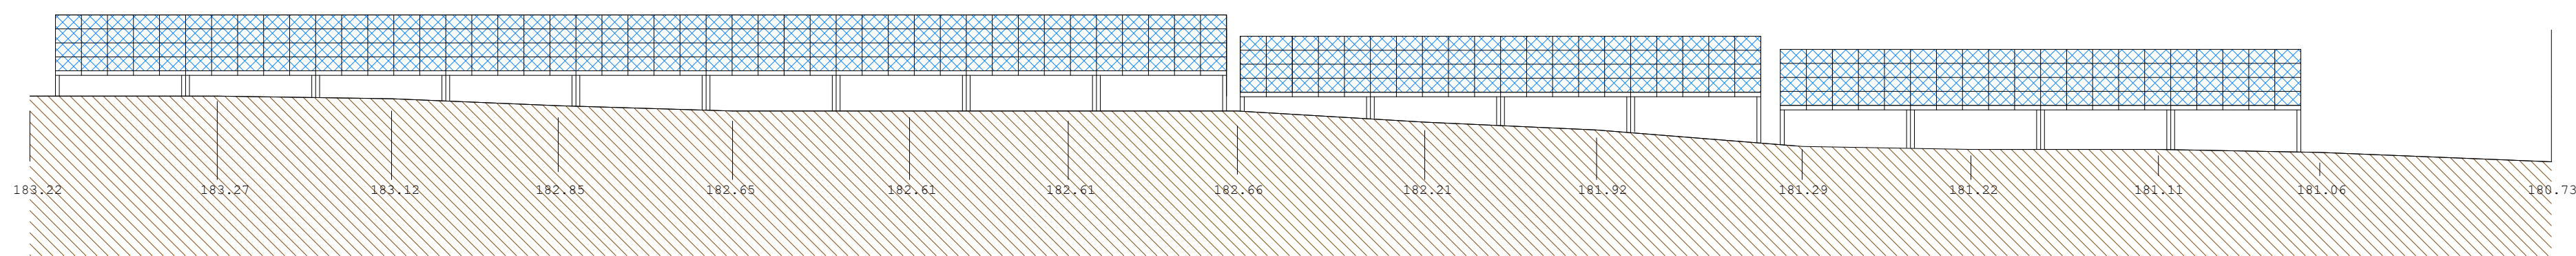


2 Section BB
1 : 200

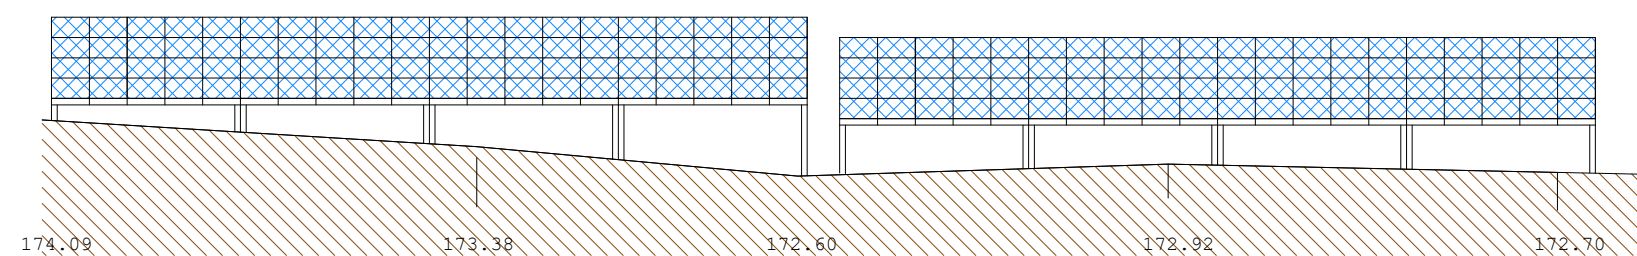

3 Section CC
1 : 200

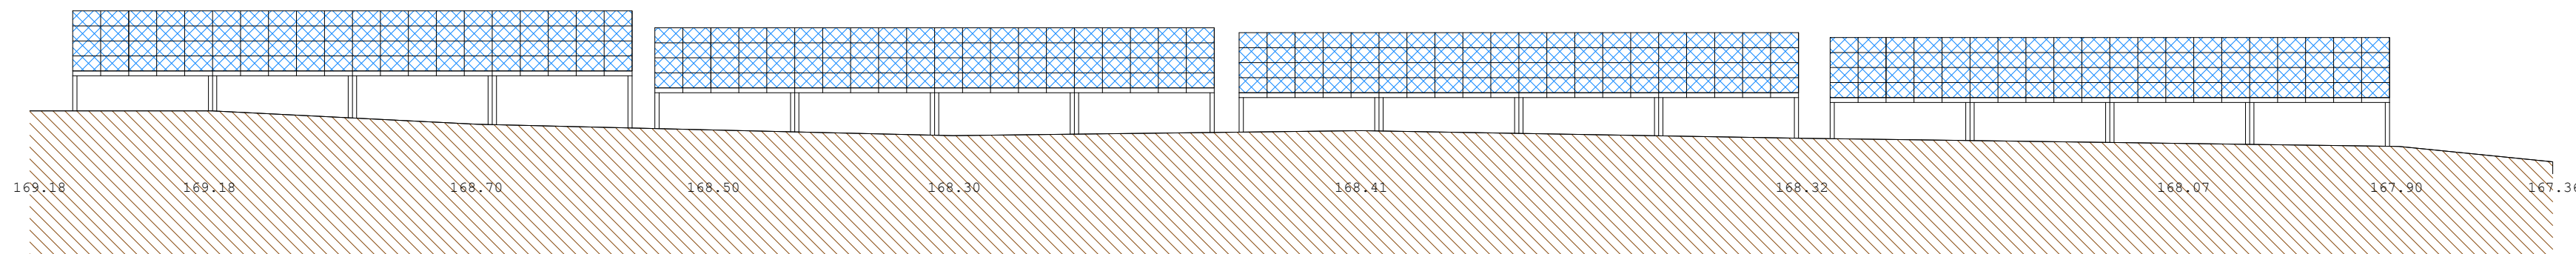

4 Section DD
1 : 200

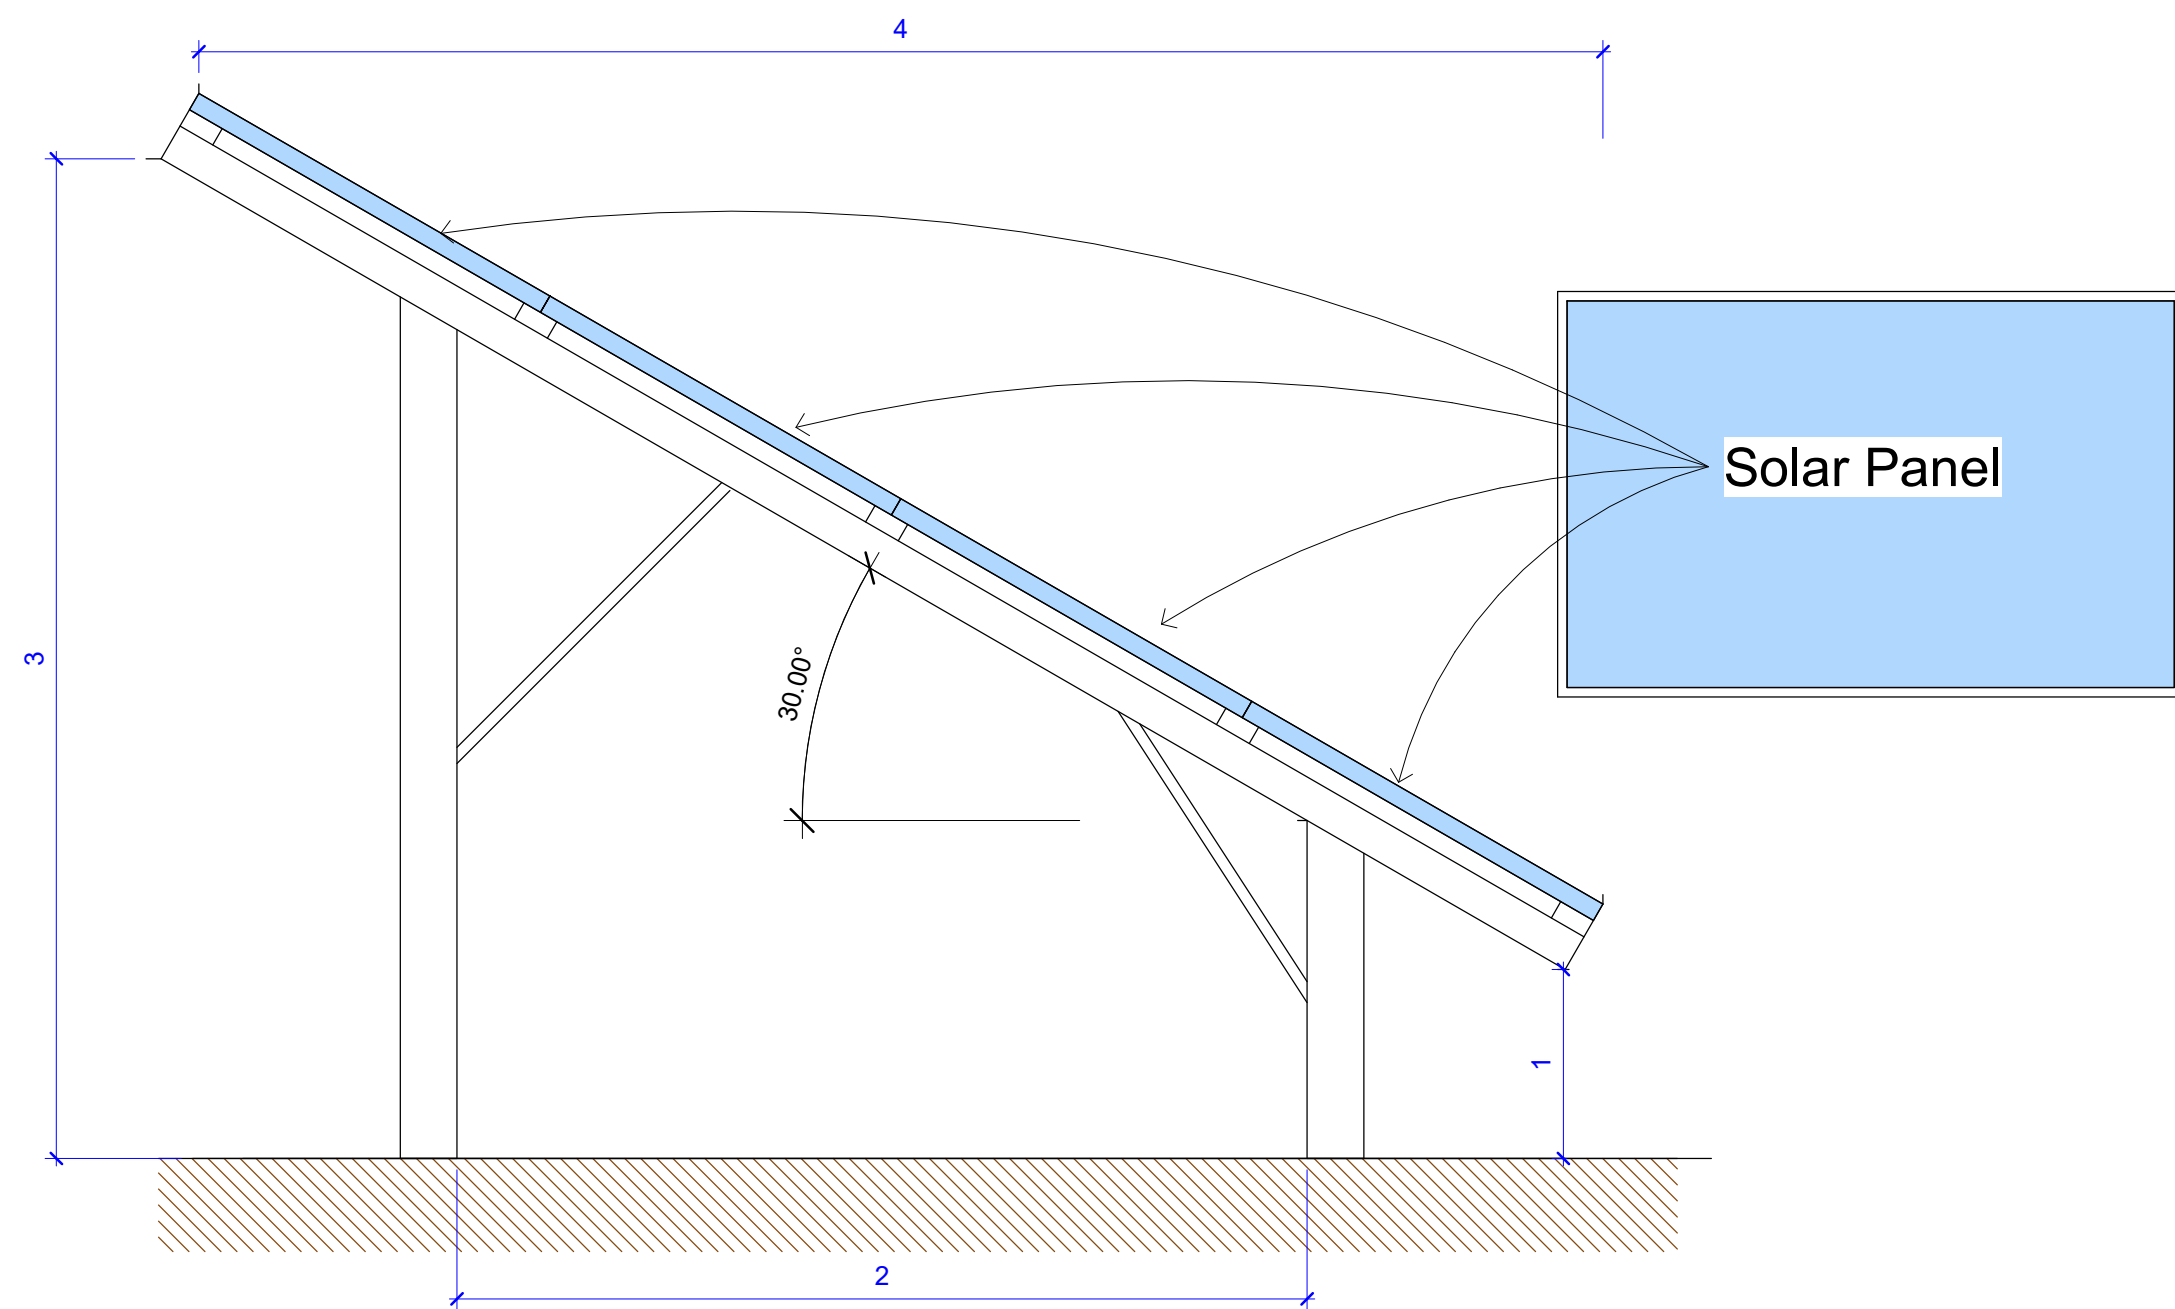

5 Stand
1 : 20

Rev	Description	Date

CODE	SUITABILITY DESCRIPTION
STATUS	PURPOSE OF ISSUE

--

PROJECT

Proposed Solar Array Development at Tyddyn Teg, Llannon, SA14 6AE

TITLE

Ground Sections and Stand

CLIENT

DRAWN BY Author	CHECKED BY Checker	DATE
SCALE (@A0) As indicated		PROJECT NUMBER
DRAWING NUMBER		REV