



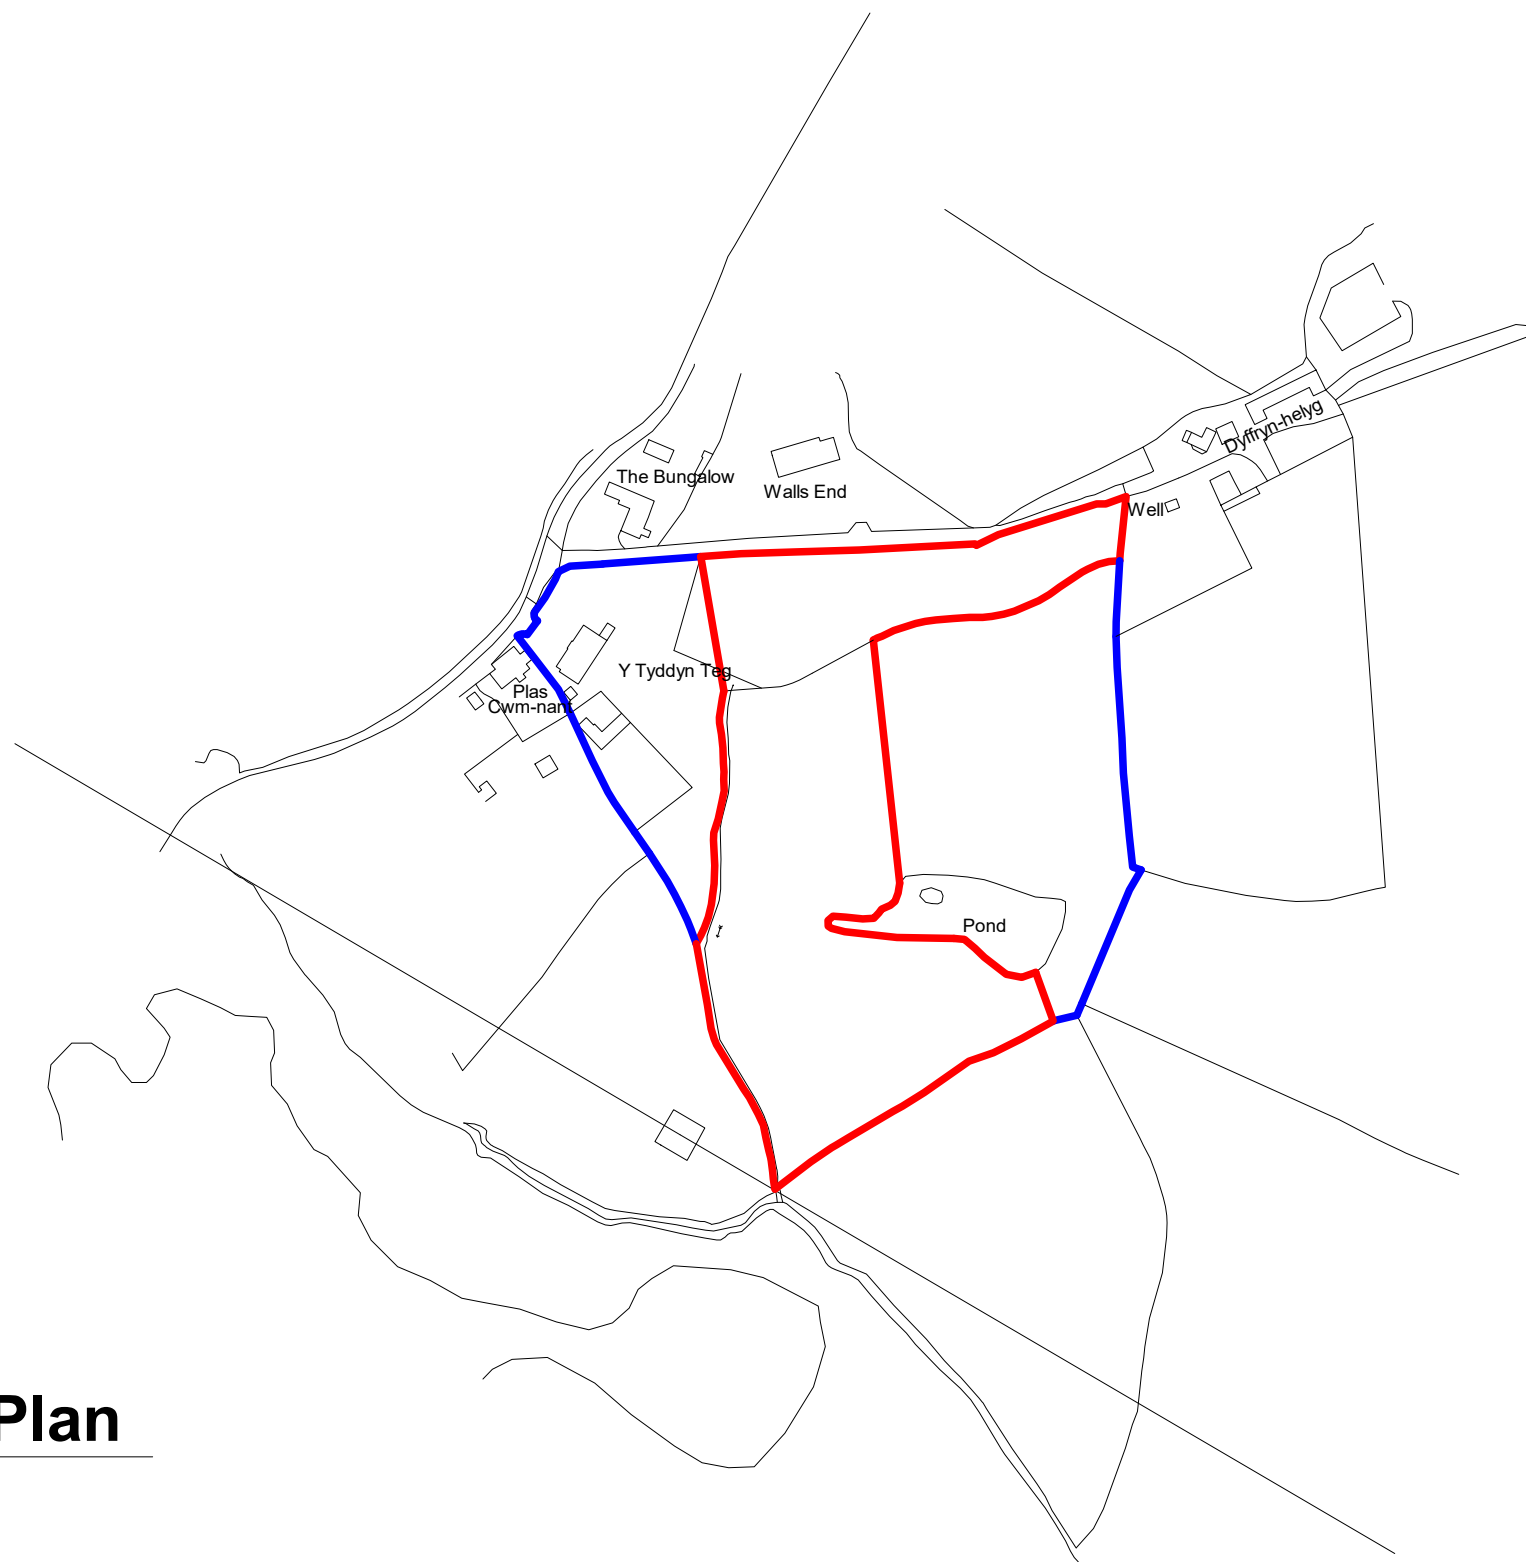

1 Site location Plan
1 : 2500

9 Pine Tree close
Burry port
Carmarthenshire
SA16 0TF

TEL 01554833725
07837594671

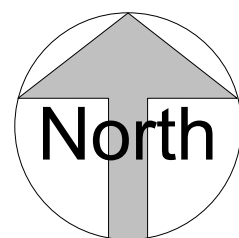

**Proposed Solar Array Development at Tyddyn Teg,
Llannon, SA14 6AE**

CODE	STATUS	SUITABILITY DESCRIPTION	PURPOSE OF ISSUE

PROJECT

Site Location Plan

CLIENT

Date	Project number Project Number	Scale (@ A3) 1 : 2500	REV
Author Checked by	DRAWING NUMBER		