



AMENDMENTS


A - Annotation 15-01-24
B - Red line added 22-01-24

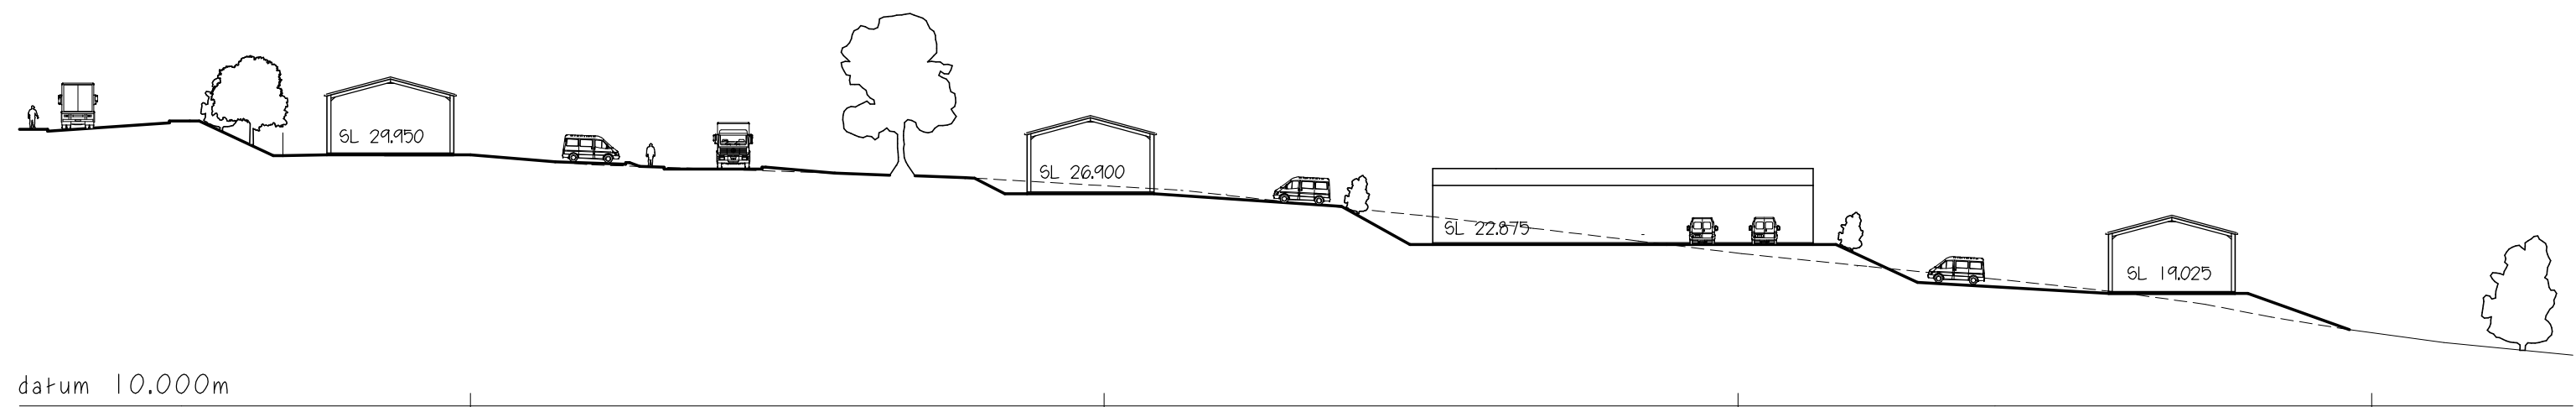

SITE SECTION A-A

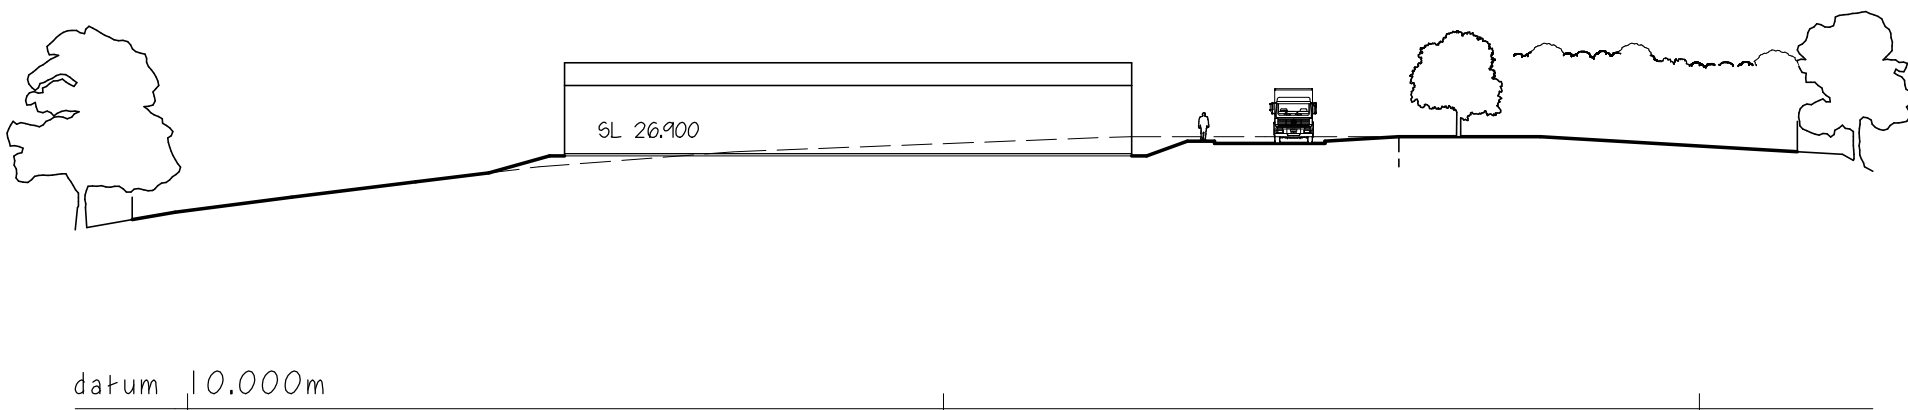


SITE SECTION B-B

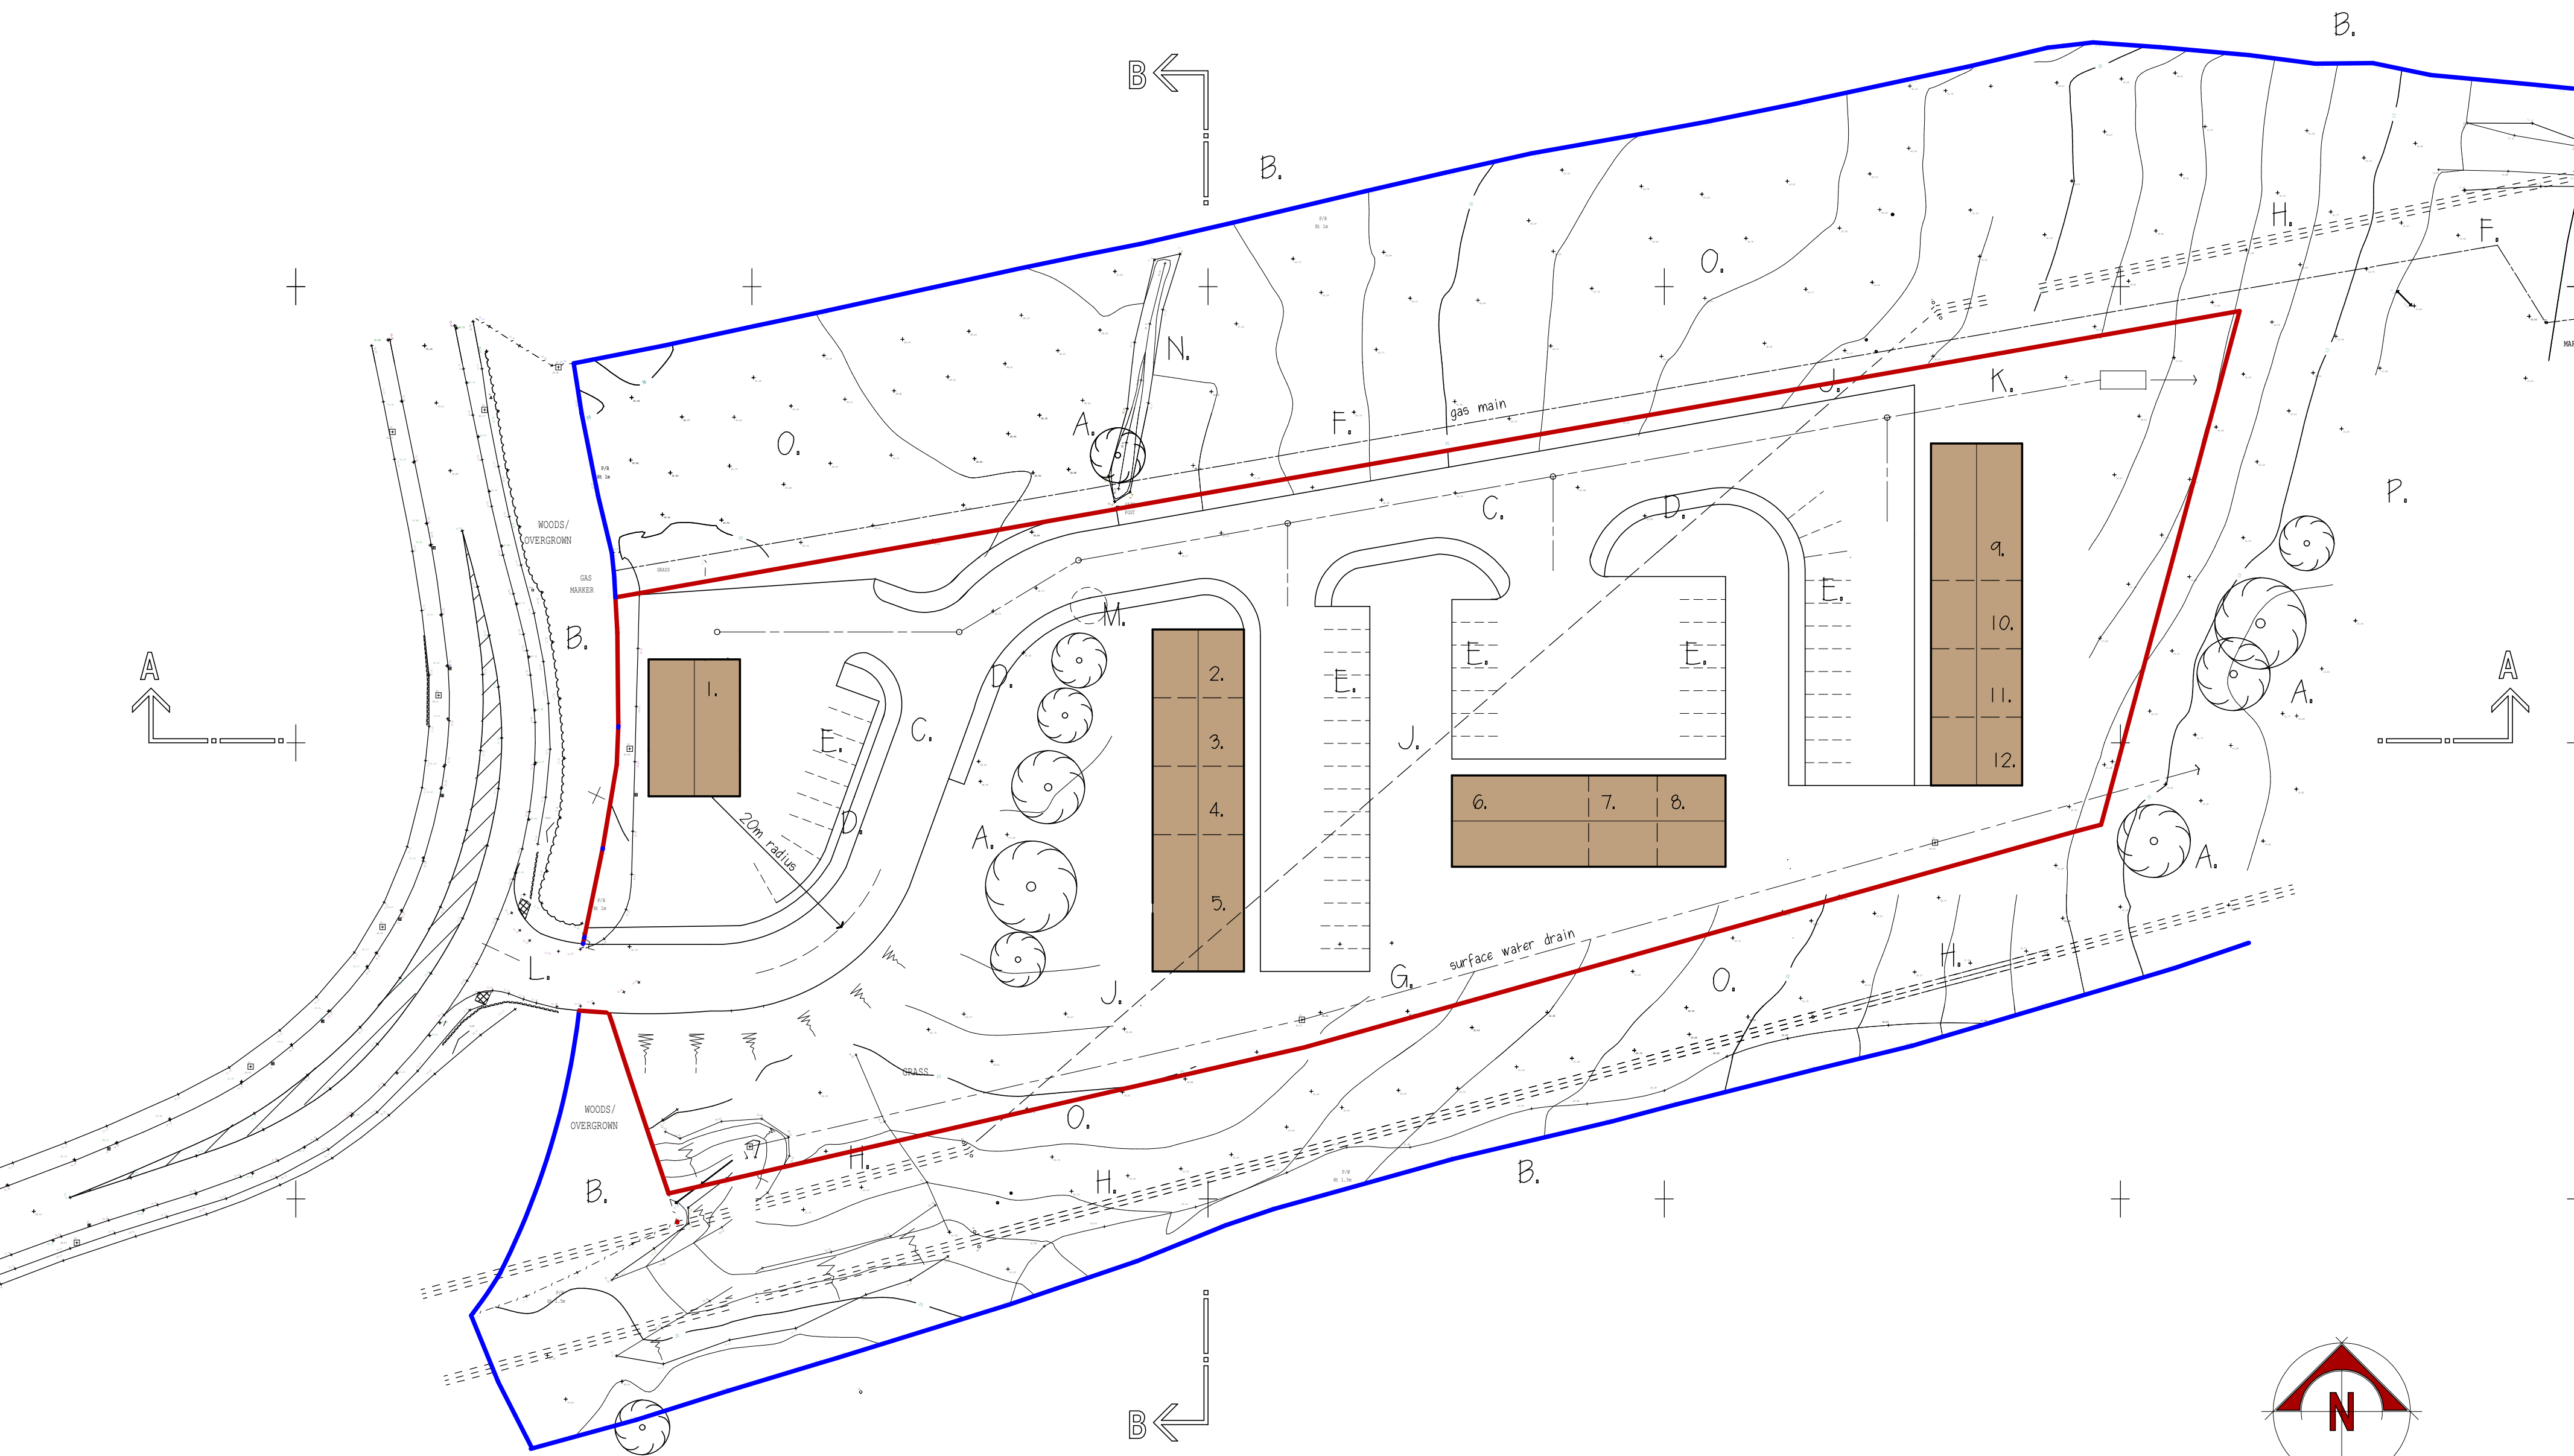

Key :

- A. Existing trees retained
- B. Existing boundaries retained
- C. 7.3m wide highway
- D. Footpath
- E. Parking spaces
- F. Line of gas pipeline
- G. Existing surface water drain
- H. Line of o/h electric cables
- J. Line of electric cables to be diverted
- K. Foul water drain to discharge to treatment plant
- L. Reformed vehicle access
- M. Existing Thorn tree to be felled
- N. Existing tree lined bank retained
- O. Remaining grassland
- P. Remaining marshy grassland

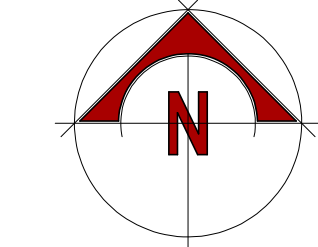

SITE PLAN



Gordon Russell
Chartered Architect

Mount Pleasant, Llwynteg, Llannon,
Llanelli, Carm. SA14 8JW
Tel : 01269 845192

Project

LAND BETWEEN A40 AND
RAILWAY, LLANLLWCH
CARMARTHEN

Drawing : Revision

OUTLINE SITE PLAN

614/02B

Scale

1:500

(A1 sheet)