
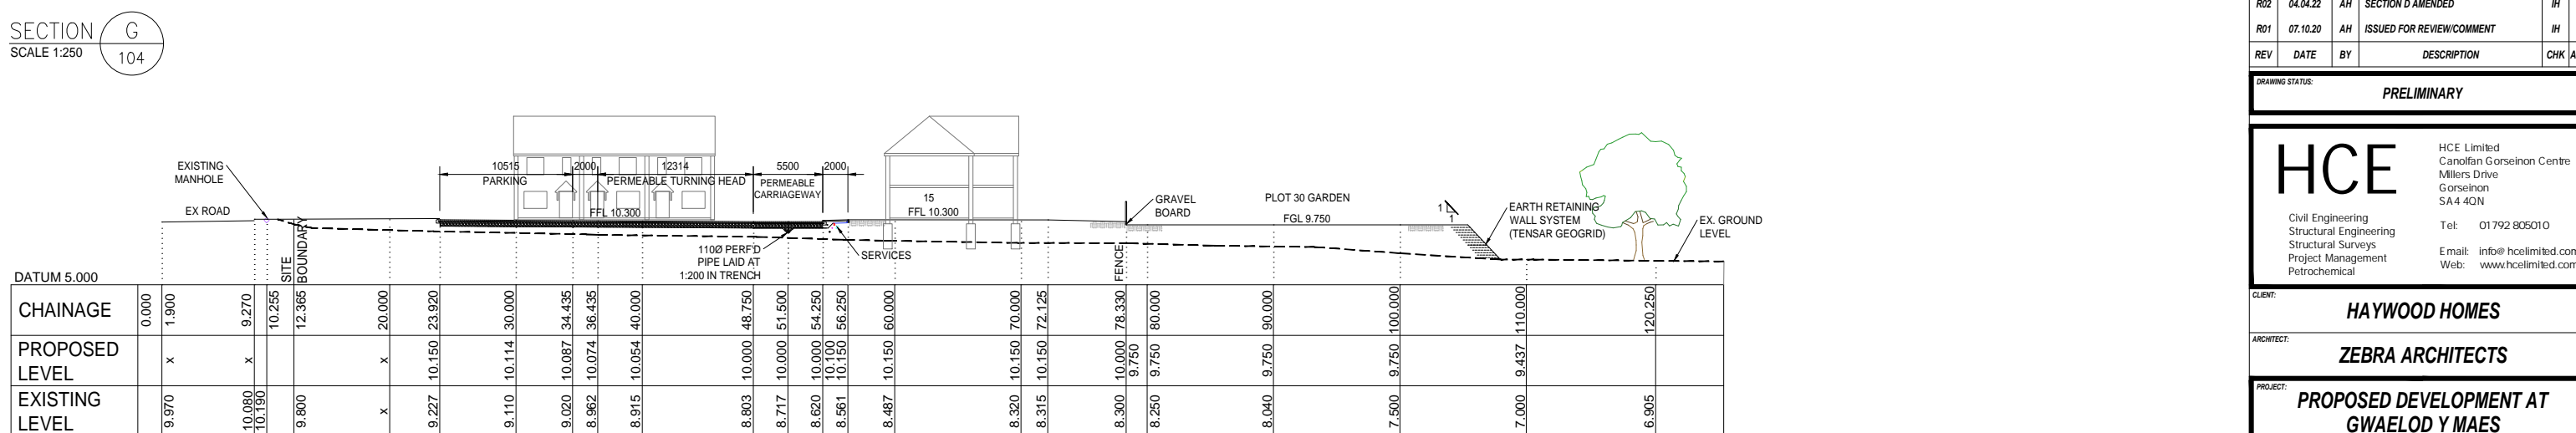
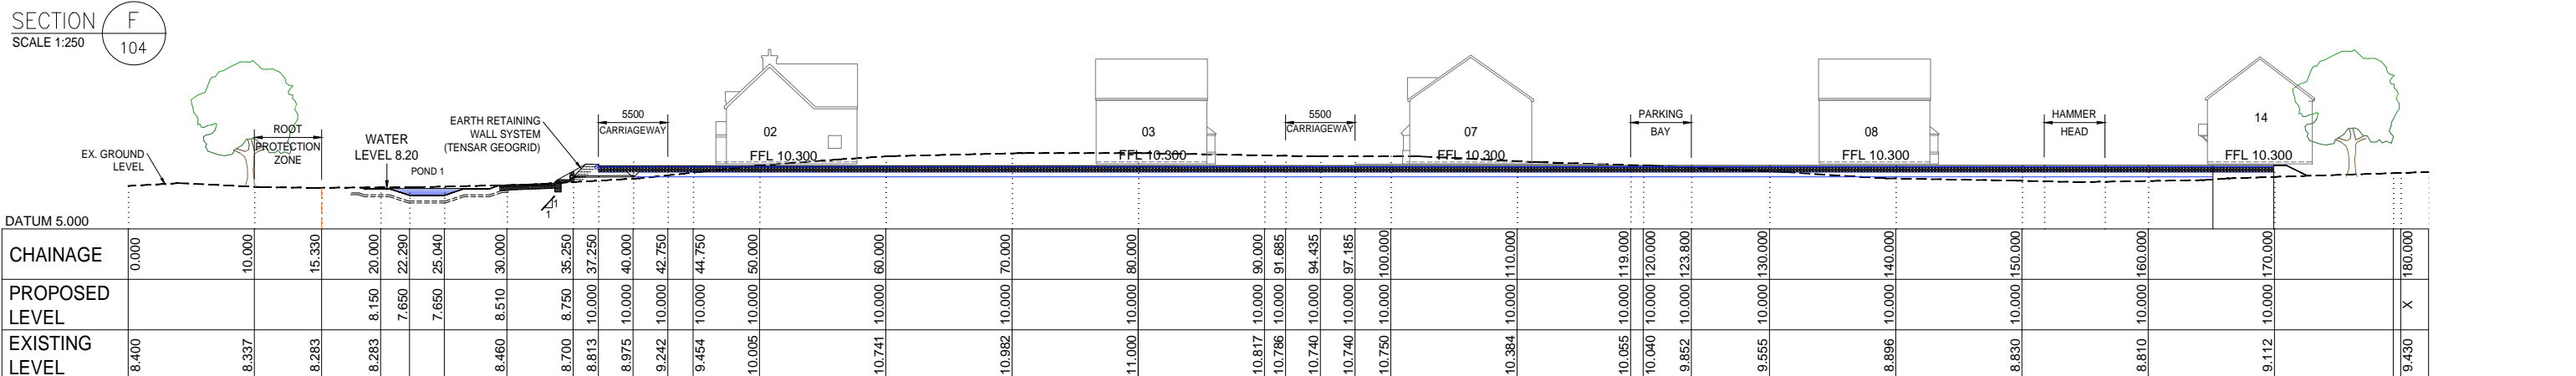
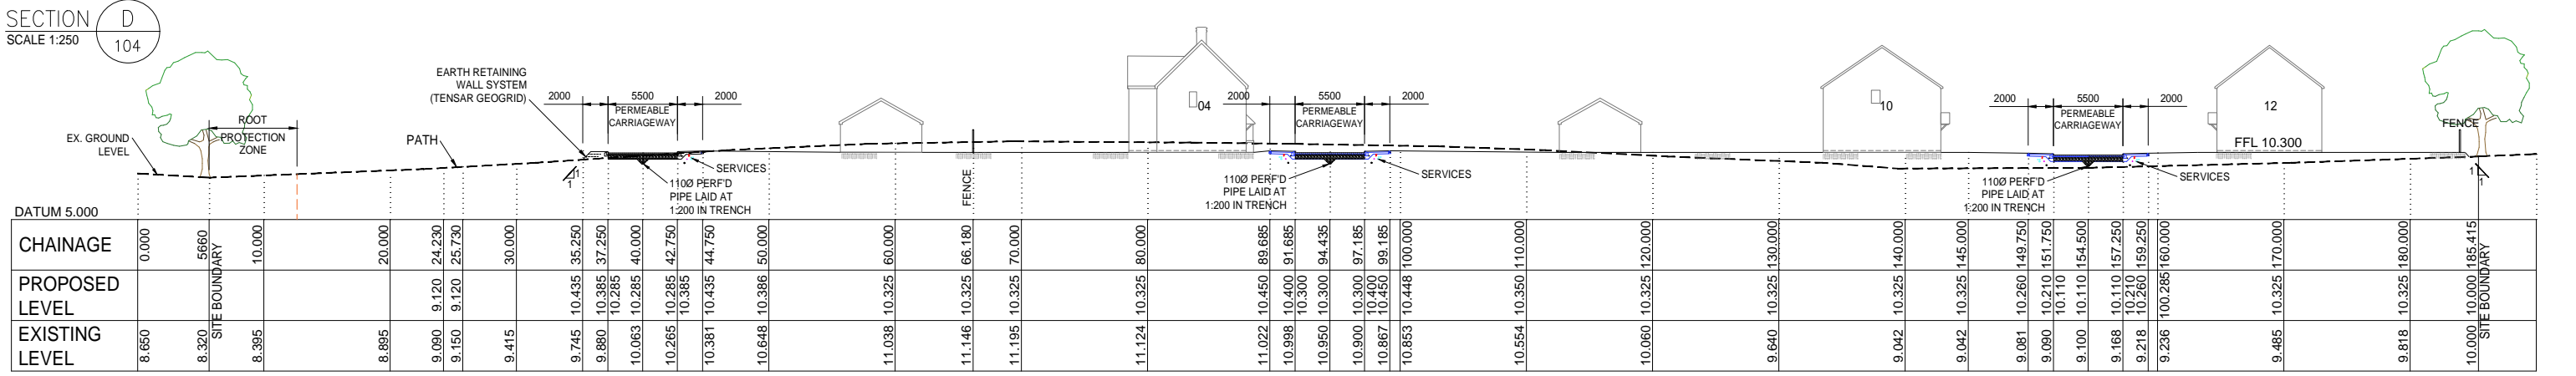


DO NOT SCALE

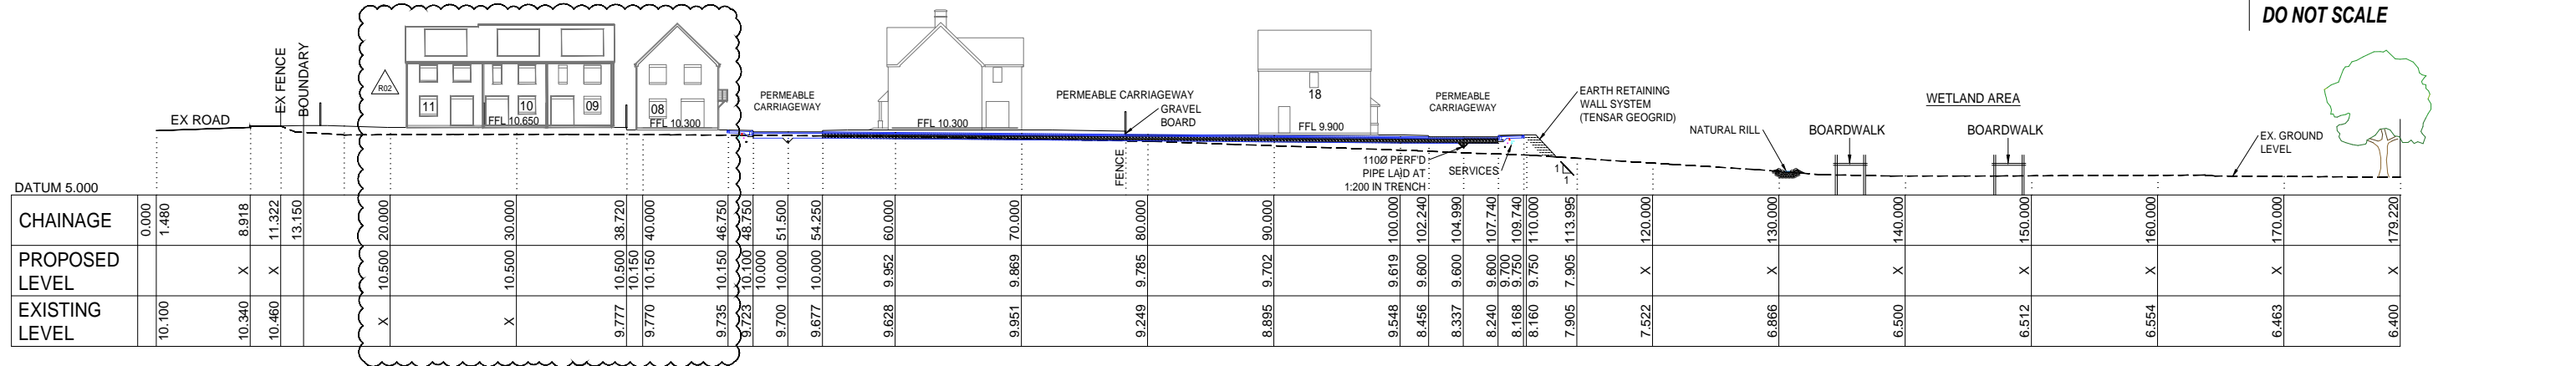

REV	DATE	BY	DESCRIPTION	CHK	APPD
R02	04.04.22	AH	SECTION D AMENDED	IH	IH
R01	07.10.20	AH	ISSUED FOR REVIEW/COMMENT	IH	IH

DRAWING STATUS: **PRELIMINARY**

HCE
 Civil Engineering
 Structural Engineering
 Structural Surveys
 Project Management
 Petrochemical

HCE Limited
 Canolfan Gorseion Centre
 Millers Drive
 Gorseion
 SA4 4QN
 Tel: 01792 805010
 Email: info@hcelimited.com
 Web: www.hcelimited.com

CLIENT: **HAYWOOD HOMES**

ARCHITECT: **ZEBRA ARCHITECTS**

PROJECT: **PROPOSED DEVELOPMENT AT GWAELOD Y MAES LLANGENNECH**

TITLE: **SITE SECTIONS SHEET 2**

SCALE @ A1: 1:250	CHECKED: IH	APPROVED: IH
CAD FILE: HCE-1386-107	DESIGN-DRAWN: AH	DATE: OCT 2020
PROJECT No: 1386	DRAWING No: 107	REV: R02