



Room Schedule

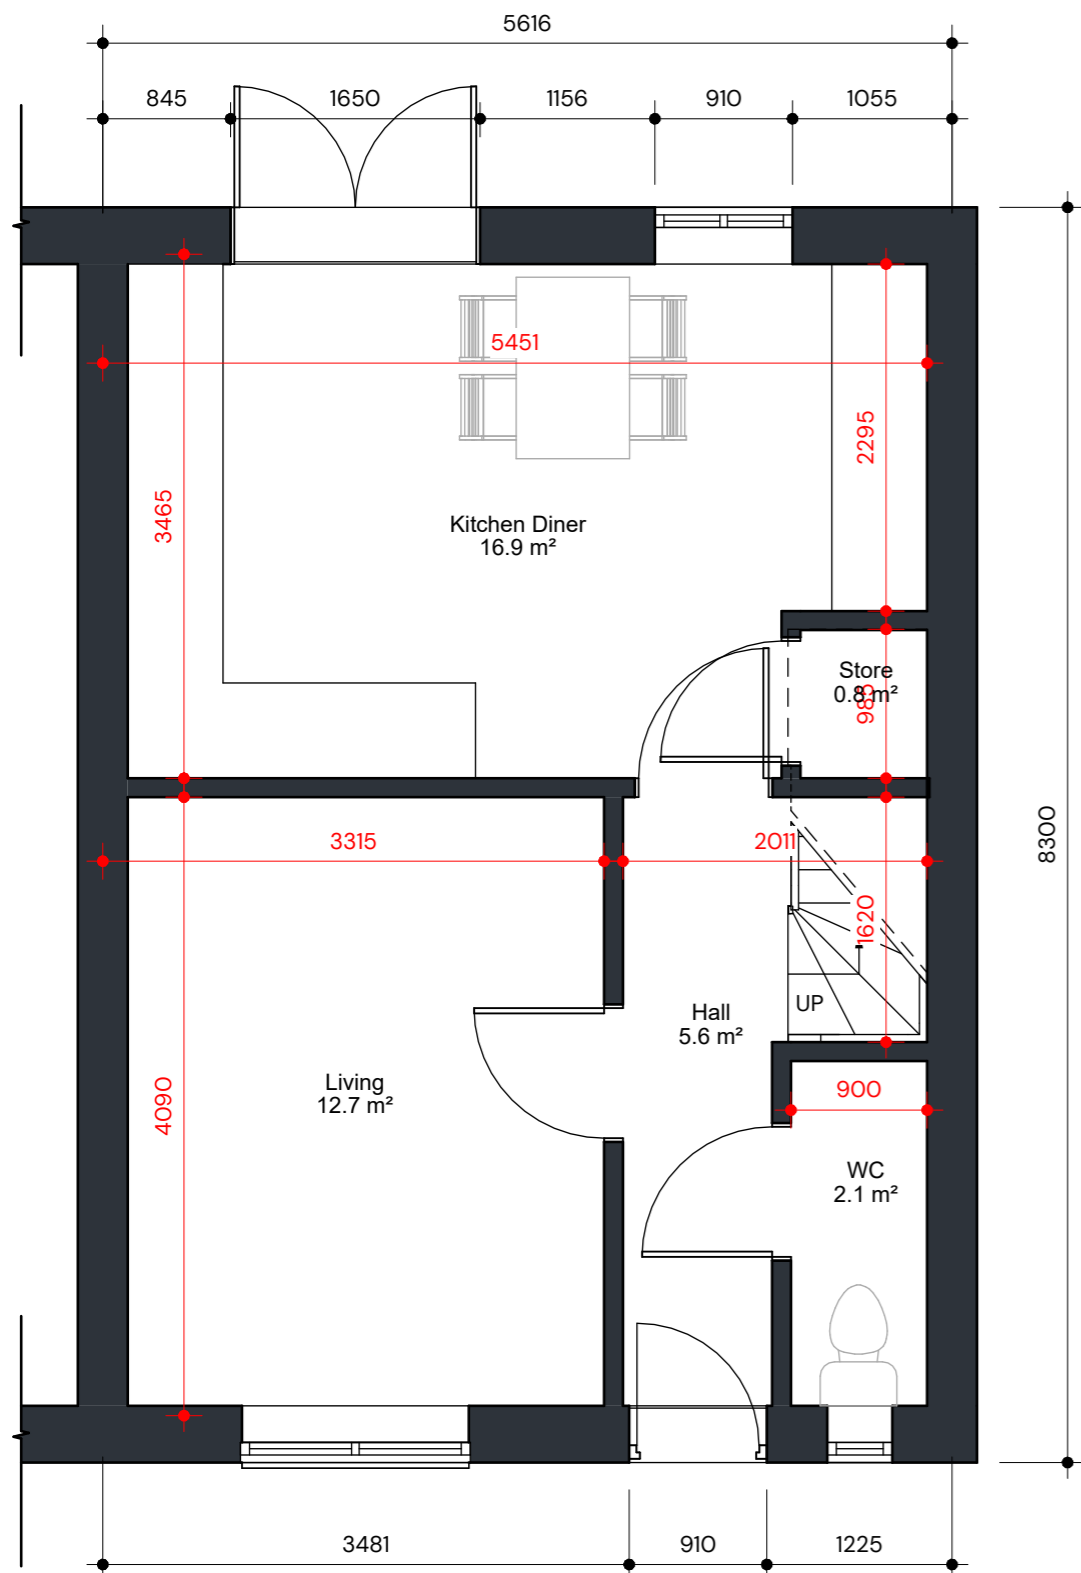

View 1
8075-02
et
Ground Floor
1 : 50

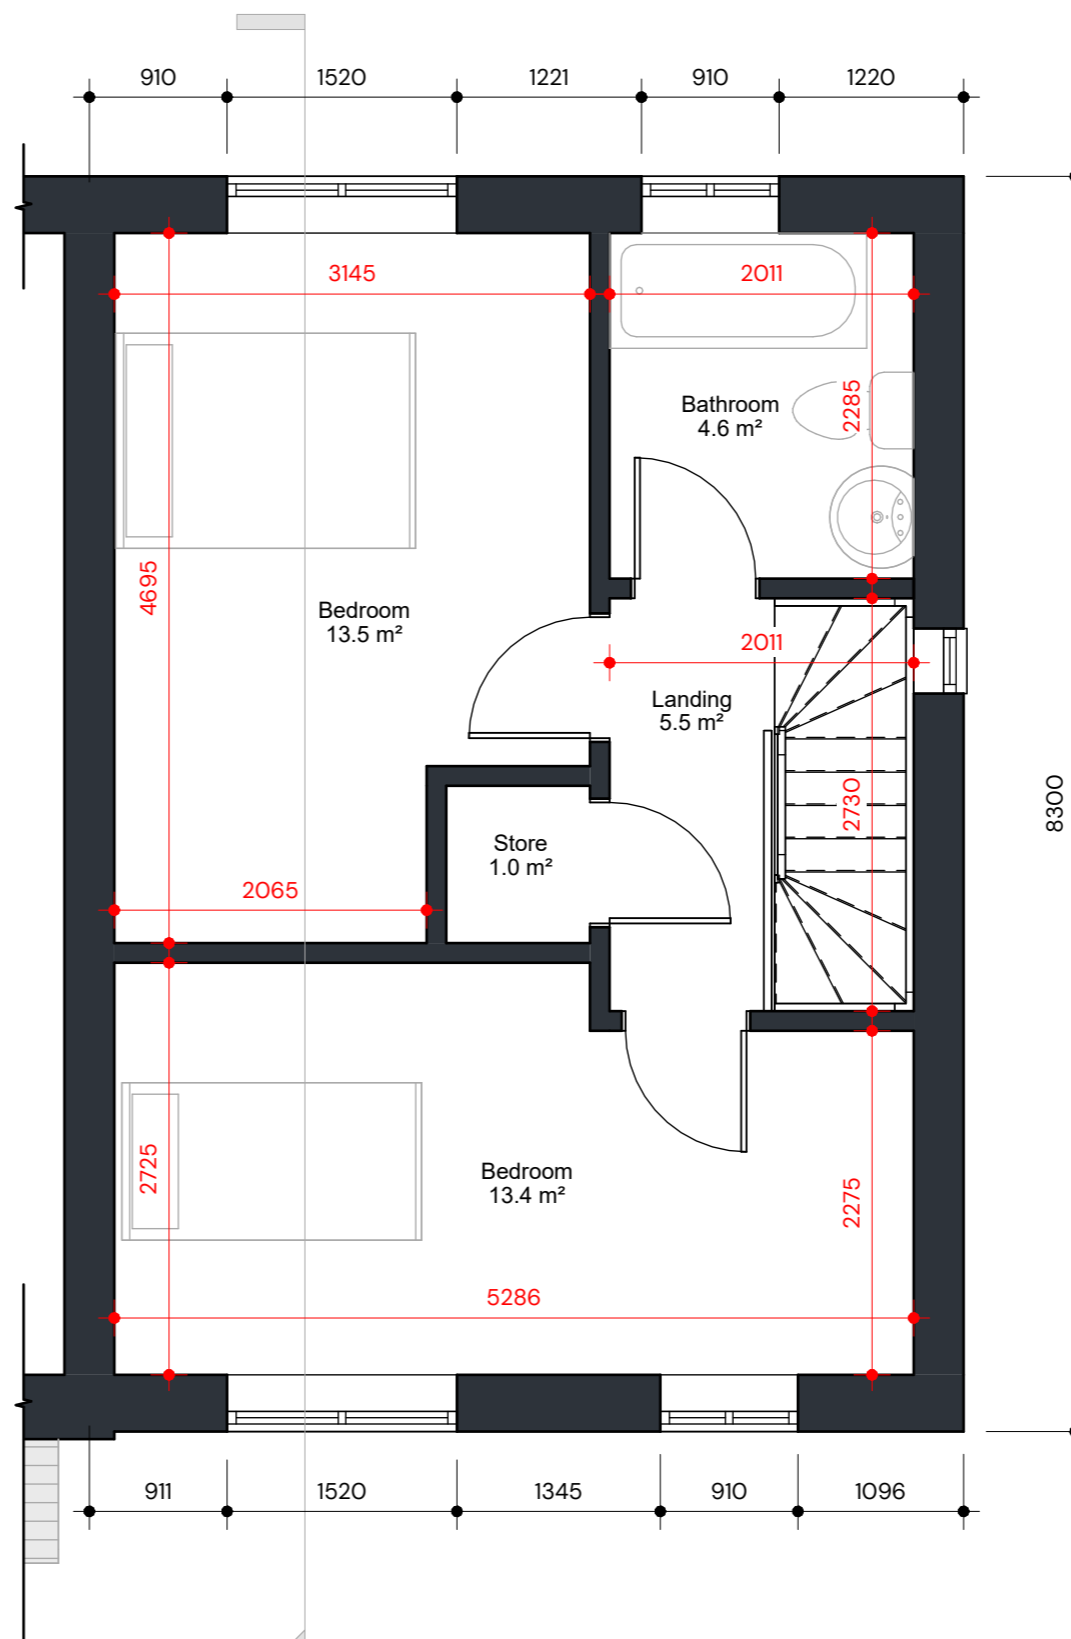

View 2
8075-02
et
First Floor
1 : 50

First Floor	First Floor	4.60 m ²
Bathroom	First Floor	13.50 m ²
Bedroom	First Floor	13.44 m ²
Bedroom	First Floor	0.99 m ²
Store	First Floor	5.49 m ²
Landing	First Floor	38.02 m ²
First Floor: 5		
Ground Floor	Ground Floor	16.91 m ²
Kitchen Diner	Ground Floor	12.68 m ²
Living	Ground Floor	2.05 m ²
WC	Ground Floor	5.63 m ²
Hall	Ground Floor	0.82 m ²
Store	Ground Floor	38.09 m ²
Ground Floor: 5		76.11 m ²
Total area: 10		



Williams

Architecture / Pensaerniaeth

Client	Card Property Dev Ltd.
Address	Cwmamman Road
Postcode	Ammanford
Reference	PWA-075
Status	Planning
Date	22.03.2024
Title	Proposed Layout Plan
Drawn By	L JW
Checked By	LJW
Scale	1 : 50
Sheet	A3
Number	075-02

All dimensions are in millimeters unless otherwise stated. Do not scale from this drawing. Check dimensions on site, report any discrepancies immediately. Drawings are copyright of Pensaerniaeth Williams Architecture Ltd. and must not be altered, reproduced, or passed on to any third party without prior consent.

Suite 11, Avon House, Dafen TradePark, Llanelli, SA14 8NB.

hello@williamsarch.co.uk
01554 253 177
www.williamsarch.co.uk

©Pensaerniaeth Williams Architecture Ltd. 2024