



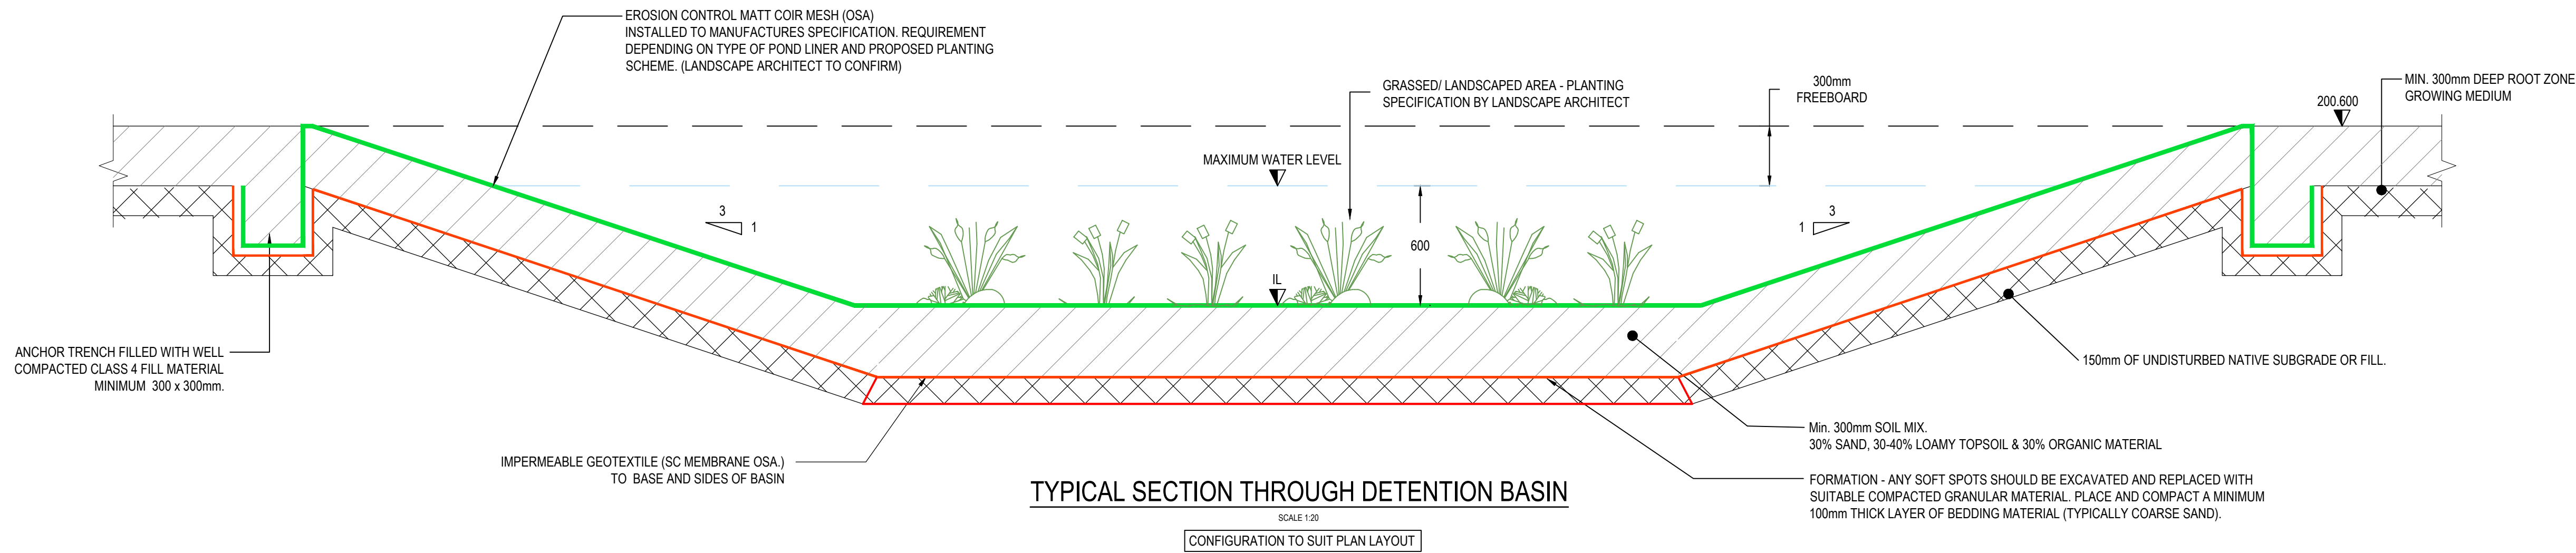

TYPICAL SECTION THROUGH DETENTION BASIN


SCALE 1:20

CONFIGURATION TO SUIT PLAN LAYOUT

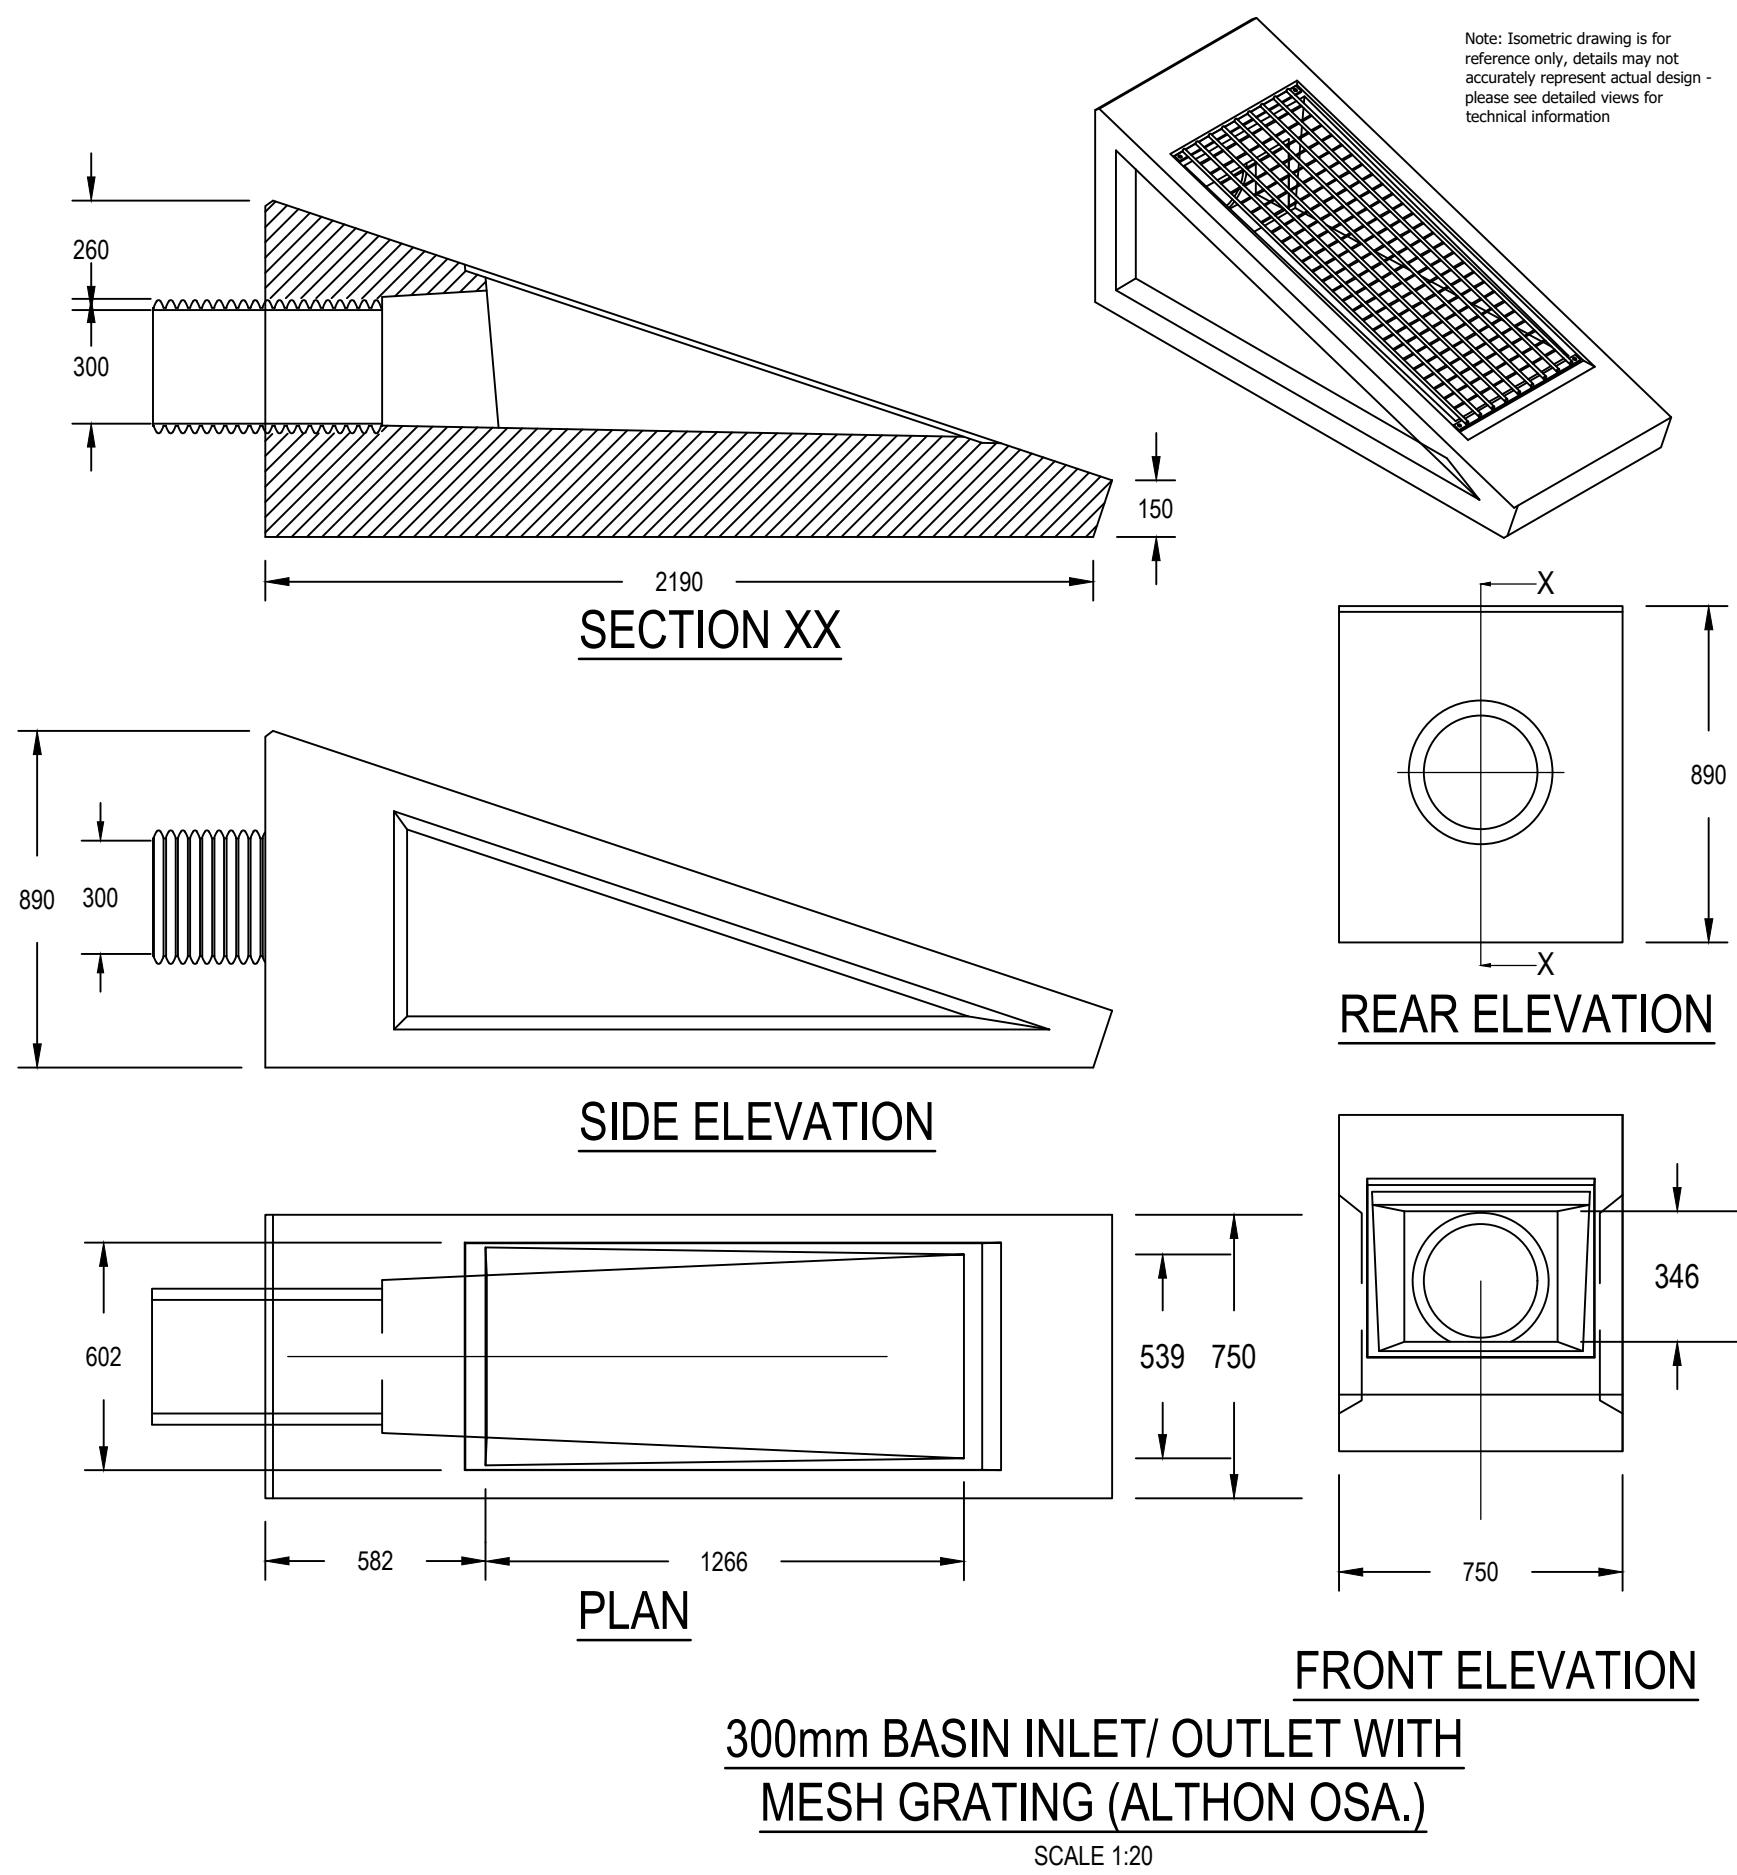

300mm BASIN INLET/ OUTLET WITH
MESH GRATING (ALTHON OSA.)

SCALE 1:20

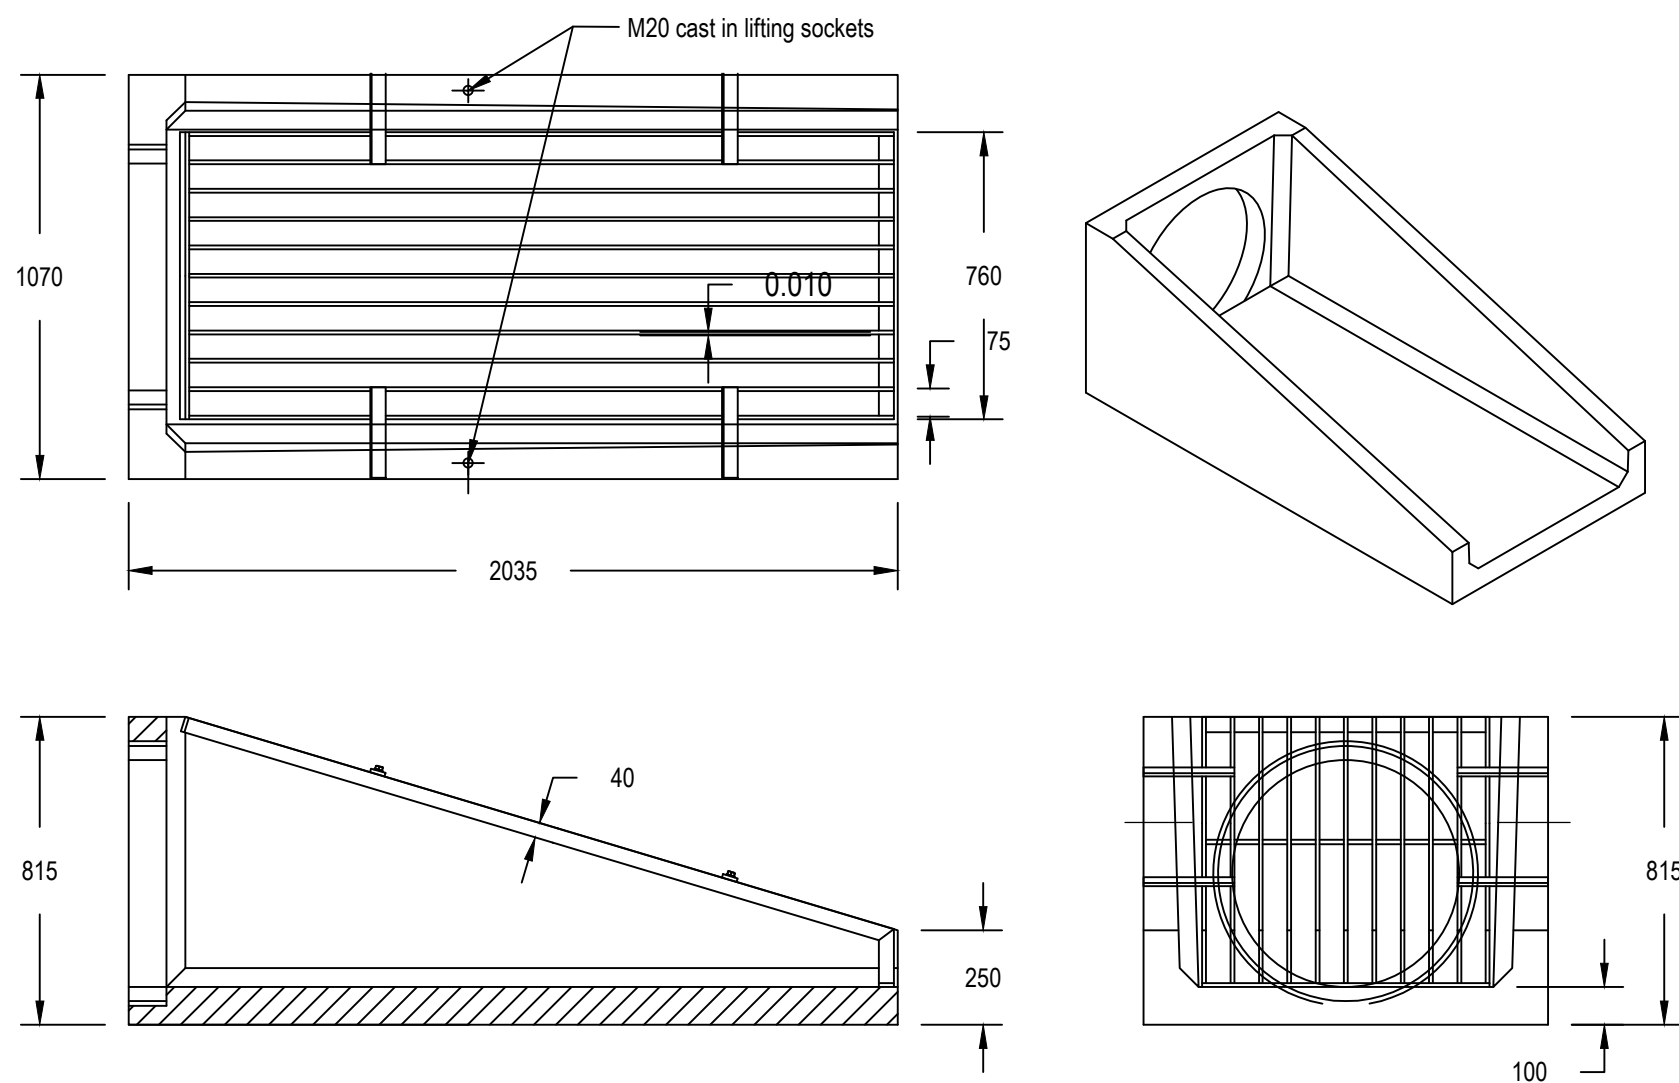

375mm BASIN H50C HEADWALL SLOPED GRATING
(ALTHON OSA.)

SCALE 1:20

GENERAL NOTES:

1. ALL DIMENSIONS ARE IN MILLIMETRES UNLESS NOTED OTHERWISE.
2. ALL LEVELS ARE SHOWN IN METRES UNLESS NOTED OTHERWISE.
3. DO NOT SCALE FROM THE DRAWING. USE FIGURED DIMENSIONS ONLY.
4. ANY DISCREPANCIES TO BE REPORTED IMMEDIATELY TO THE ENGINEER.
5. THIS DRAWING TO BE READ IN CONJUNCTION WITH ALL RELEVANT ARCHITECTS, ENGINEERS, SUBCONTRACTORS AND SPECIALISTS DRAWINGS AND SPECIFICATIONS.
6. EXISTING SERVICES HAVE NOT BEEN SHOWN BUT ARE PRESENT - THE CONTRACTOR IS TO LIAISE WITH ALL STATUTORY AUTHORITIES PRIOR TO THE COMMENCEMENT OF ANY WORKS.
7. TEMPORARY WORKS DESIGN BY OTHERS.
8. DESIGN RISK ASSESSMENTS AND METHOD STATEMENTS ARE TO BE PROVIDED TO THE PRINCIPLE CONTRACTOR PRIOR TO THE COMMENCEMENT OF ANY WORKS.

ANY WORKS ON SITE PRIOR TO PLANNING, HIGHWAY/
DRAINAGE APPROVALS BEING GRANTED TO BE
UNDERTAKEN AT DEVELOPER / CONTRACTORS OWN RISK.

02	HT	PG	22.08.24	PRE-APP SAB ISSUE
----	----	----	----------	-------------------

01	HT	PG	21.06.24	FIRST ISSUE
----	----	----	----------	-------------

rev.	drawn	chkd.	approved	date	description
------	-------	-------	----------	------	-------------

Client
DANTWYN (PONTARDDULAIS) LTD

Project
GLYNHIR ROAD
PONTARDDULAIS
SA4 8PT

Title
BASIN CONSTRUCTION DETAILS
SHEET 1


ValeConsultancy
CONSULTING CIVIL & STRUCTURAL ENGINEERS
29 Bocam Park, Old Field Road, Pencoed, Bridgend CF35 5LJ.
Phone: 01656 863794 Email: enquiries@vale-consultancy.co.uk

date	drawn	checked	approved
11.06.24	RM	PG	

scale @ A1	project no.
1:500	18649

status	drg. no.	rev.
P	18649/513	02

DRAWING STATUS
A - Approval, AB - As-Built, C - Construction, D - Draft, P - Preliminary, T - Tender

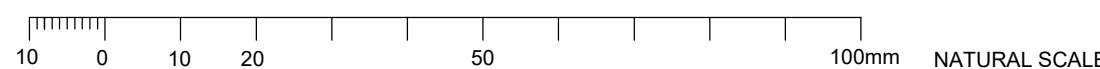

NATURAL SCALE