
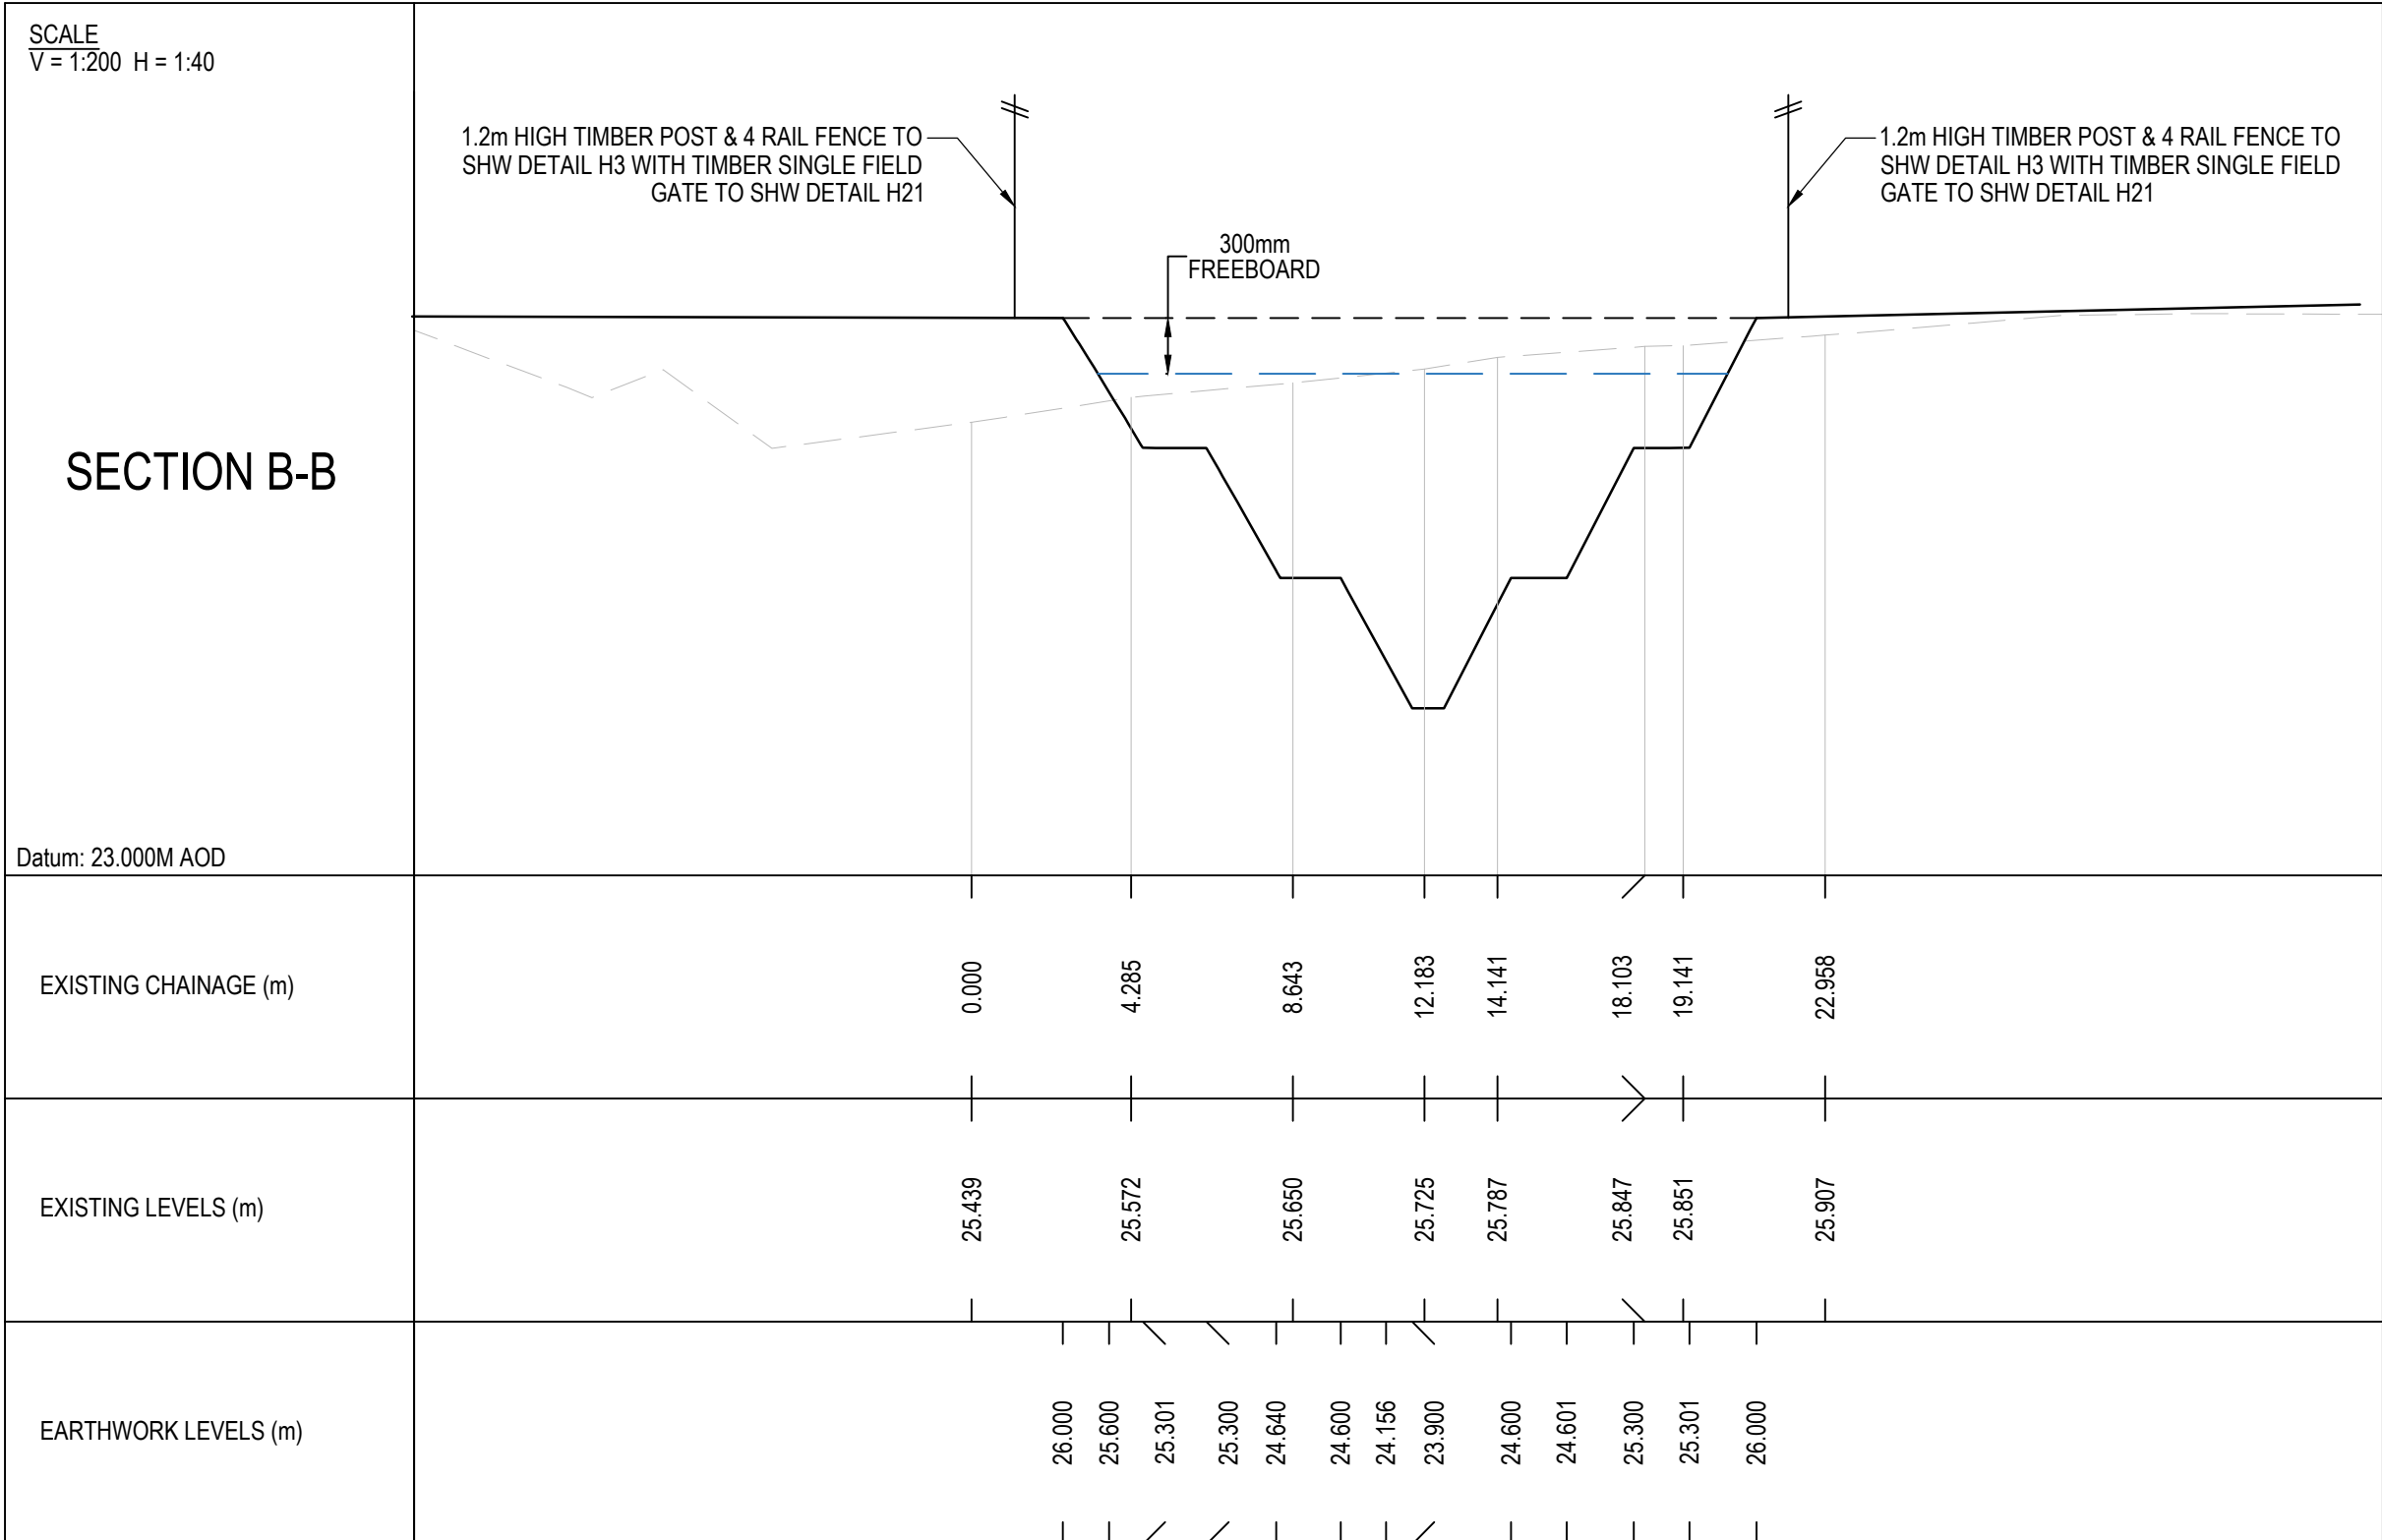
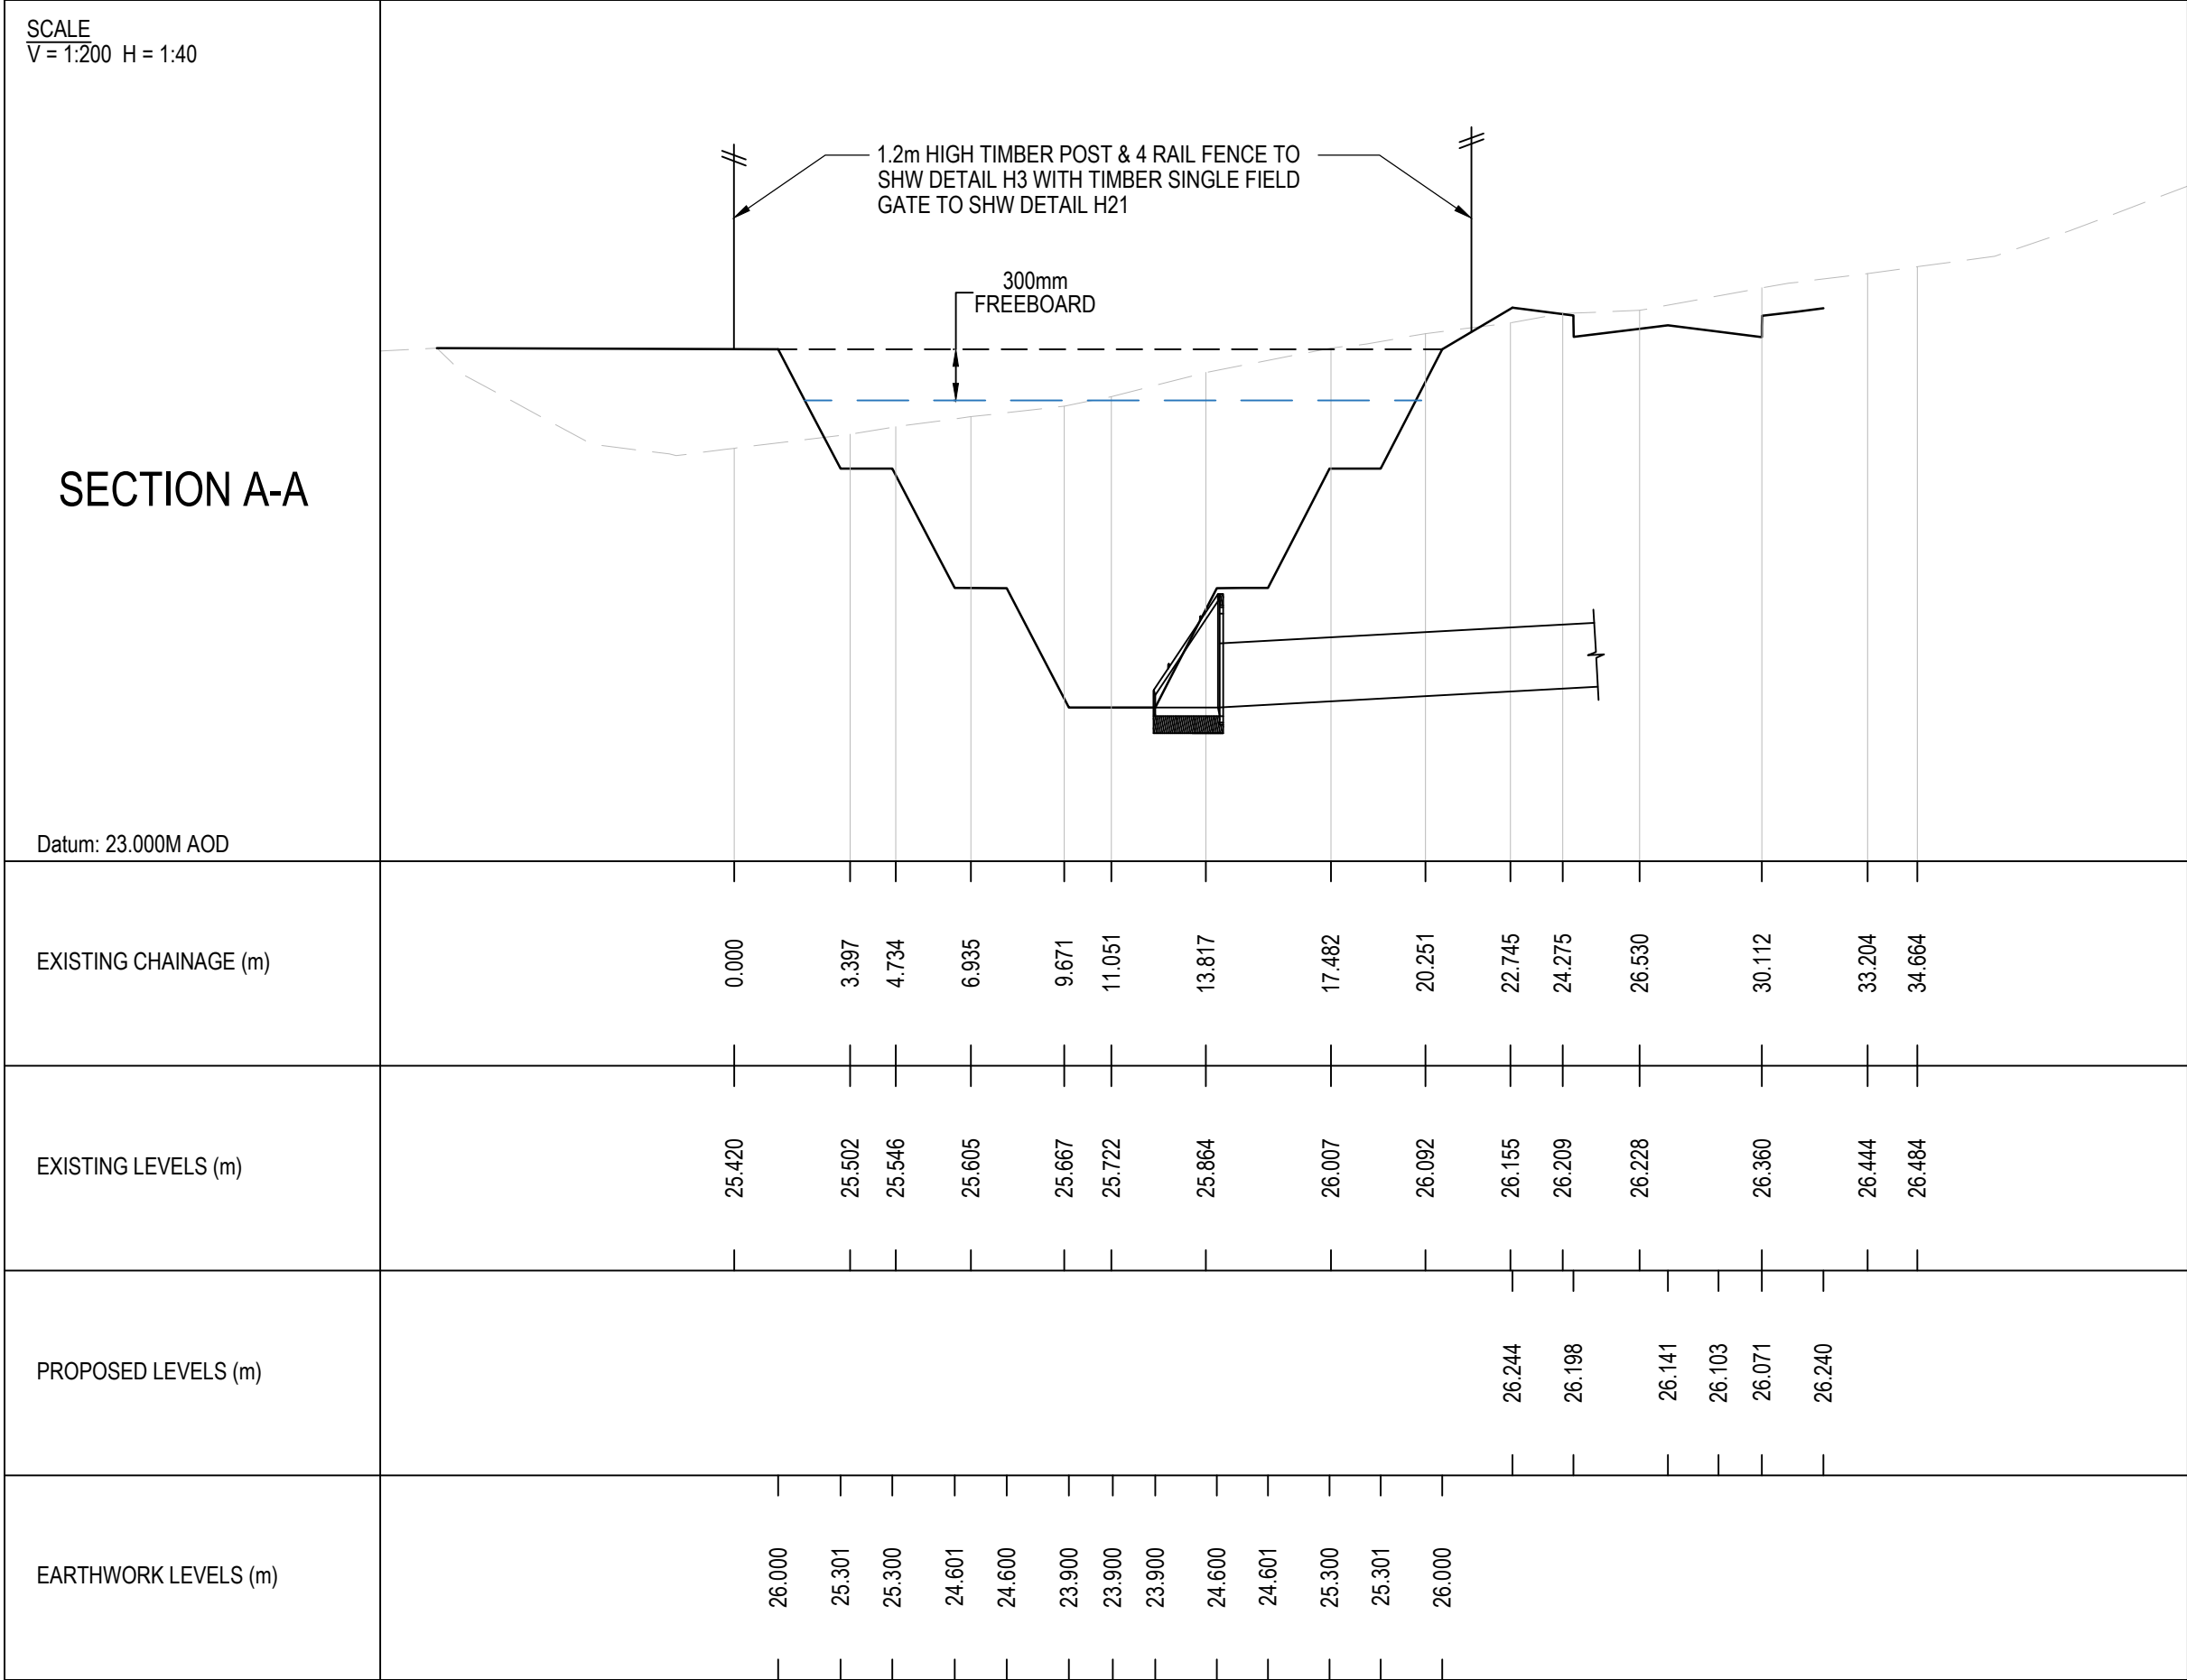


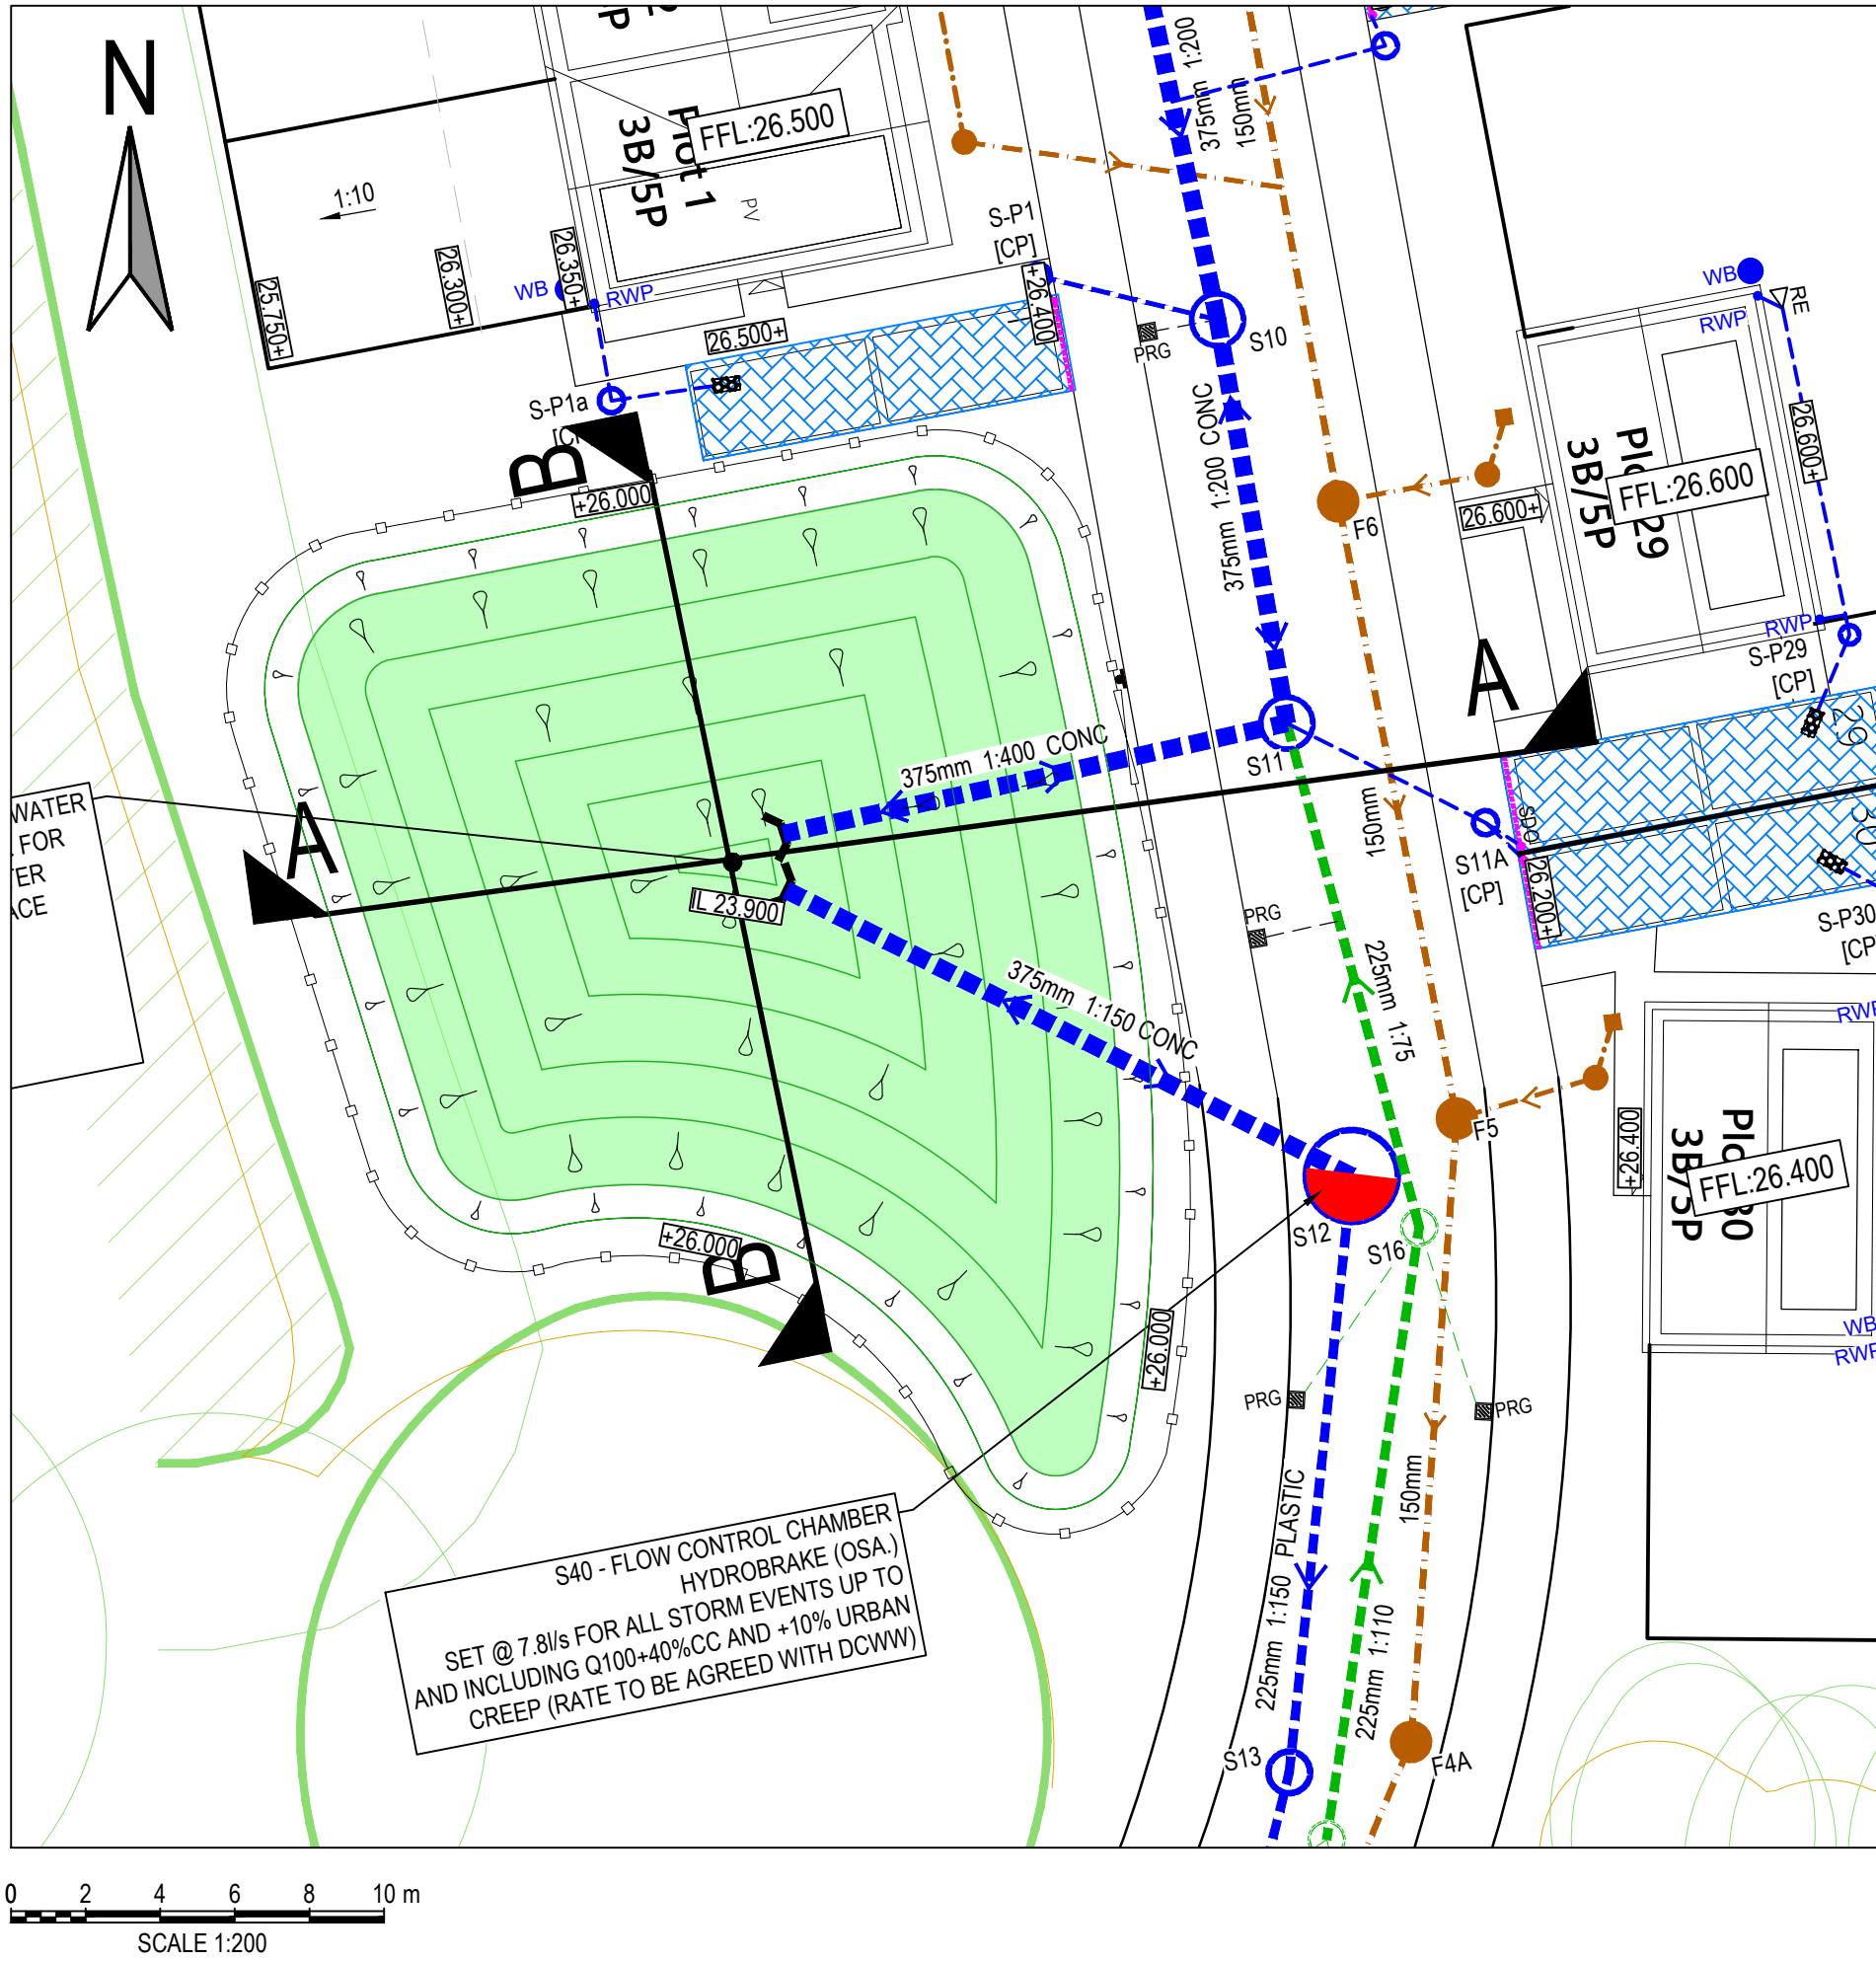

- GENERAL NOTES:
- ALL DIMENSIONS ARE IN MILLIMETRES UNLESS NOTED OTHERWISE.
 - ALL LEVELS ARE SHOWN IN METRES UNLESS NOTED OTHERWISE.
 - DO NOT SCALE FROM THE DRAWING. USE FIGURED DIMENSIONS ONLY.
 - ANY DISCREPANCIES TO BE REPORTED IMMEDIATELY TO THE ENGINEER.
 - THIS DRAWING TO BE READ IN CONJUNCTION WITH ALL RELEVANT ARCHITECTS, ENGINEERS, SUBCONTRACTORS AND SPECIALISTS DRAWINGS AND SPECIFICATIONS.
 - EXISTING SERVICES HAVE NOT BEEN SHOWN BUT ARE PRESENT - THE CONTRACTOR IS TO LIAISE WITH ALL STATUTORY AUTHORITIES PRIOR TO THE COMMENCEMENT OF ANY WORKS.
 - TEMPORARY WORKS DESIGN BY OTHERS.
 - DESIGN RISK ASSESSMENTS AND METHOD STATEMENTS ARE TO BE PROVIDED TO THE PRINCIPLE CONTRACTOR PRIOR TO THE COMMENCEMENT OF ANY WORKS.

ANY WORKS ON SITE PRIOR TO PLANNING, HIGHWAY/ DRAINAGE APPROVALS BEING GRANTED TO BE UNDERTAKEN AT DEVELOPER / CONTRACTORS OWN RISK.

02	HT	PG	22.06.24	PRE-APP SAB ISSUE
----	----	----	----------	-------------------

01	HT	PG	21.06.24	FIRST ISSUE
----	----	----	----------	-------------

rev.	drawn	chkd.	approved	date	description
------	-------	-------	----------	------	-------------

Client
DANTWYN (PONTARDDULAI) LTD

Project
**GLYNHIR ROAD
PONTARDDULAI
SA4 8PT**

Title
BASIN CONSTRUCTION DETAILS

BASIN SECTIONS - SOUTH BASIN



date	drawn	checked	approved
11.06.24	RM	PG	

scale @ A1	project no.
1:500	18649

status	drg. no.	rev.
P	18649/514	02