




Street Elevation A - A 1:250



Street Elevation B - B 1:250



Street Elevation C - C 1:250

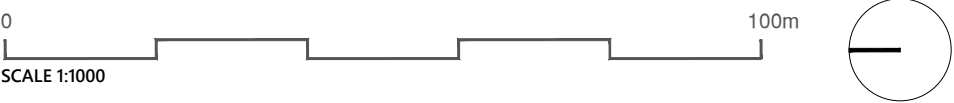

Figured dimensions and levels to be used.
Any inaccuracies must be notified to the architect.
Detail drawings and large scale drawings take precedence over smaller drawings.

Rev:

--

Chk'd: Rev:

--	--

Chk'd: Rev:

-	
---	--

Chk'd:

--

PRELIMINARY	
PLANNING	✓
DESIGN	
TENDER	
CONSTRUCTION	

powelldobson
ARCHITECTS

Cardiff Office: Suite 1F, Building One, Eastern Business Park, Wern Fawr Lane, Old St Mellons, Cardiff CF3 5EA
Tel: +44 (0)33 33 201 001 www.powelldobson.com

Contract: Life Property Group
Pontarddulais North
Title: Street Elevations

Drawing No. Rev.
23066 (05) 104 -

Scale: 1:250/1000 @ A1
Date: 06.09.24
Drawn: NS
Checked: DR