



Site Section 1 - 1

1:250

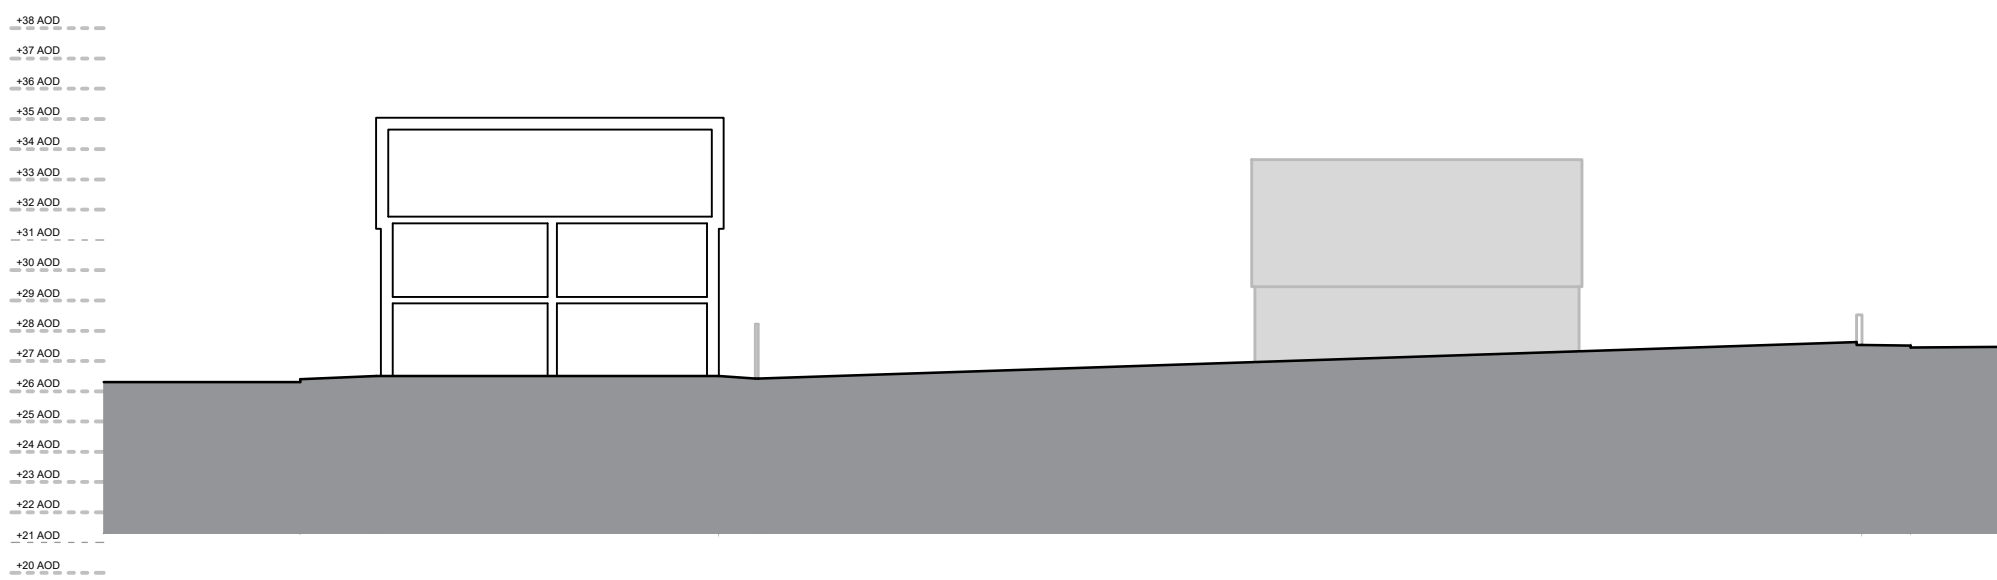

Site Section 2 - 2

1:250

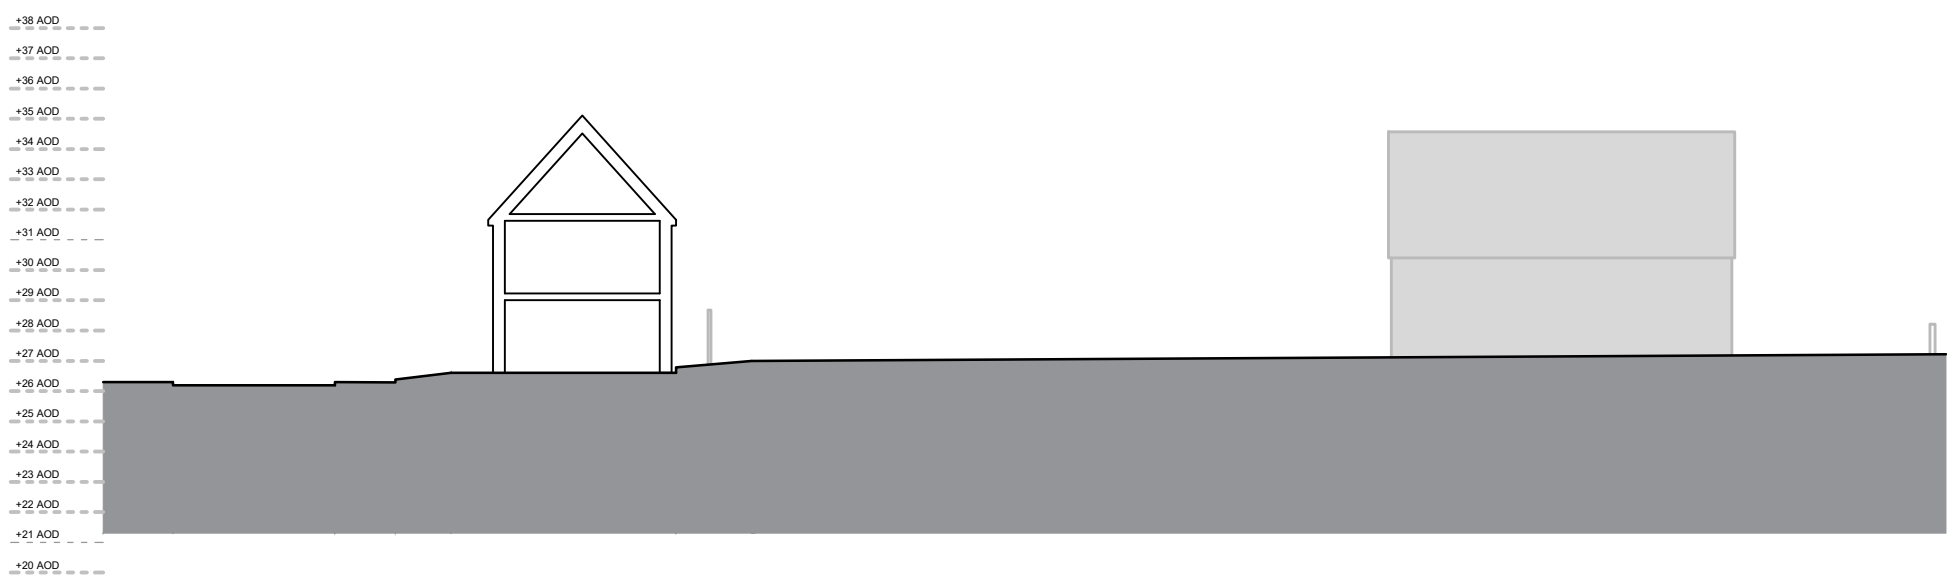

Site Section 3 - 3

1:250



Site Section 4 - 4

1:250



Figured dimensions and levels to be used.
Any inaccuracies must be notified to the architect.
Detail drawings and large scale drawings take precedence over smaller drawings.

Rev:

Chk'd:

Rev:

Chk'd:

Rev:

Chk'd:

PRELIMINARY

PLANNING

DESIGN

TENDER

CONSTRUCTION

powelldobson
ARCHITECTS

Cardiff Office: Suite 1F, Building One, Eastern Business Park, Wern Fawr Lane, Old St. Mellons, Cardiff CF3 5EA
Tel: +44 (0)33 33 201 001 www.powelldobson.com

Contract: Life Property Group
Pontarddulais North

Title: Site Sections

Drawing No. 23066 (05) 105 Rev.

Scale: 1:250/1000 @ A1

Date: 06.09.24

Drawn: NS

Checked: DR

THIS DRAWING IS COPYRIGHT ©

Registered Office: Powell Dobson, Suite 1F, Building One, Eastern Business Park, Wern Fawr Lane, Old St. Mellons, Cardiff CF3 5EA. Powell Dobson is a trading name of Powell Dobson Architects Ltd a company registered in England and Wales No 3873802.