
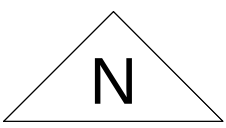


Glynhir Road, Pontarddulais

Tree Constraints Plan

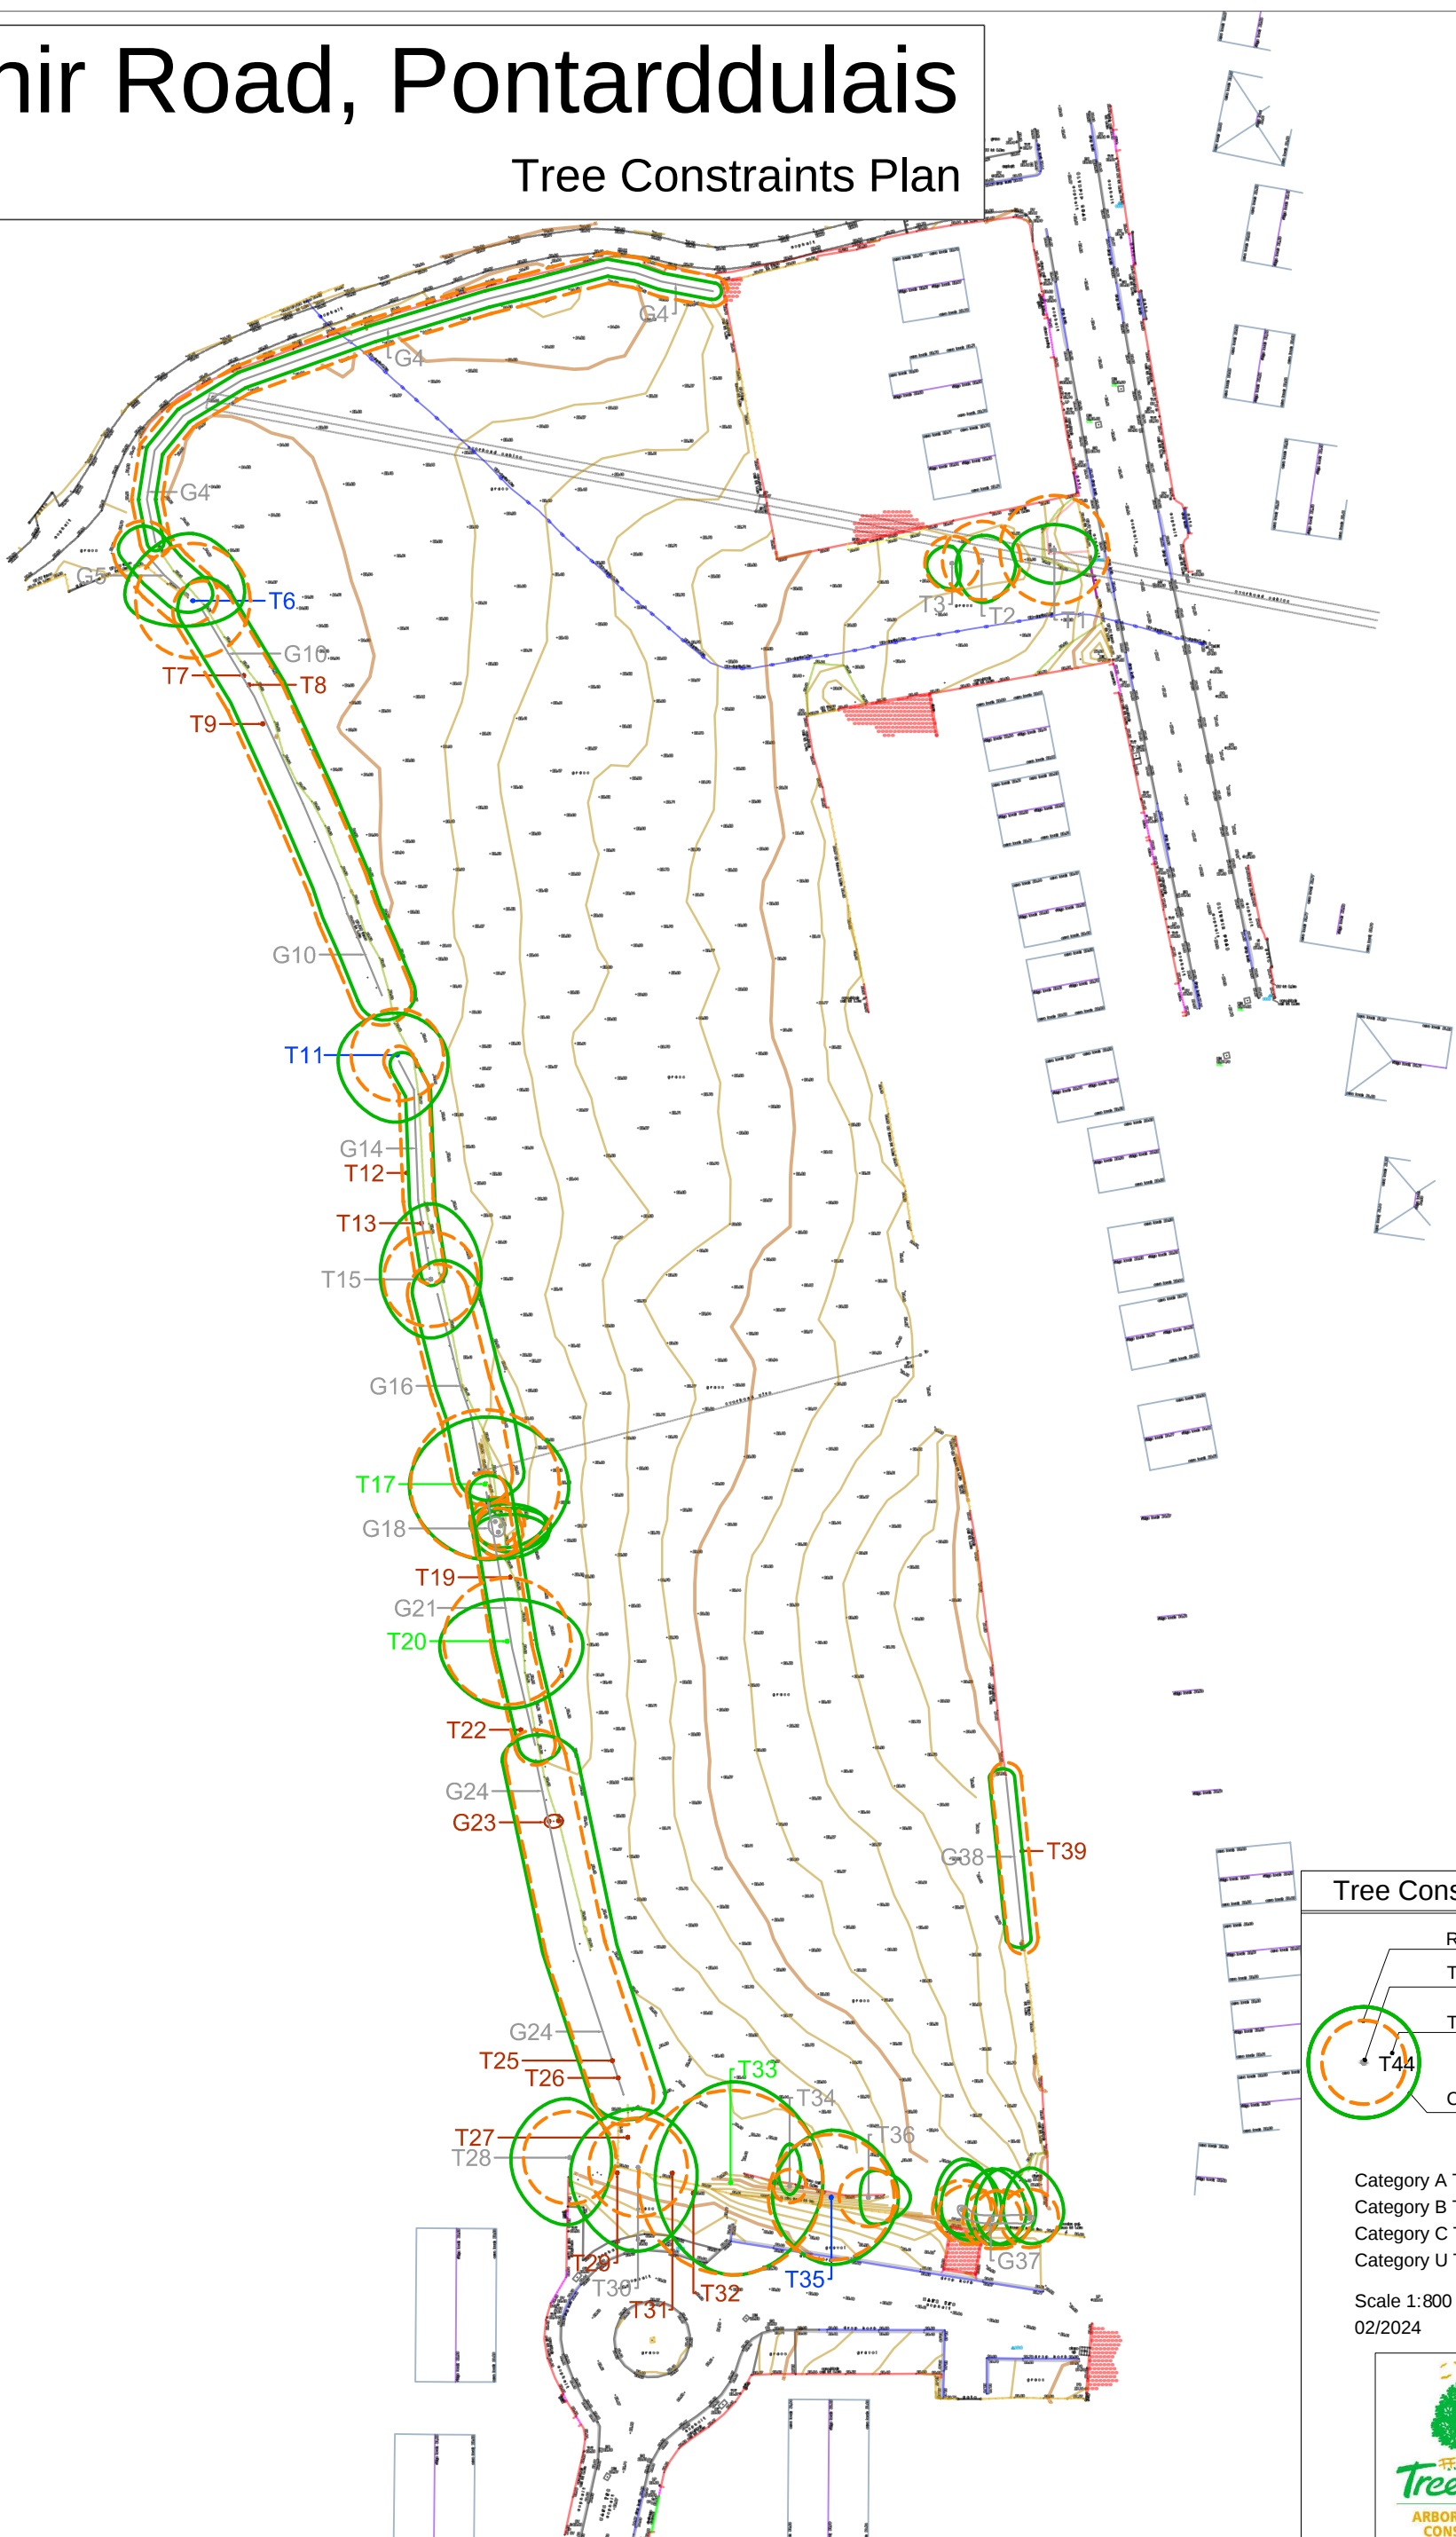


Tree Constraints Plan

- Root Protection Area
- Tree Category
- Tree Number
- Canopy Spread

Category A Trees ●
Category B Trees ●
Category C Trees ●
Category U Trees ●

Scale 1:800 @A3
02/2024

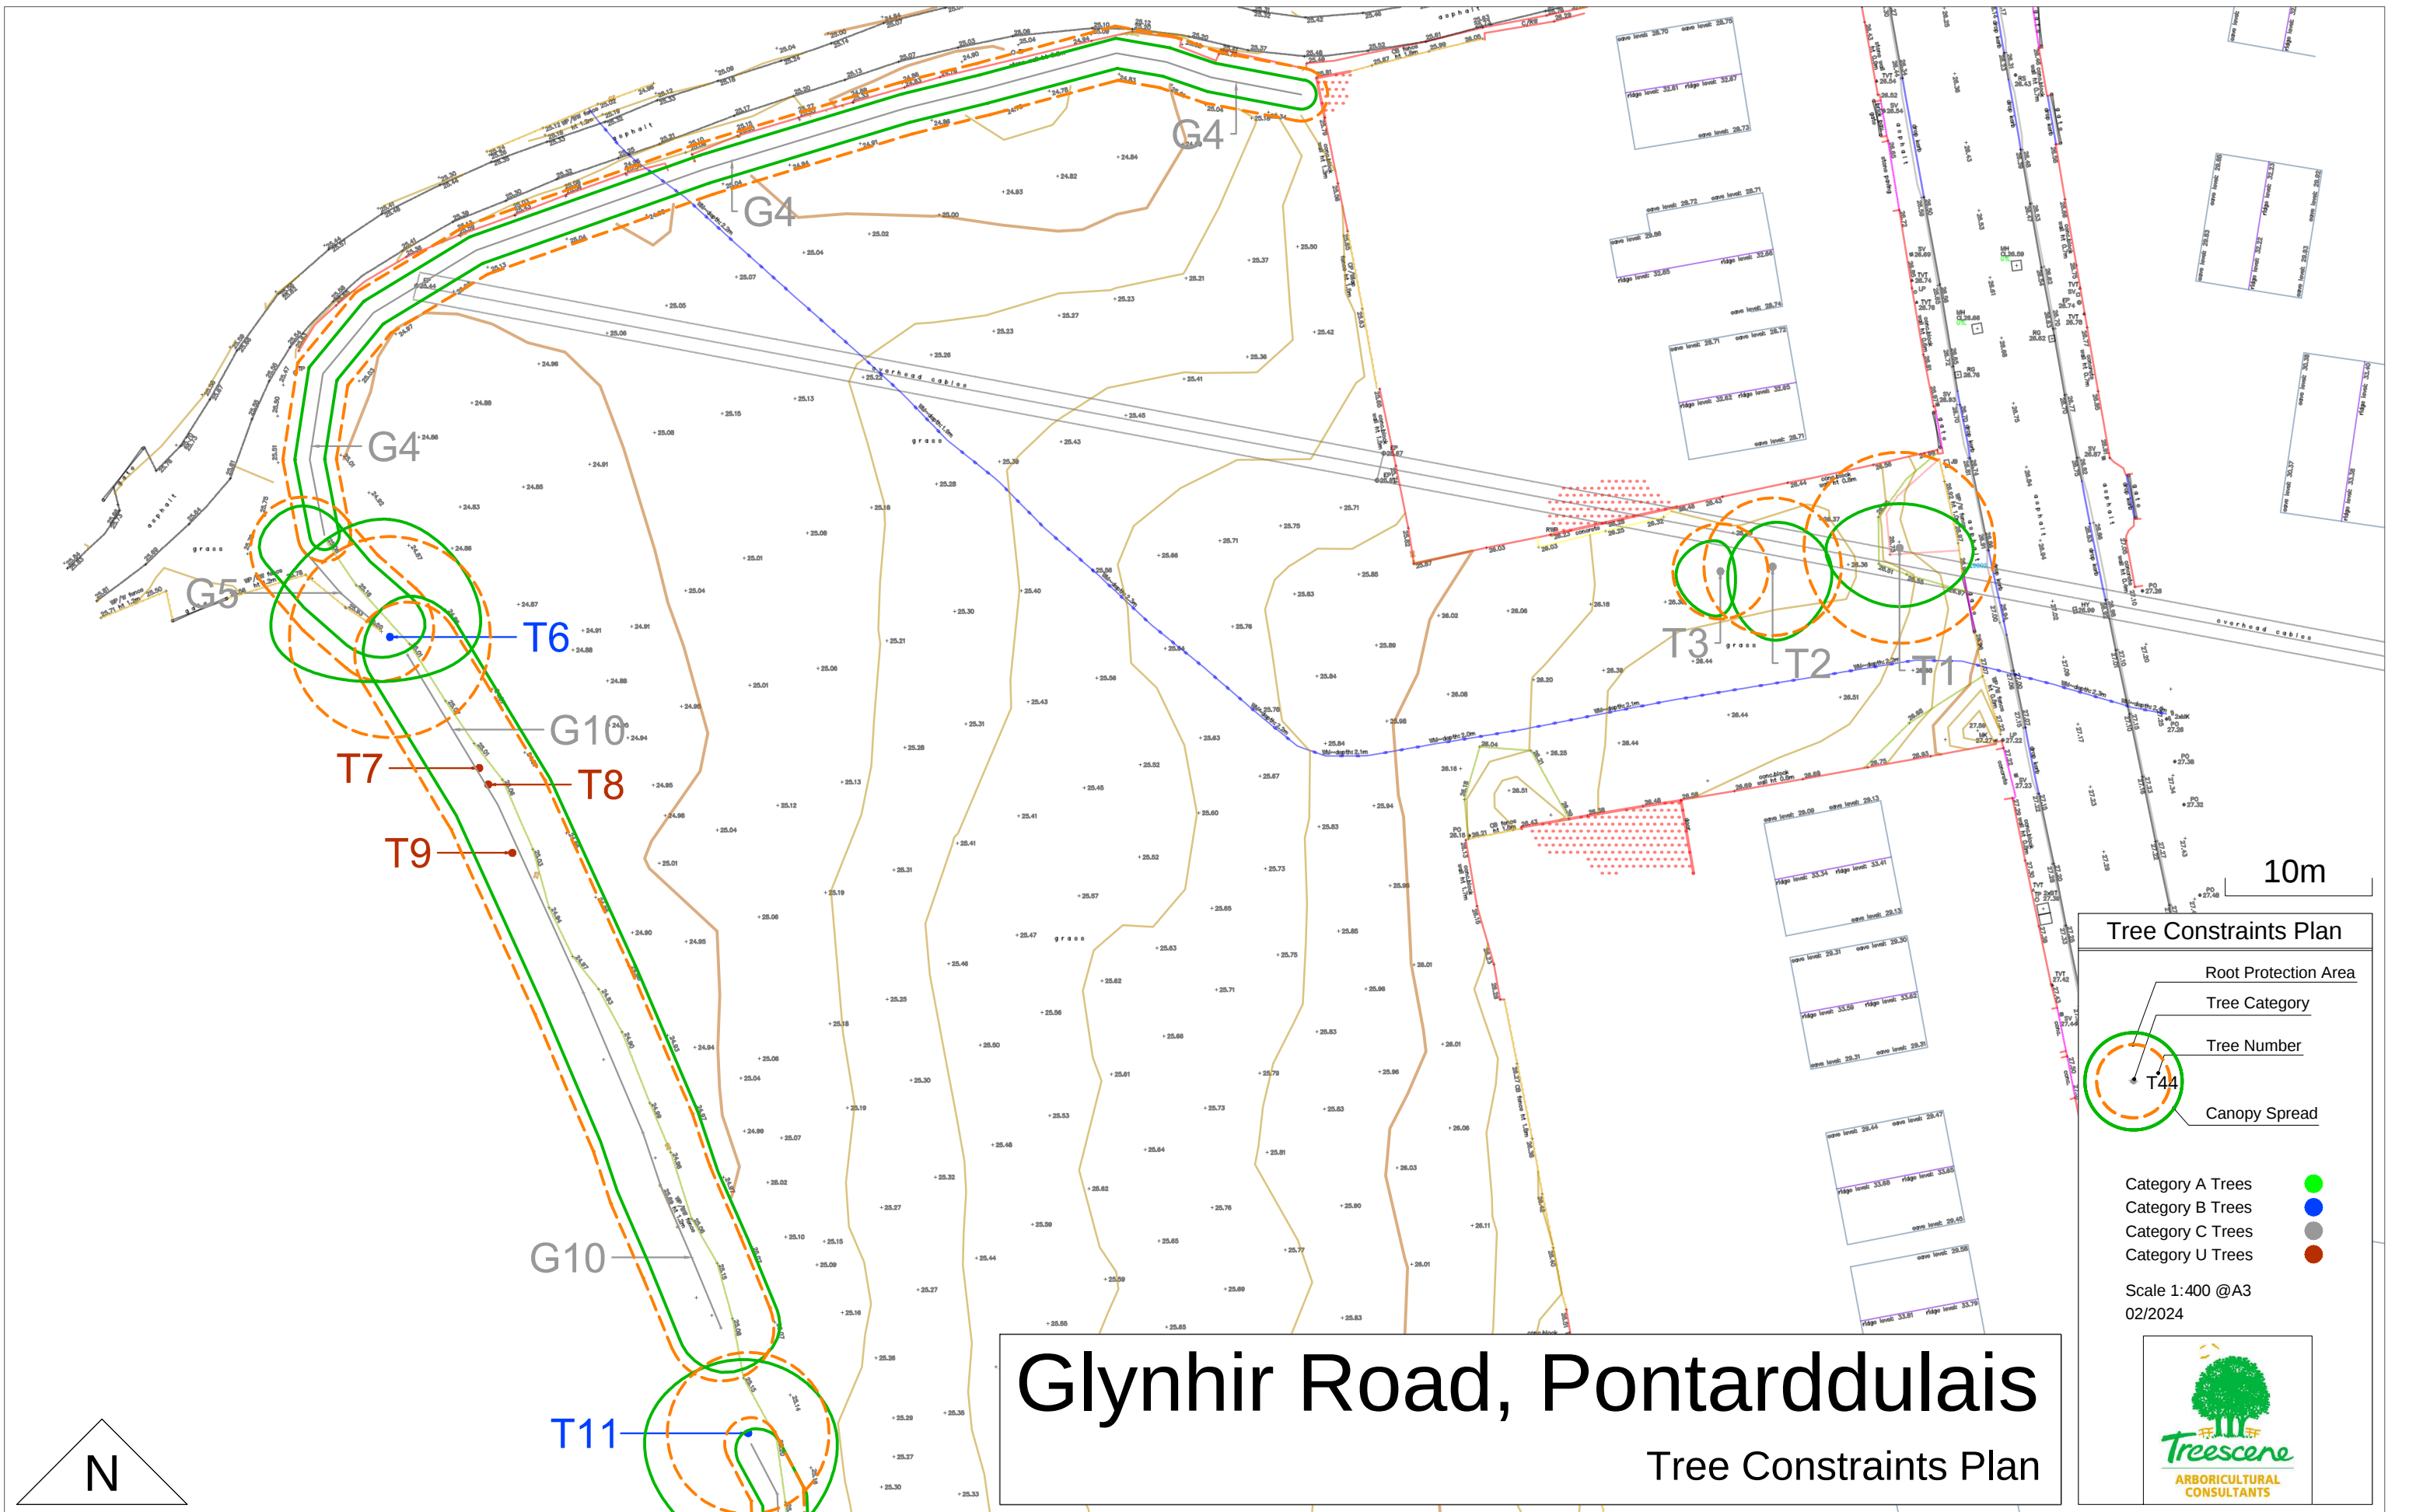

Glynhir Road, Pontarddulais

Tree Constraints Plan

Tree Constraints Plan

- Root Protection Area
- Tree Category
- Tree Number
- Canopy Spread

Category A Trees
Category B Trees
Category C Trees
Category U Trees

Scale 1:400 @ A3
02/2024

Glynhir Road, Pontarddulais

Tree Constraints Plan

T11

G14

T12

T13

T15

G16

T17

G18

T19

G21

T20

T22

G24

G23

G38

-T39

N

10m

Tree Constraints Plan

Root Protection Area

Tree Category

Tree Number

Canopy Spread

Category A Trees

Category B Trees

Category C Trees

Category U Trees

Scale 1:400 @A3

02/2024




Glynhir Road, Pontarddulais

Tree Constraints Plan

10m

Tree Constraints Plan

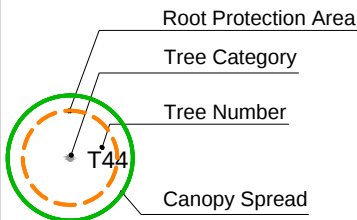

- Category A Trees
- Category B Trees
- Category C Trees
- Category U Trees

Scale 1:400 @A3
02/2024

