


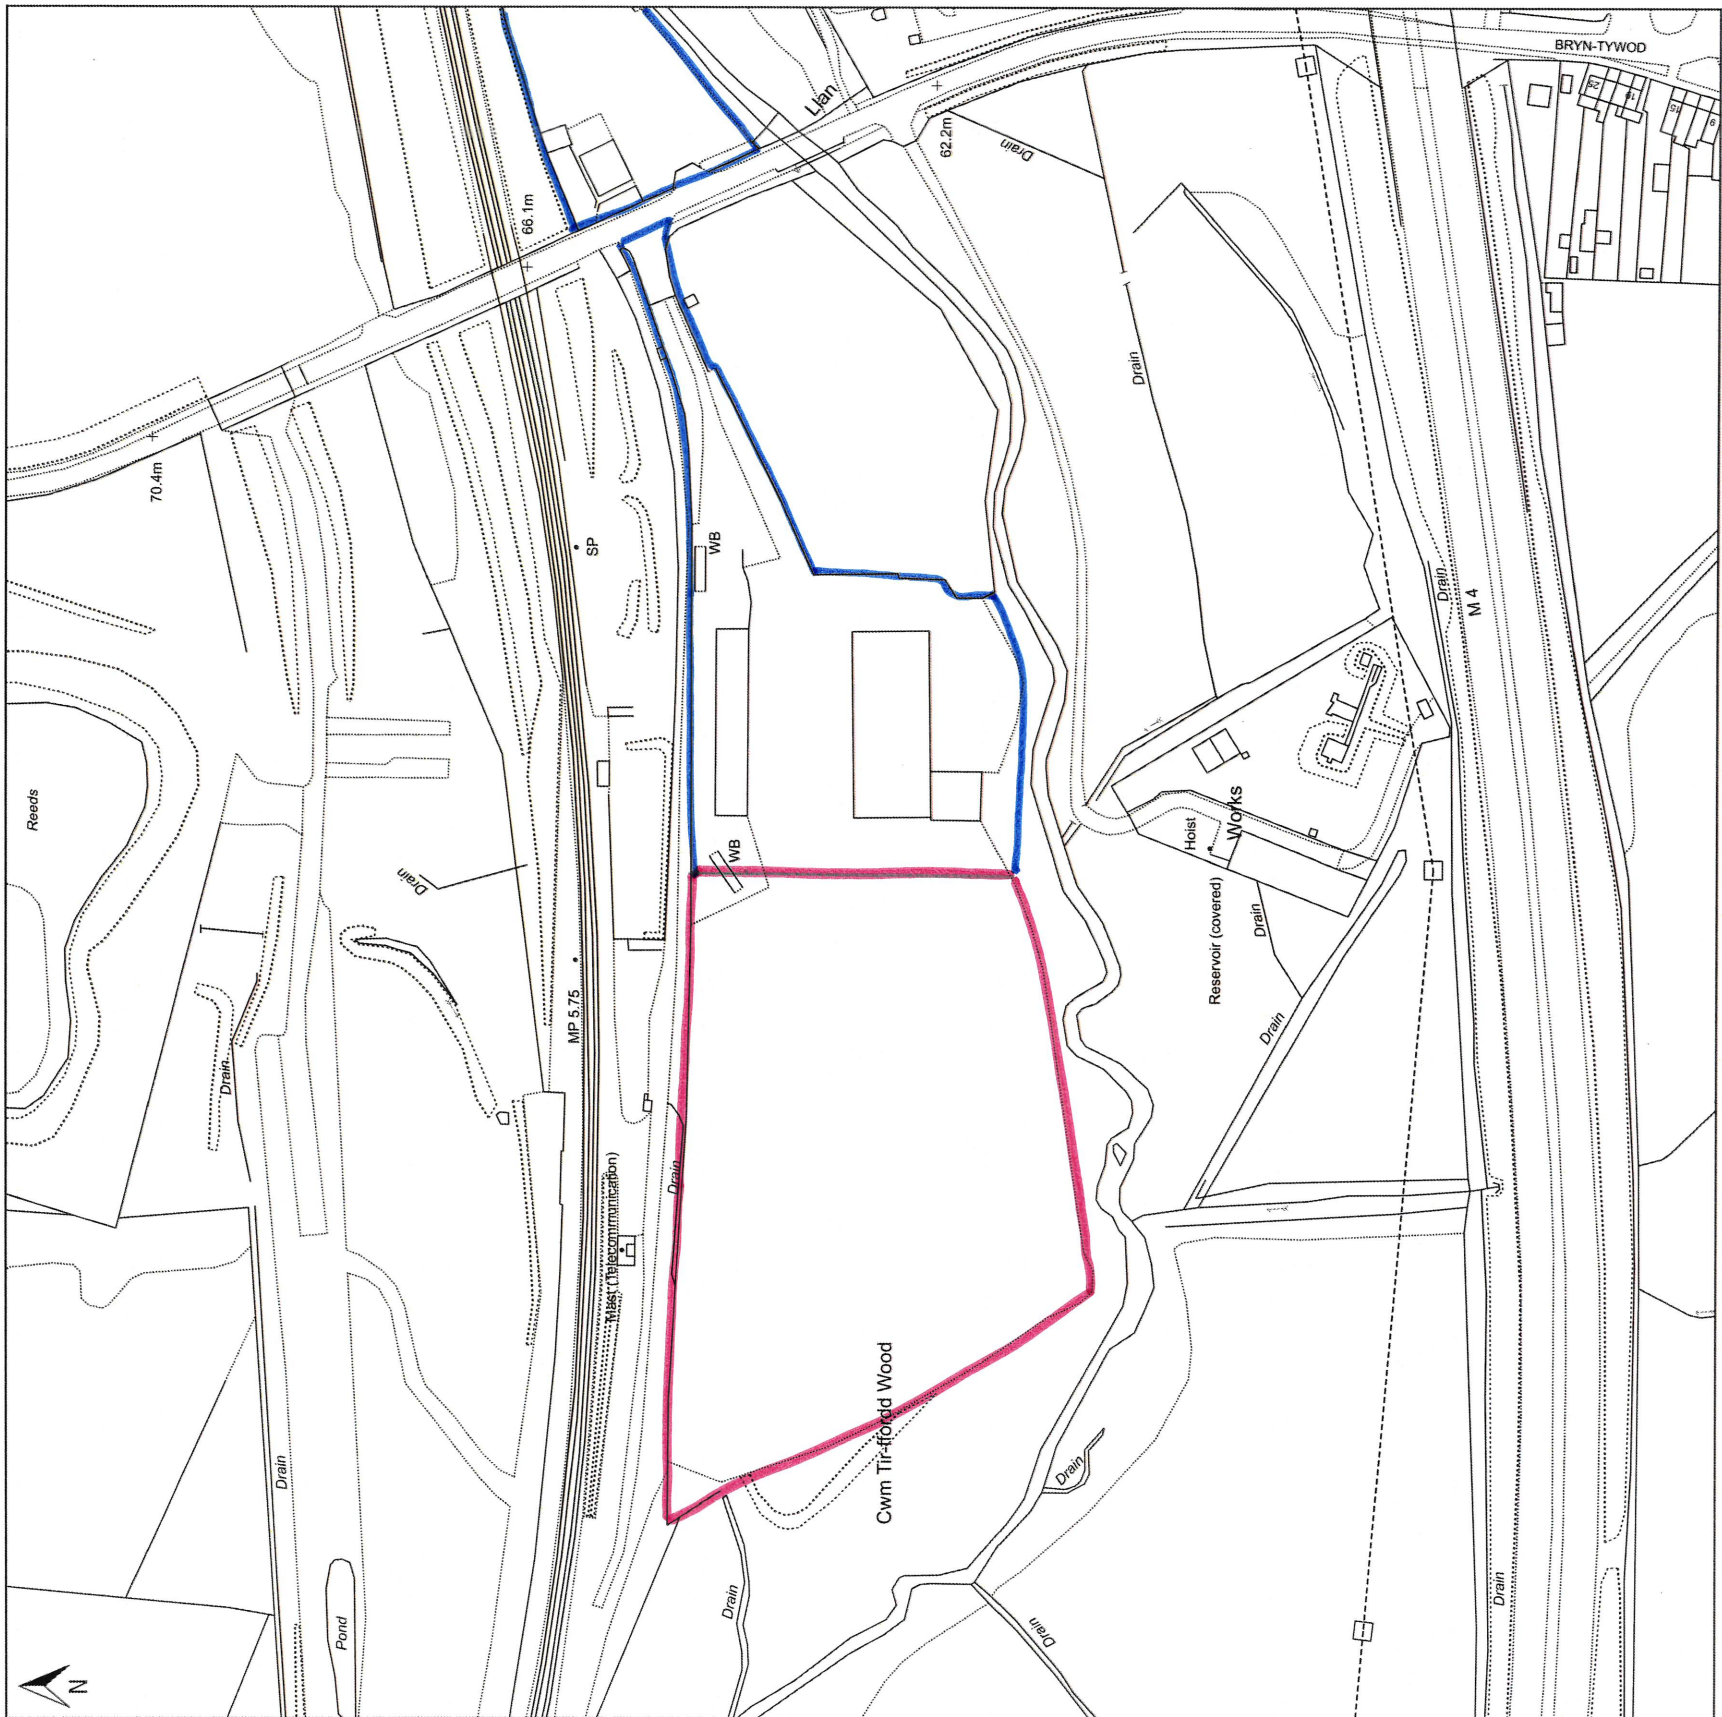

© Crown copyright and database rights, 2024. Ordnance Survey 0100031673 Created using Plans by Emapsite

Scale: 1:2500

Paper Size: A3

Notes: