




9 Pine Tree close
Burry port
Carmarthenshire
SA16 0TF

TEL 01554833725
07837594671

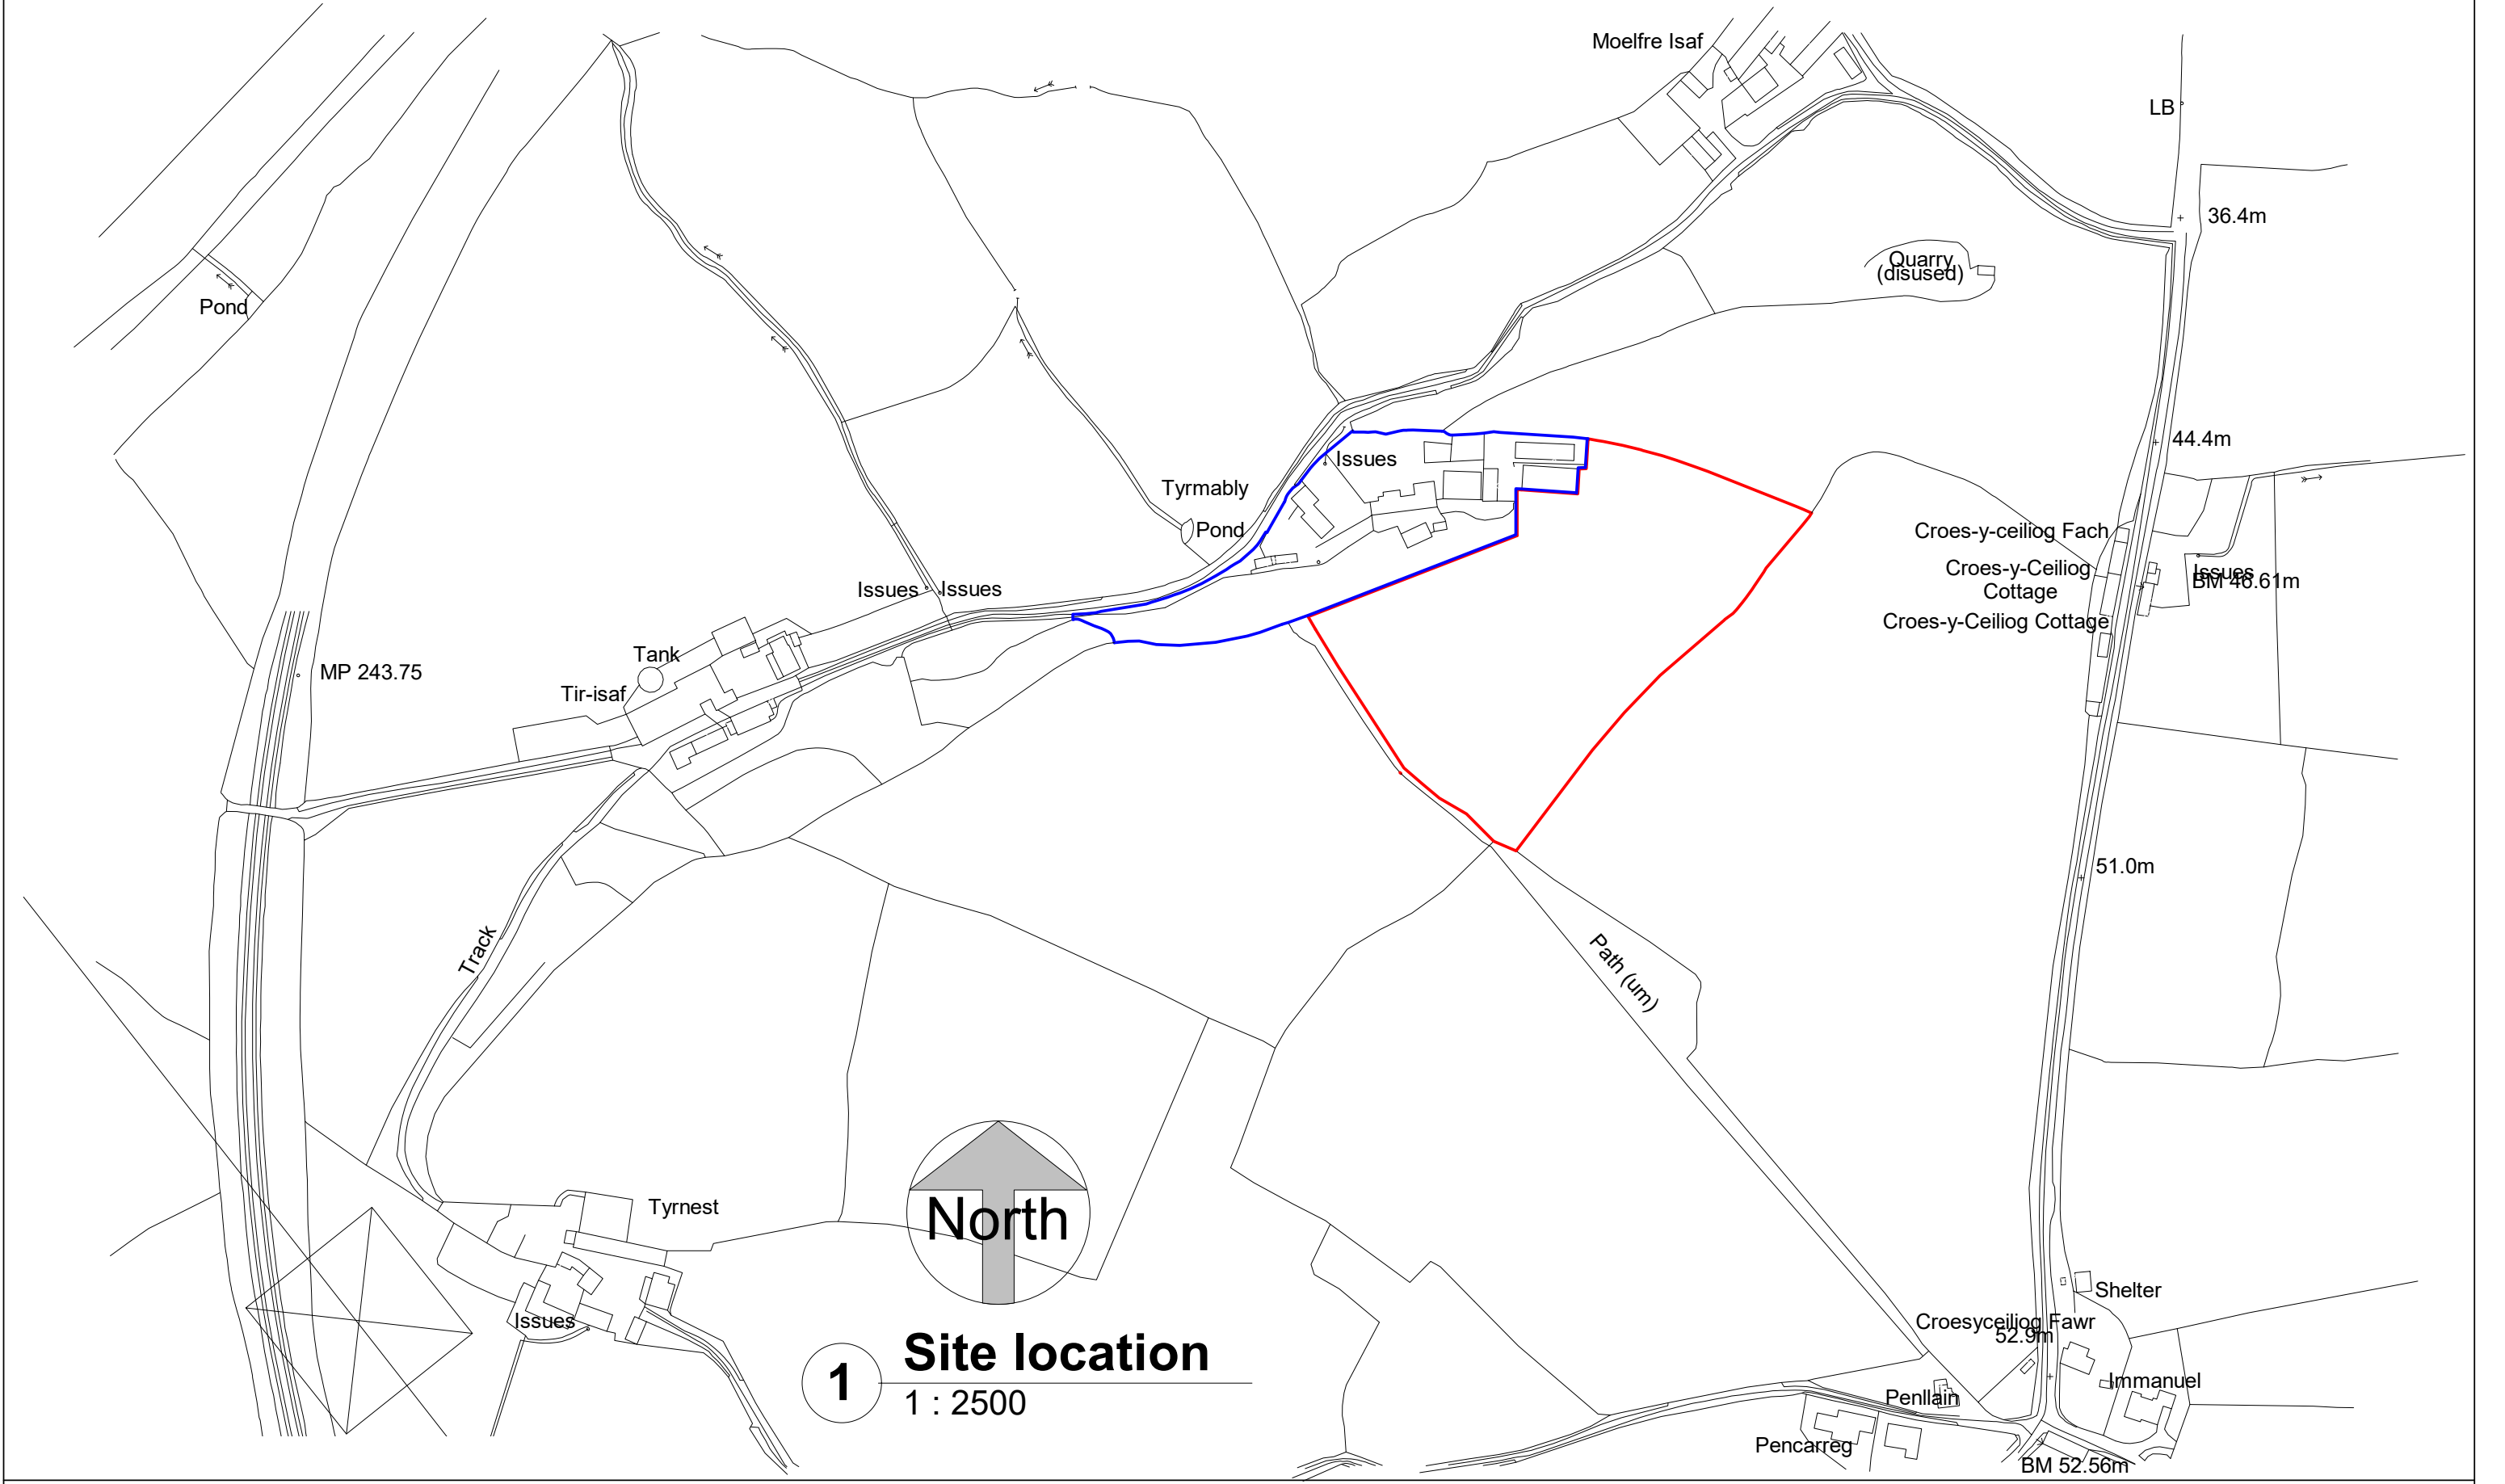

Proposed formation of Solar Park at land part of Trimably Farm, Croesyceiliog				PROJECT	CLIENT		
CODE	STATUS	SUITABILITY DESCRIPTION	PURPOSE OF ISSUE	Site Location plan	Date 01/02/2023	Project number EB2653	Scale (@ A3) 1 : 2500
			Planning		Author	DRAWING NUMBER	REV
					Checked by	A101	