


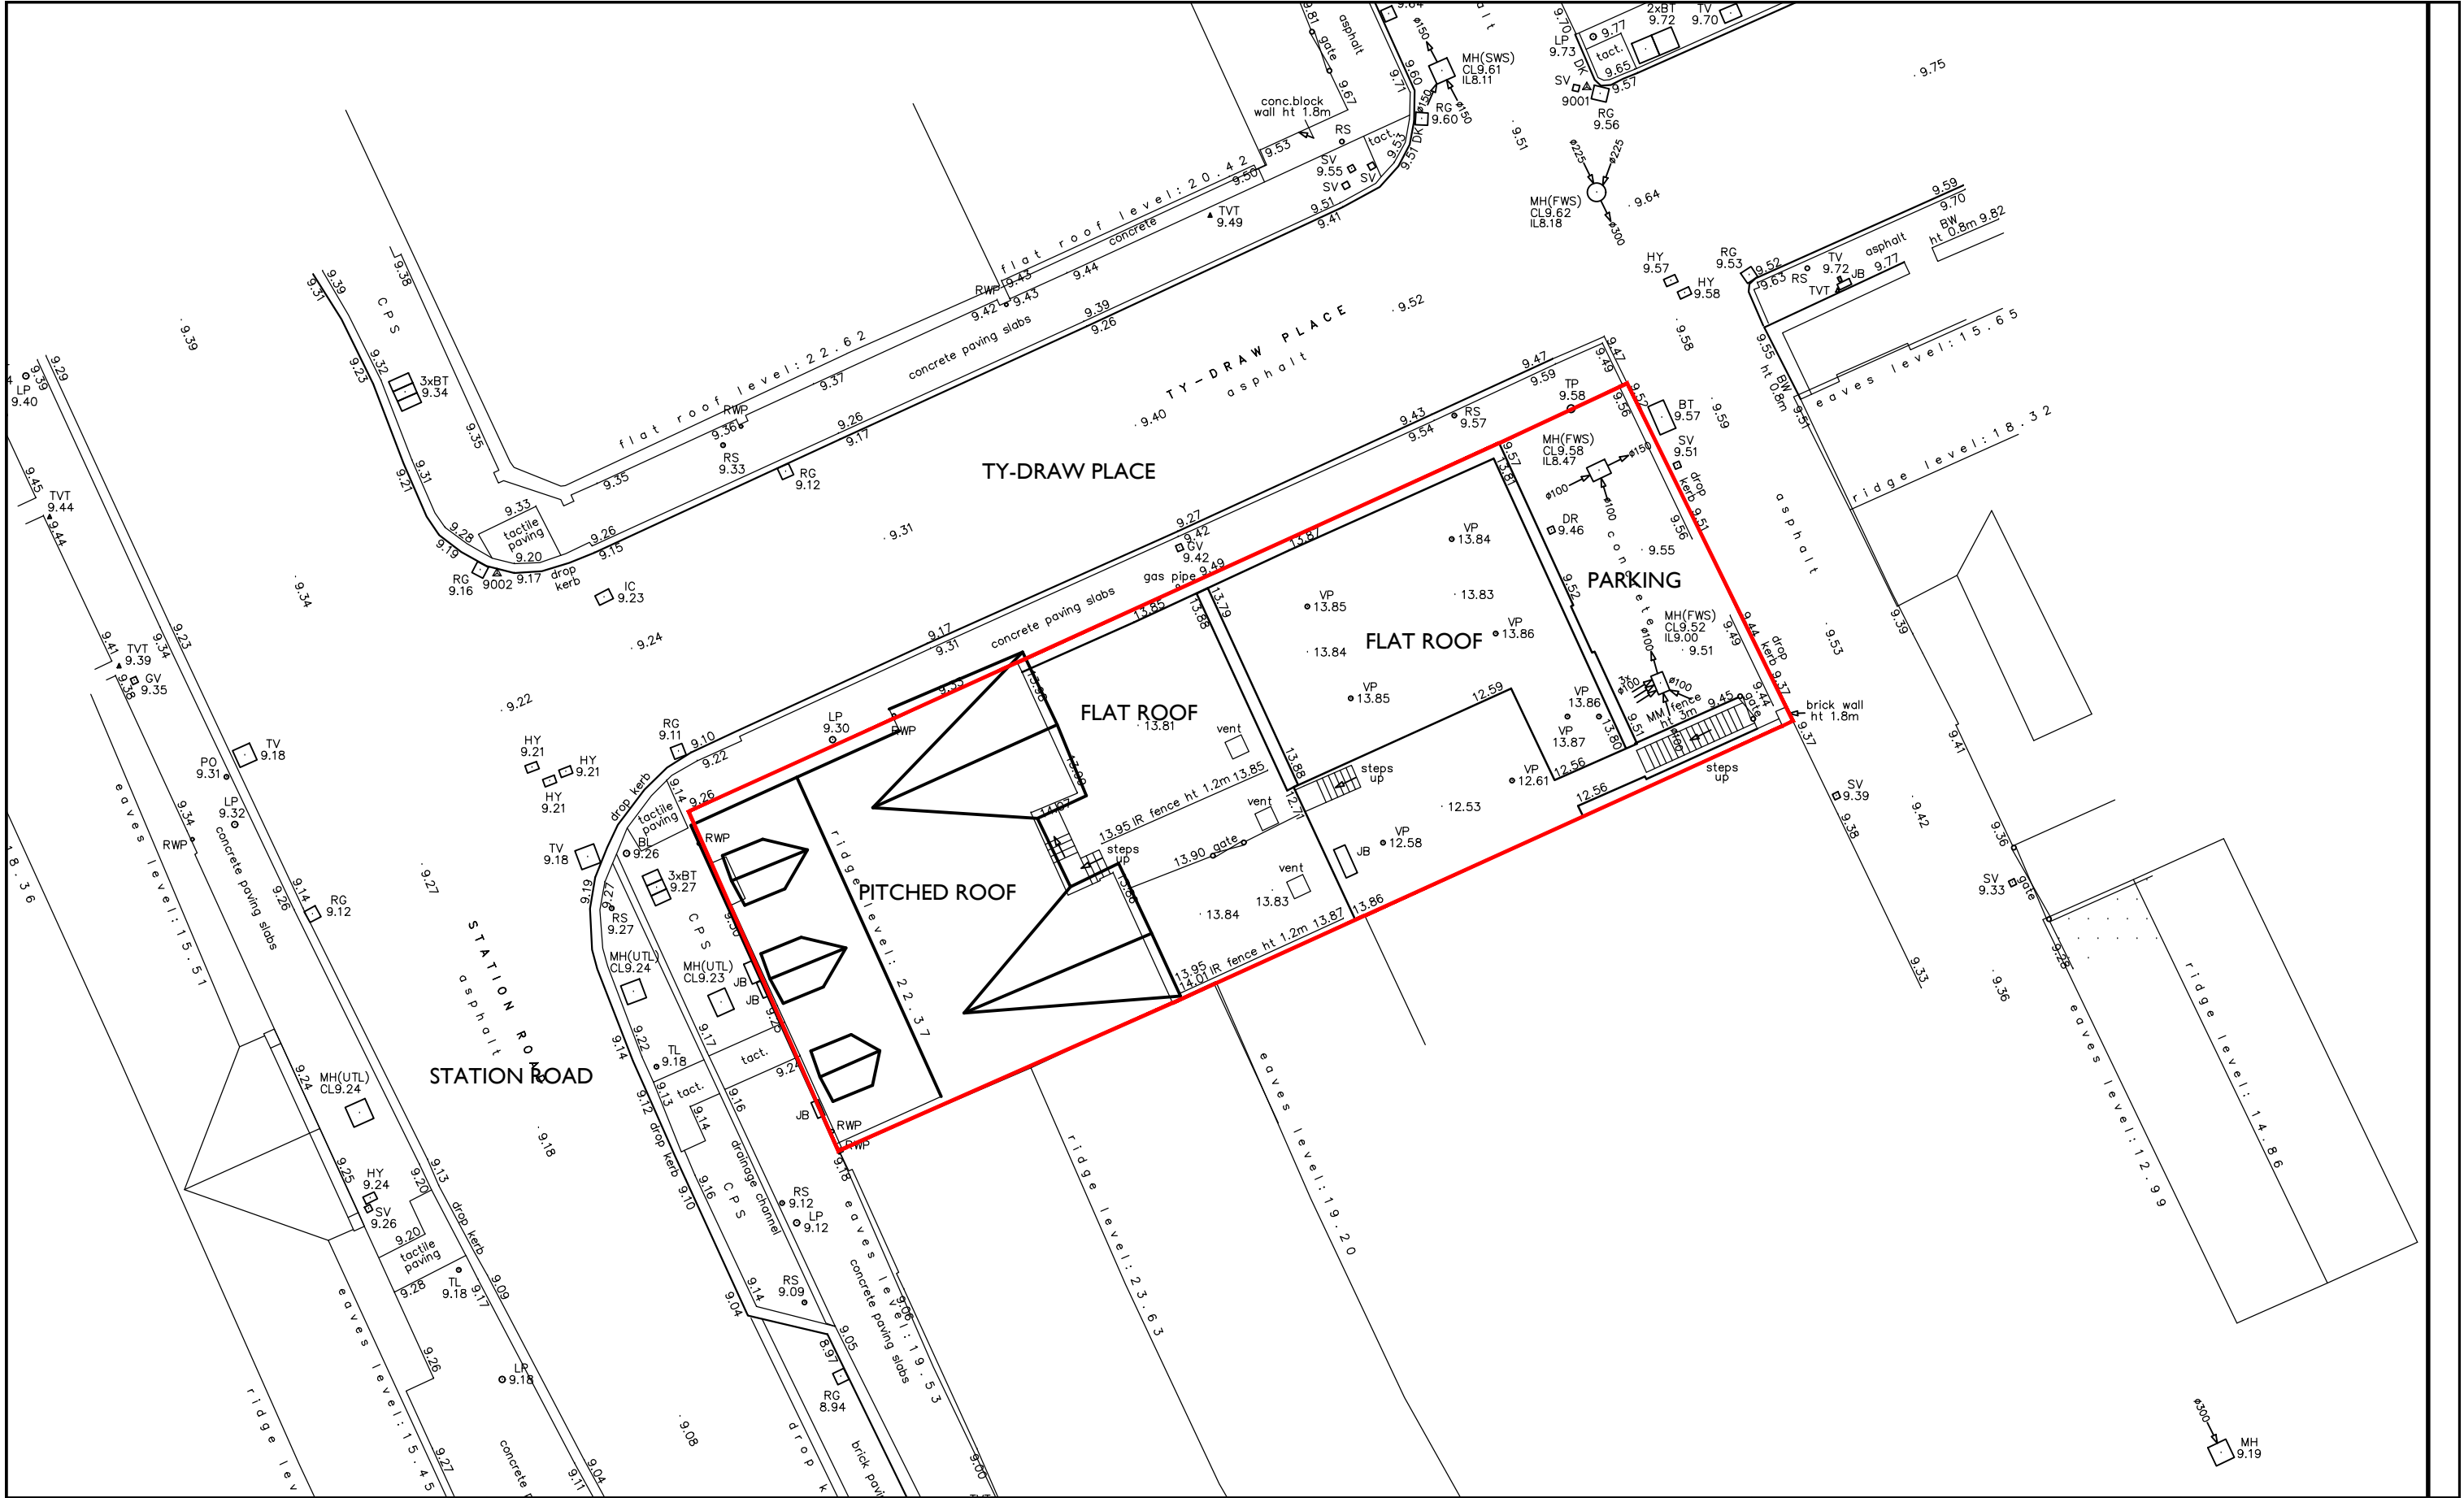

NOTES		REVISIONS	PROJECT NAME	DRAWING TITLE	DETAILS
Life PROPERTY GROUP LIFE PROPERTY GROUP LTD 65 STATION ROAD PORT TALBOT SA13 1NW T - 01792 546666 W - www.lifepropertygroup.com			PROPOSED RE-DEVELOPMNT OF FORMER BANK, STATION ROAD PORT TALBOT	EXISTING SITE LAYOUT	Job No. 2404 Drawing No. 01 Revision - Scale 1:200 Date APR 25