


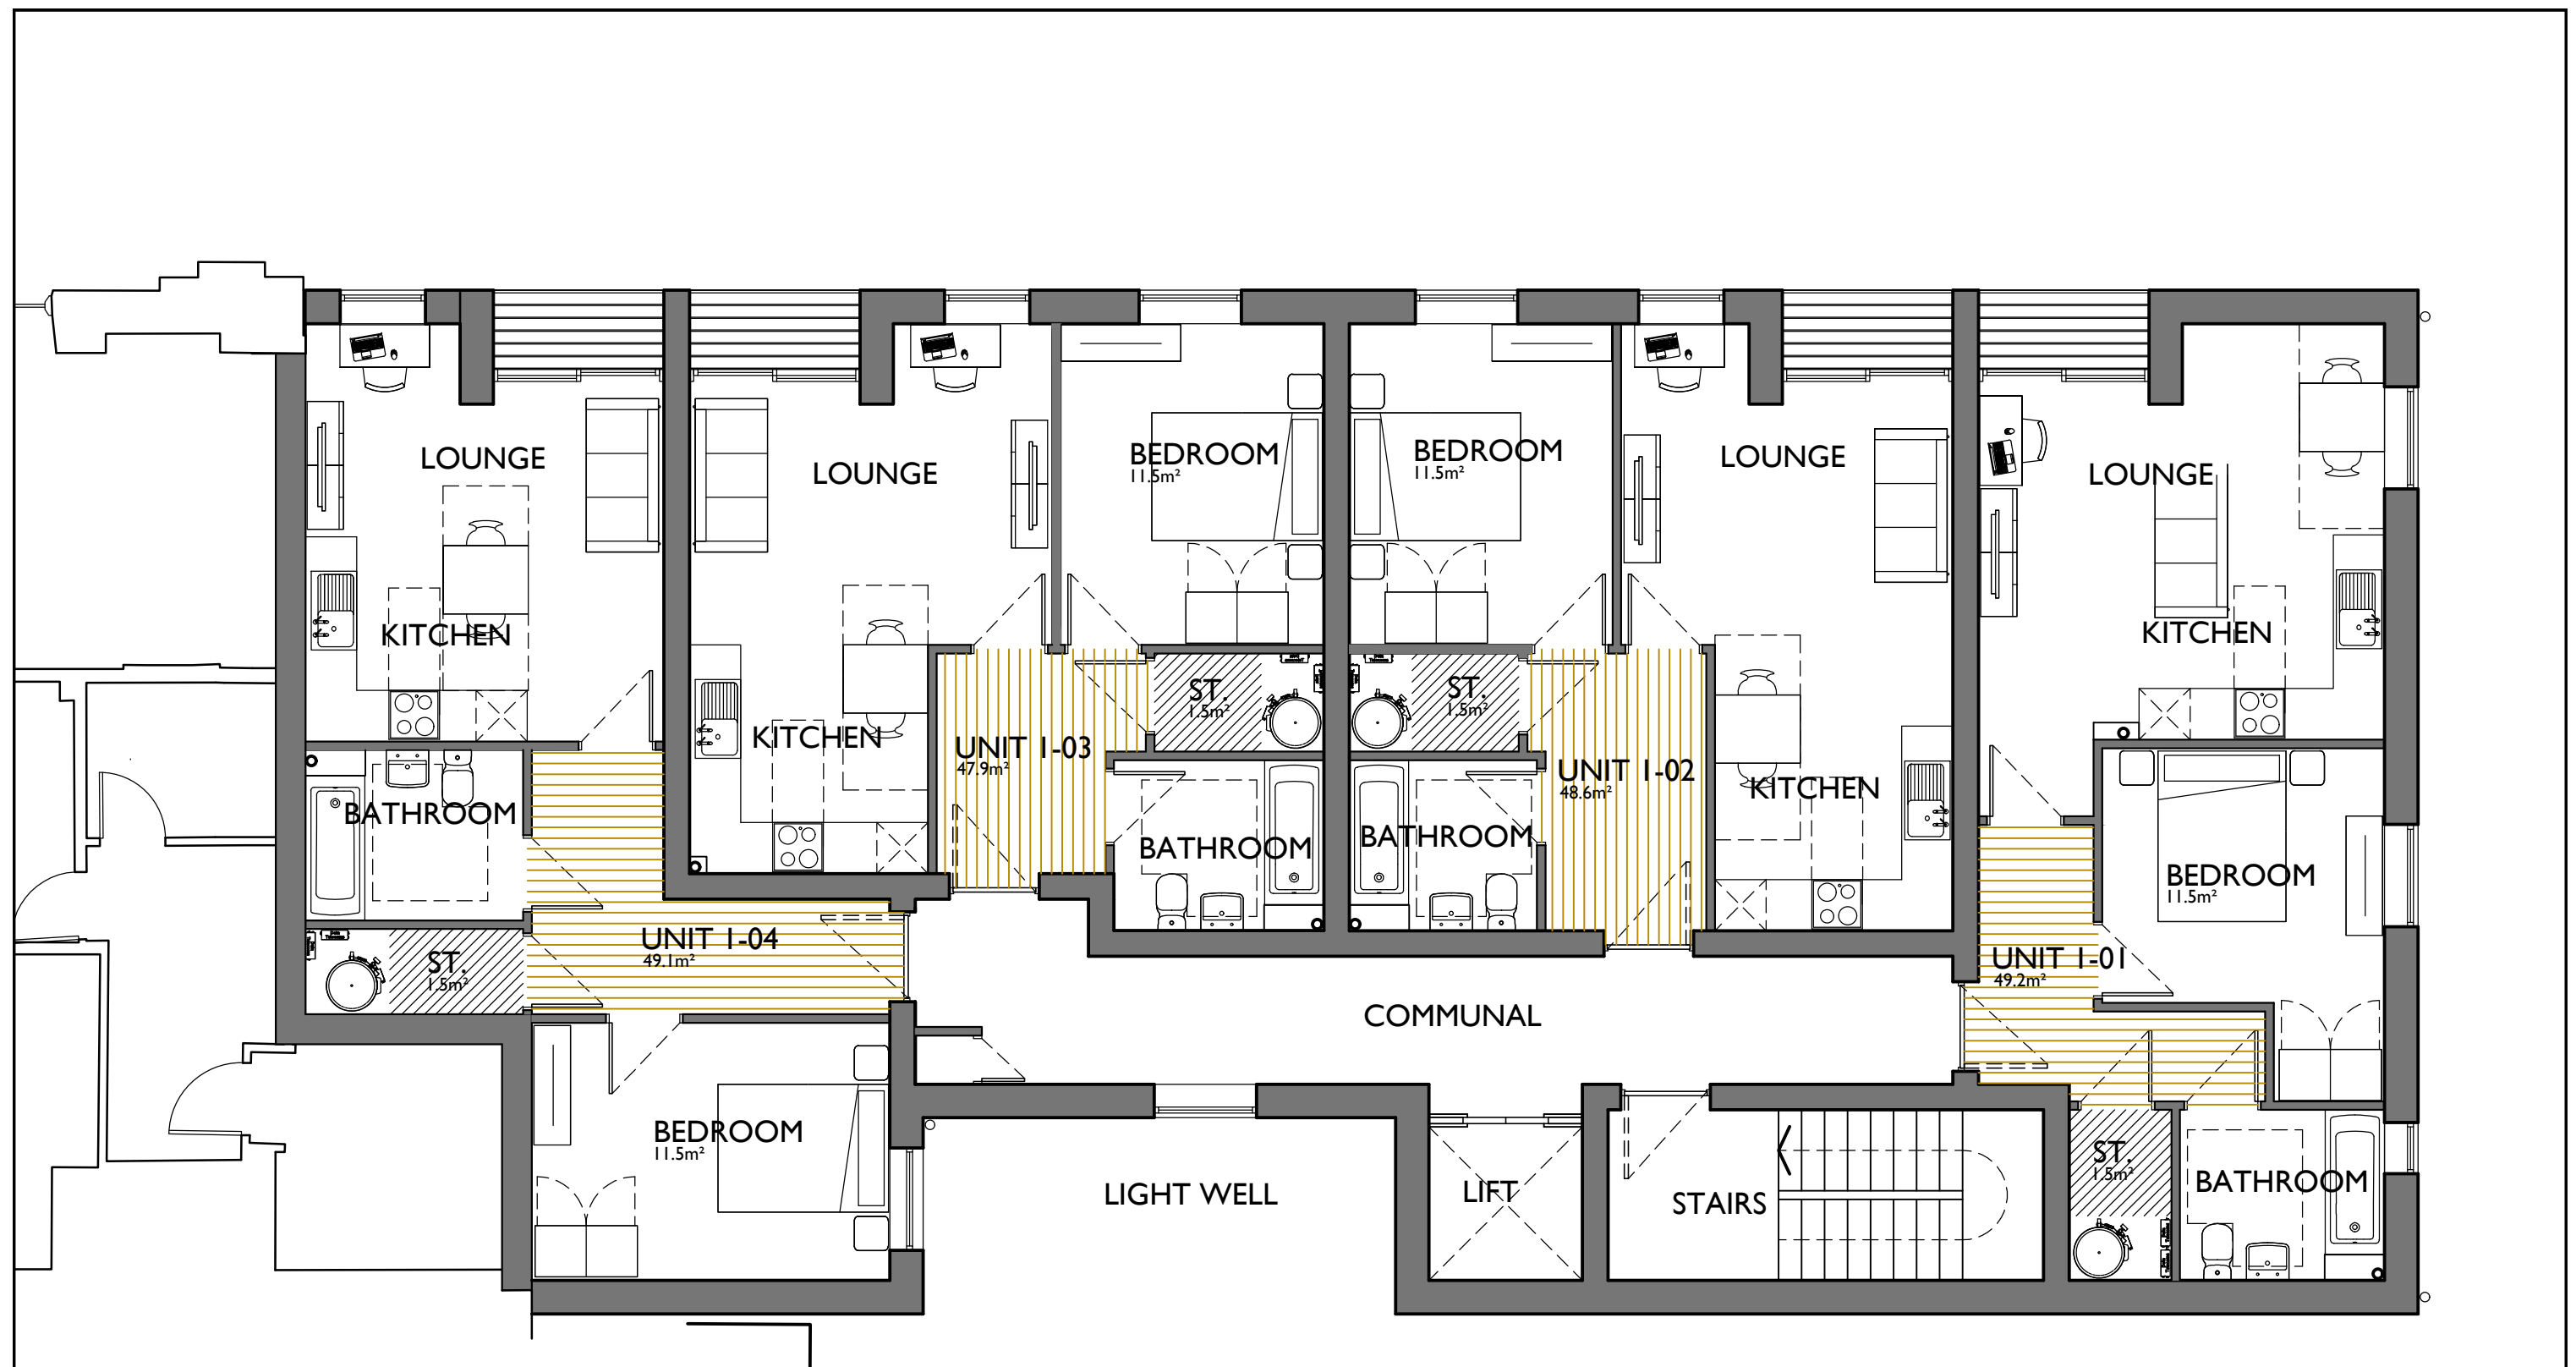

 LIFE PROPERTY GROUP LTD 65 STATION ROAD PORT TALBOT NP20 3QZ T - 01792 546666 W - www.lifepropertygroup.com	NOTES	REVISIONS	PROJECT NAME PROPOSED RE-DEVELOPMNT OF FORMER BANK, STATION ROAD PORT TALBOT	DRAWING TITLE PRPOSED FIRST FLOOR LAYOUT	DETAILS Job No. 2404 Drawing No. 12 Revision - Scale 1:75 Date APR 25