





View No. 2  
Sheet A105


STUDIO LODGE FRONTAGE  
1 : 50

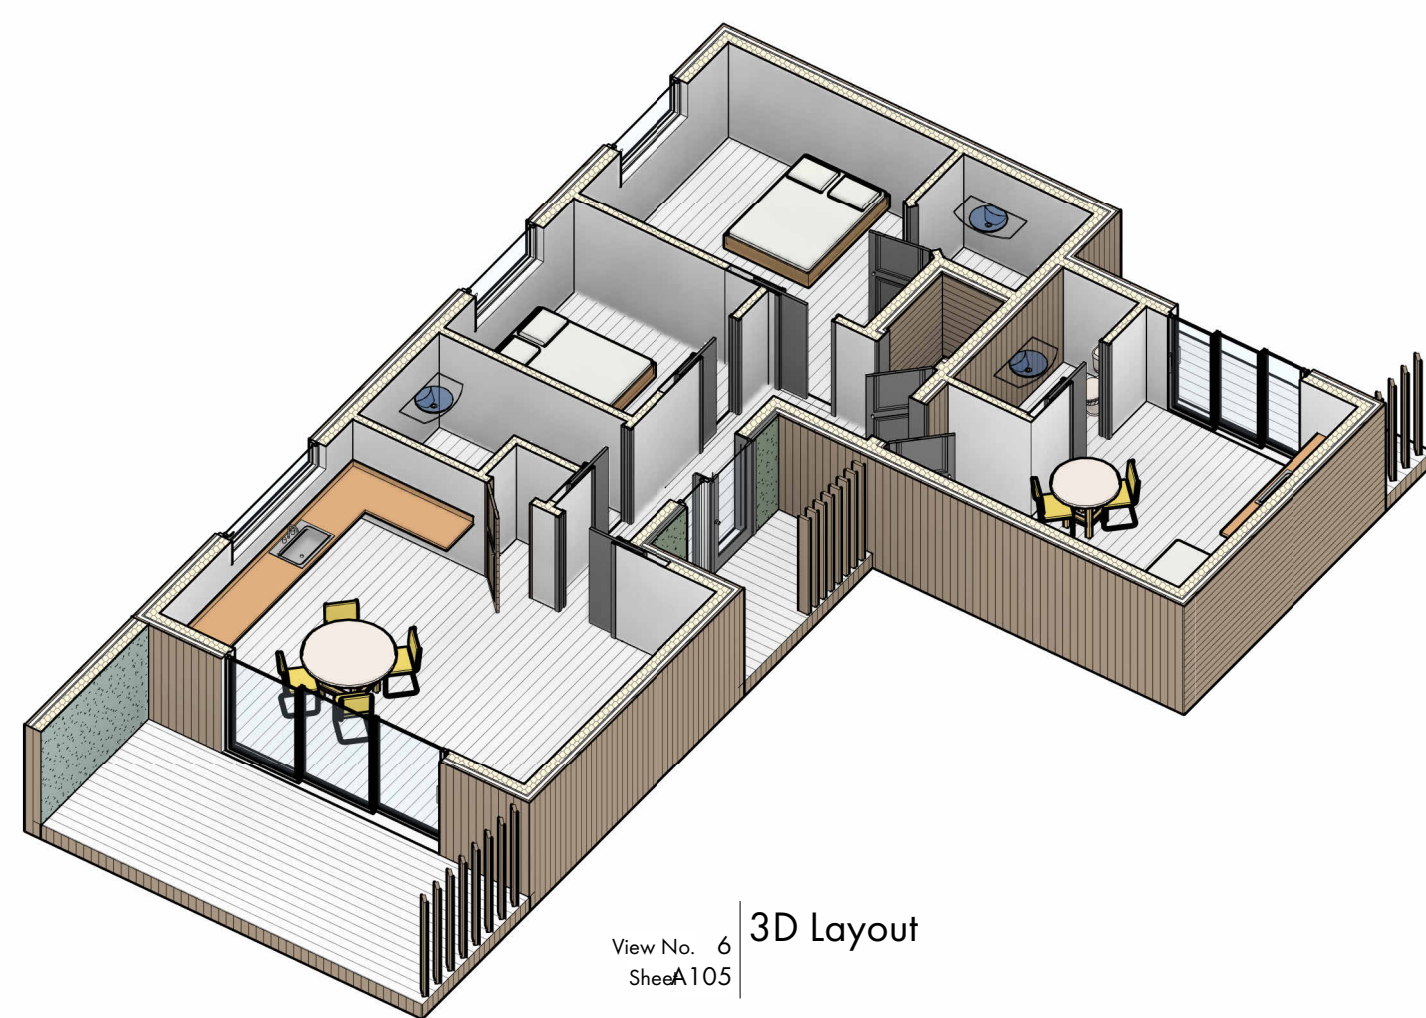

View No. 6  
Sheet A105


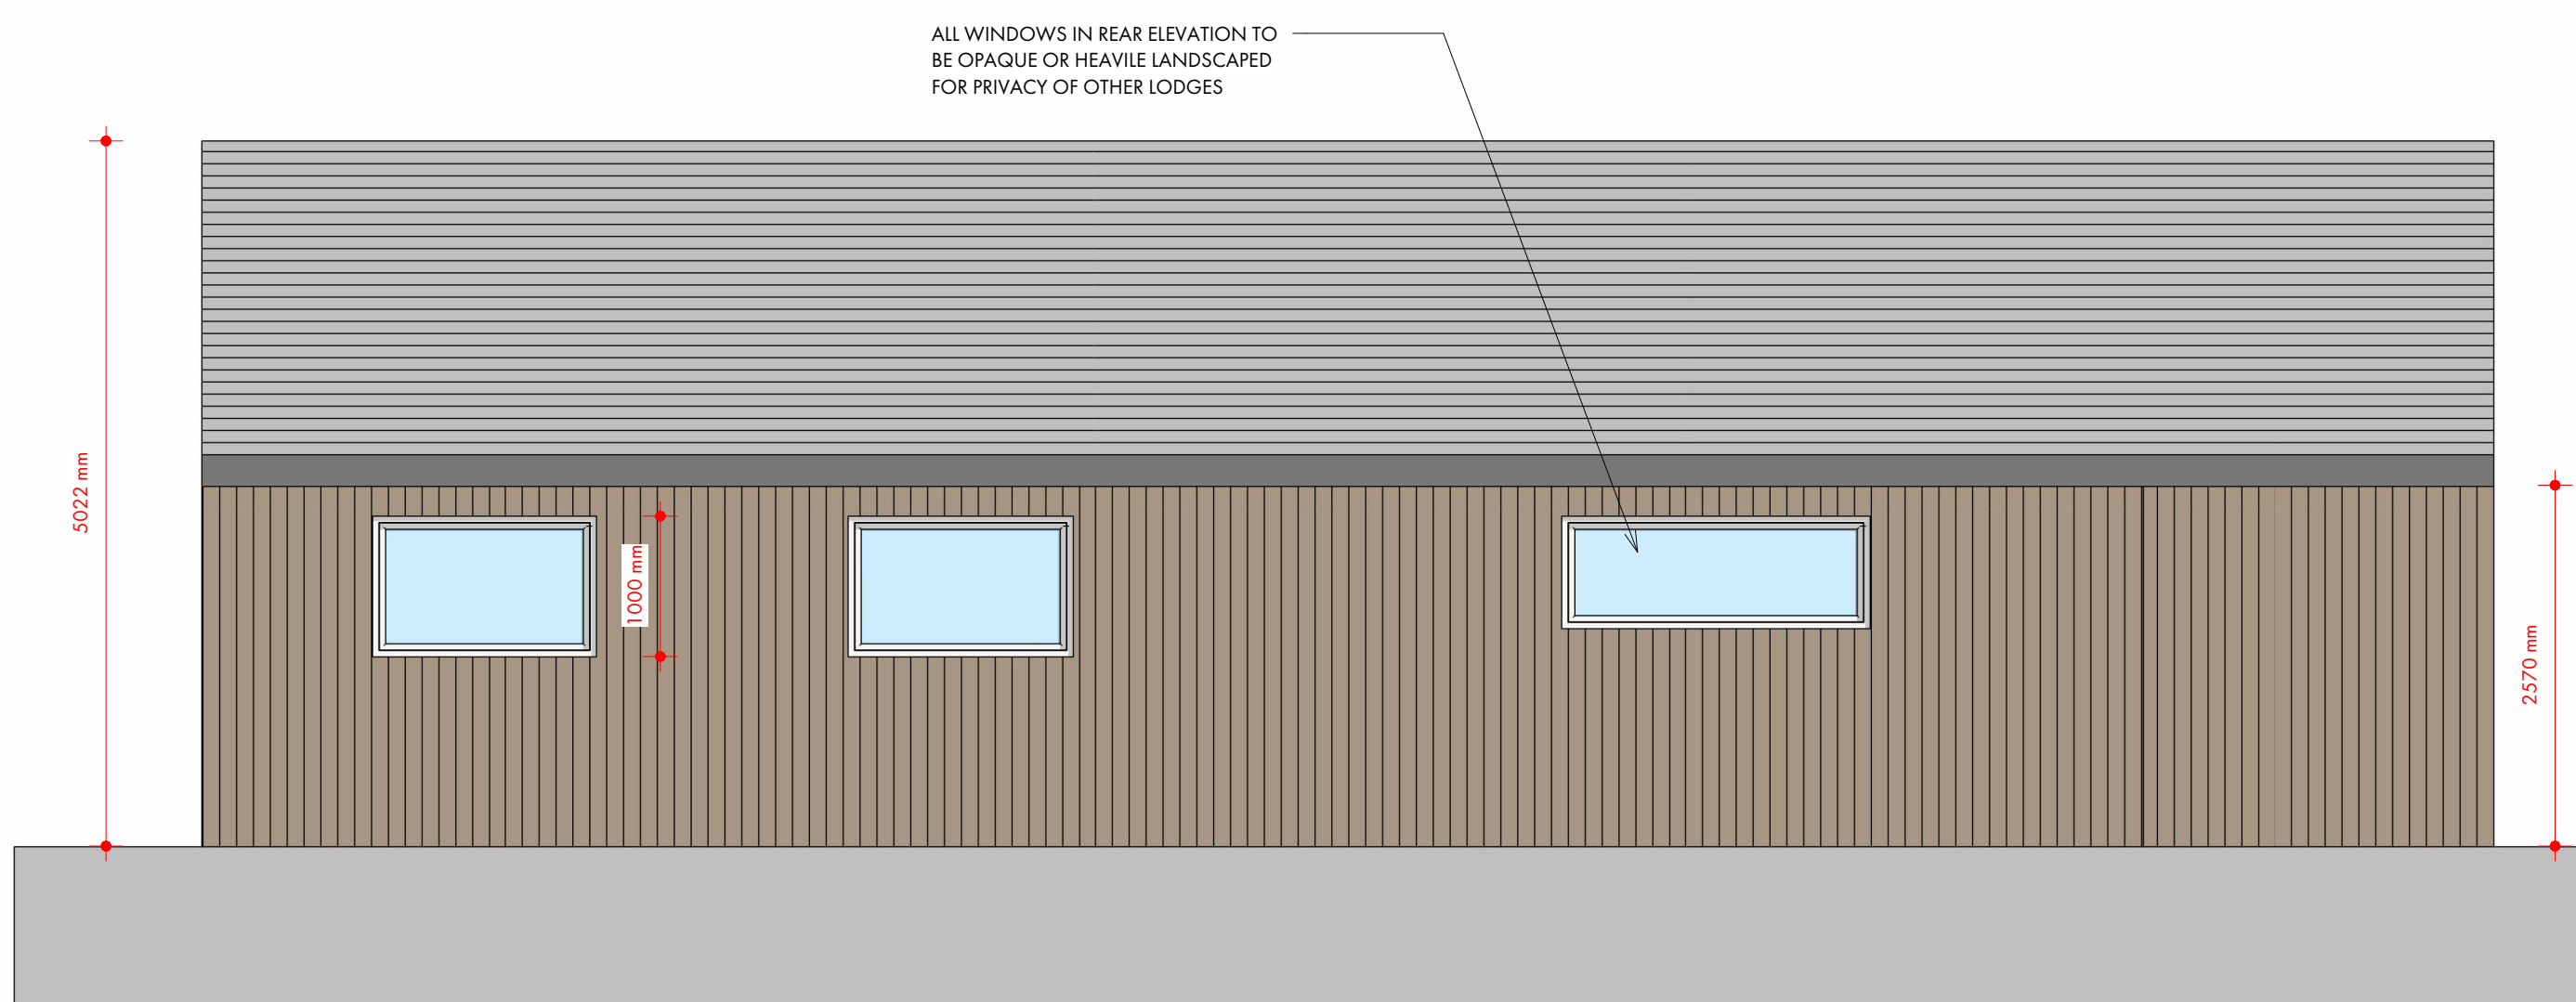


View No. 3 CABIN REAR  
Sheet A105 1 : 50

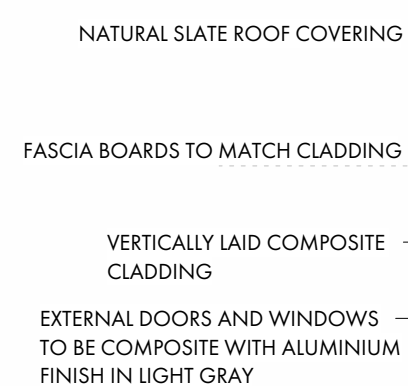

LIGHTWEIGHT POLYVINYL ROOF OVER  
ENTRANCE CANOPY SUPPORTED BY  
TIMBER POSTS AS INDICATED.

— ROUGH RENDER FINISH TO INSIDE OF ENTRANCE DECK. EACH CABIN FINISHED IN AN INDIVIDUAL EARTHY PASTEL COLOUR ASSOCIATED WITH CABIN NAME FOR EASE OF IDENTITY FOR GUESTS.

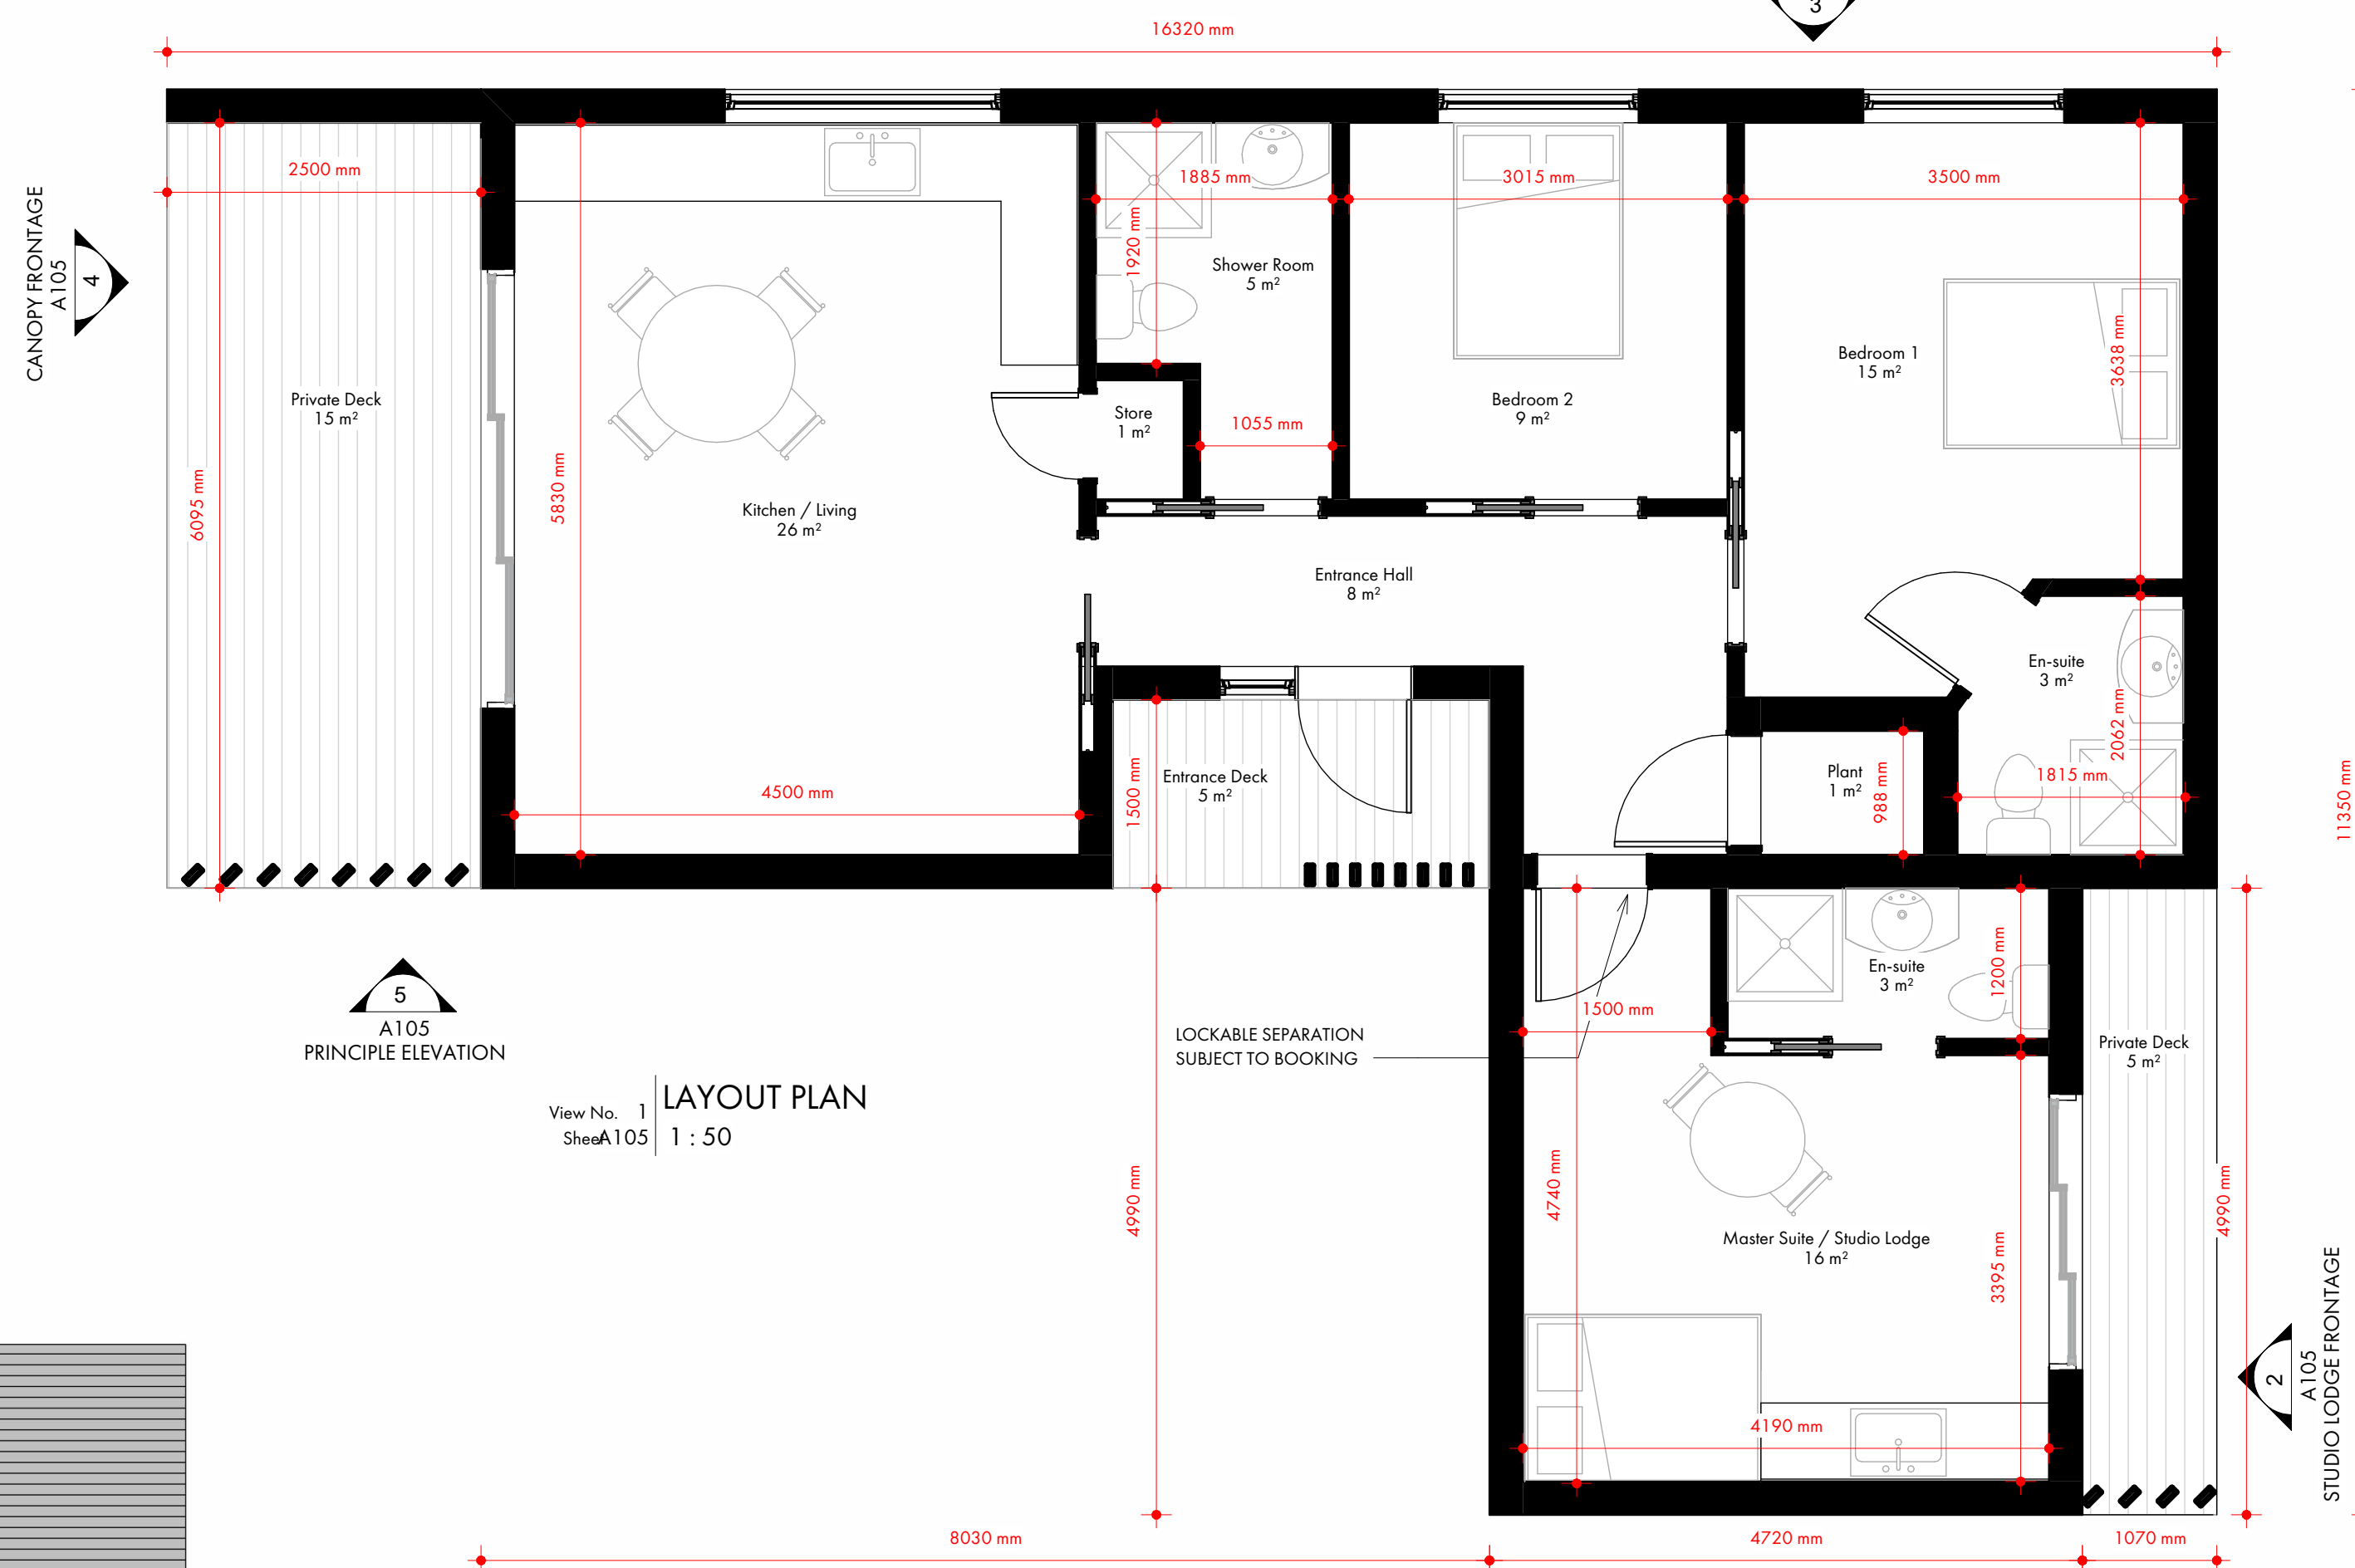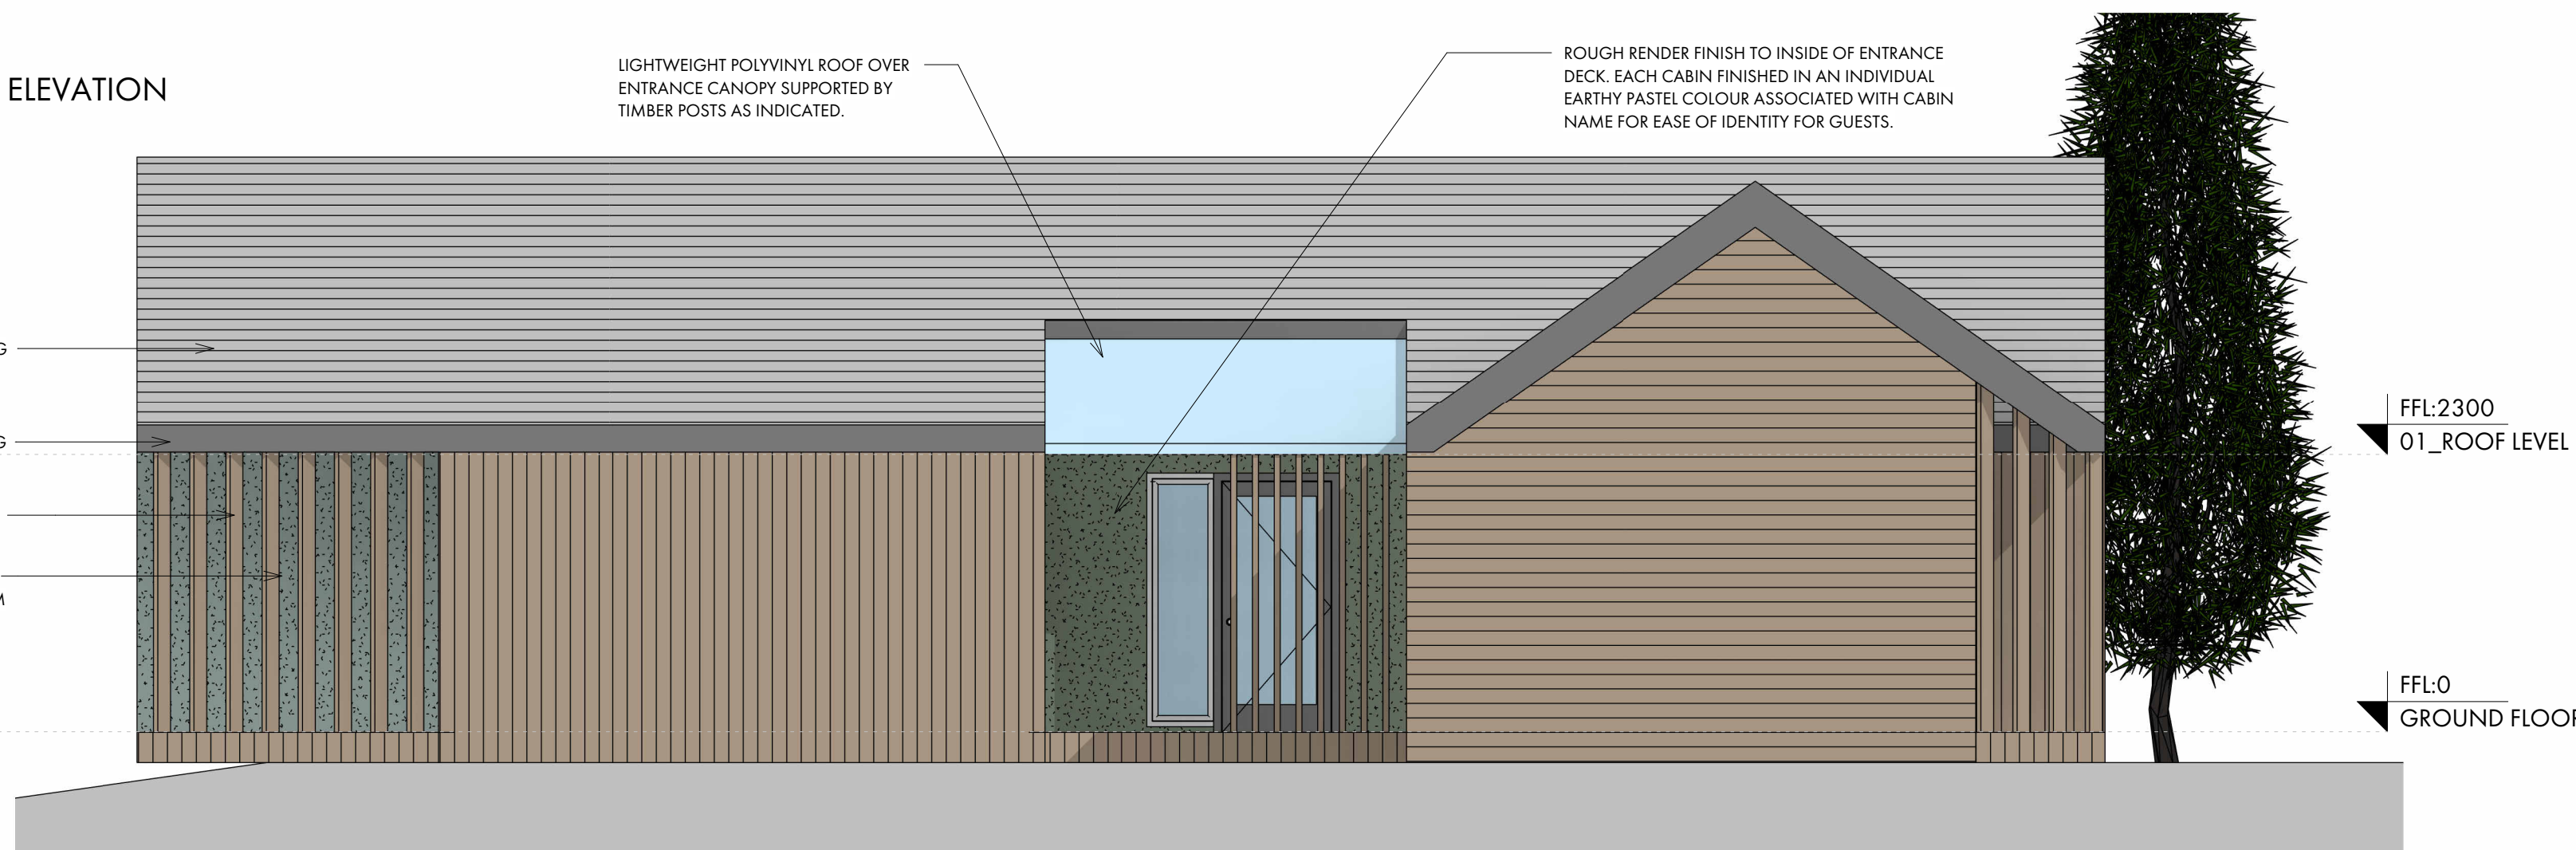

View No. 1  
Sheet A105

LAYOUT PLAN  
1 : 50



View No. 4  
Sheet A105

CANOPY FRONTAGE  
1 : 50



# Williams

Architecture / Pensaernïaeth

[www.williamsarch.co.uk](http://www.williamsarch.co.uk)

Client: Mr D. Thompson

**Project Address:**  
Begelly Gardens, Begelly,  
Pembrokeshire.

Drawing Title:  
Type C -Hybrid Sleeper-

Drawn By: L. J. W.

Scale: 1:5

Paper Size: A

Job Reference: PWA<sub>4</sub>

Drawing Number: A10

Project Stage: RIBA Stage

Issue Date: 09/12/2022 11:03:00

Revision: