


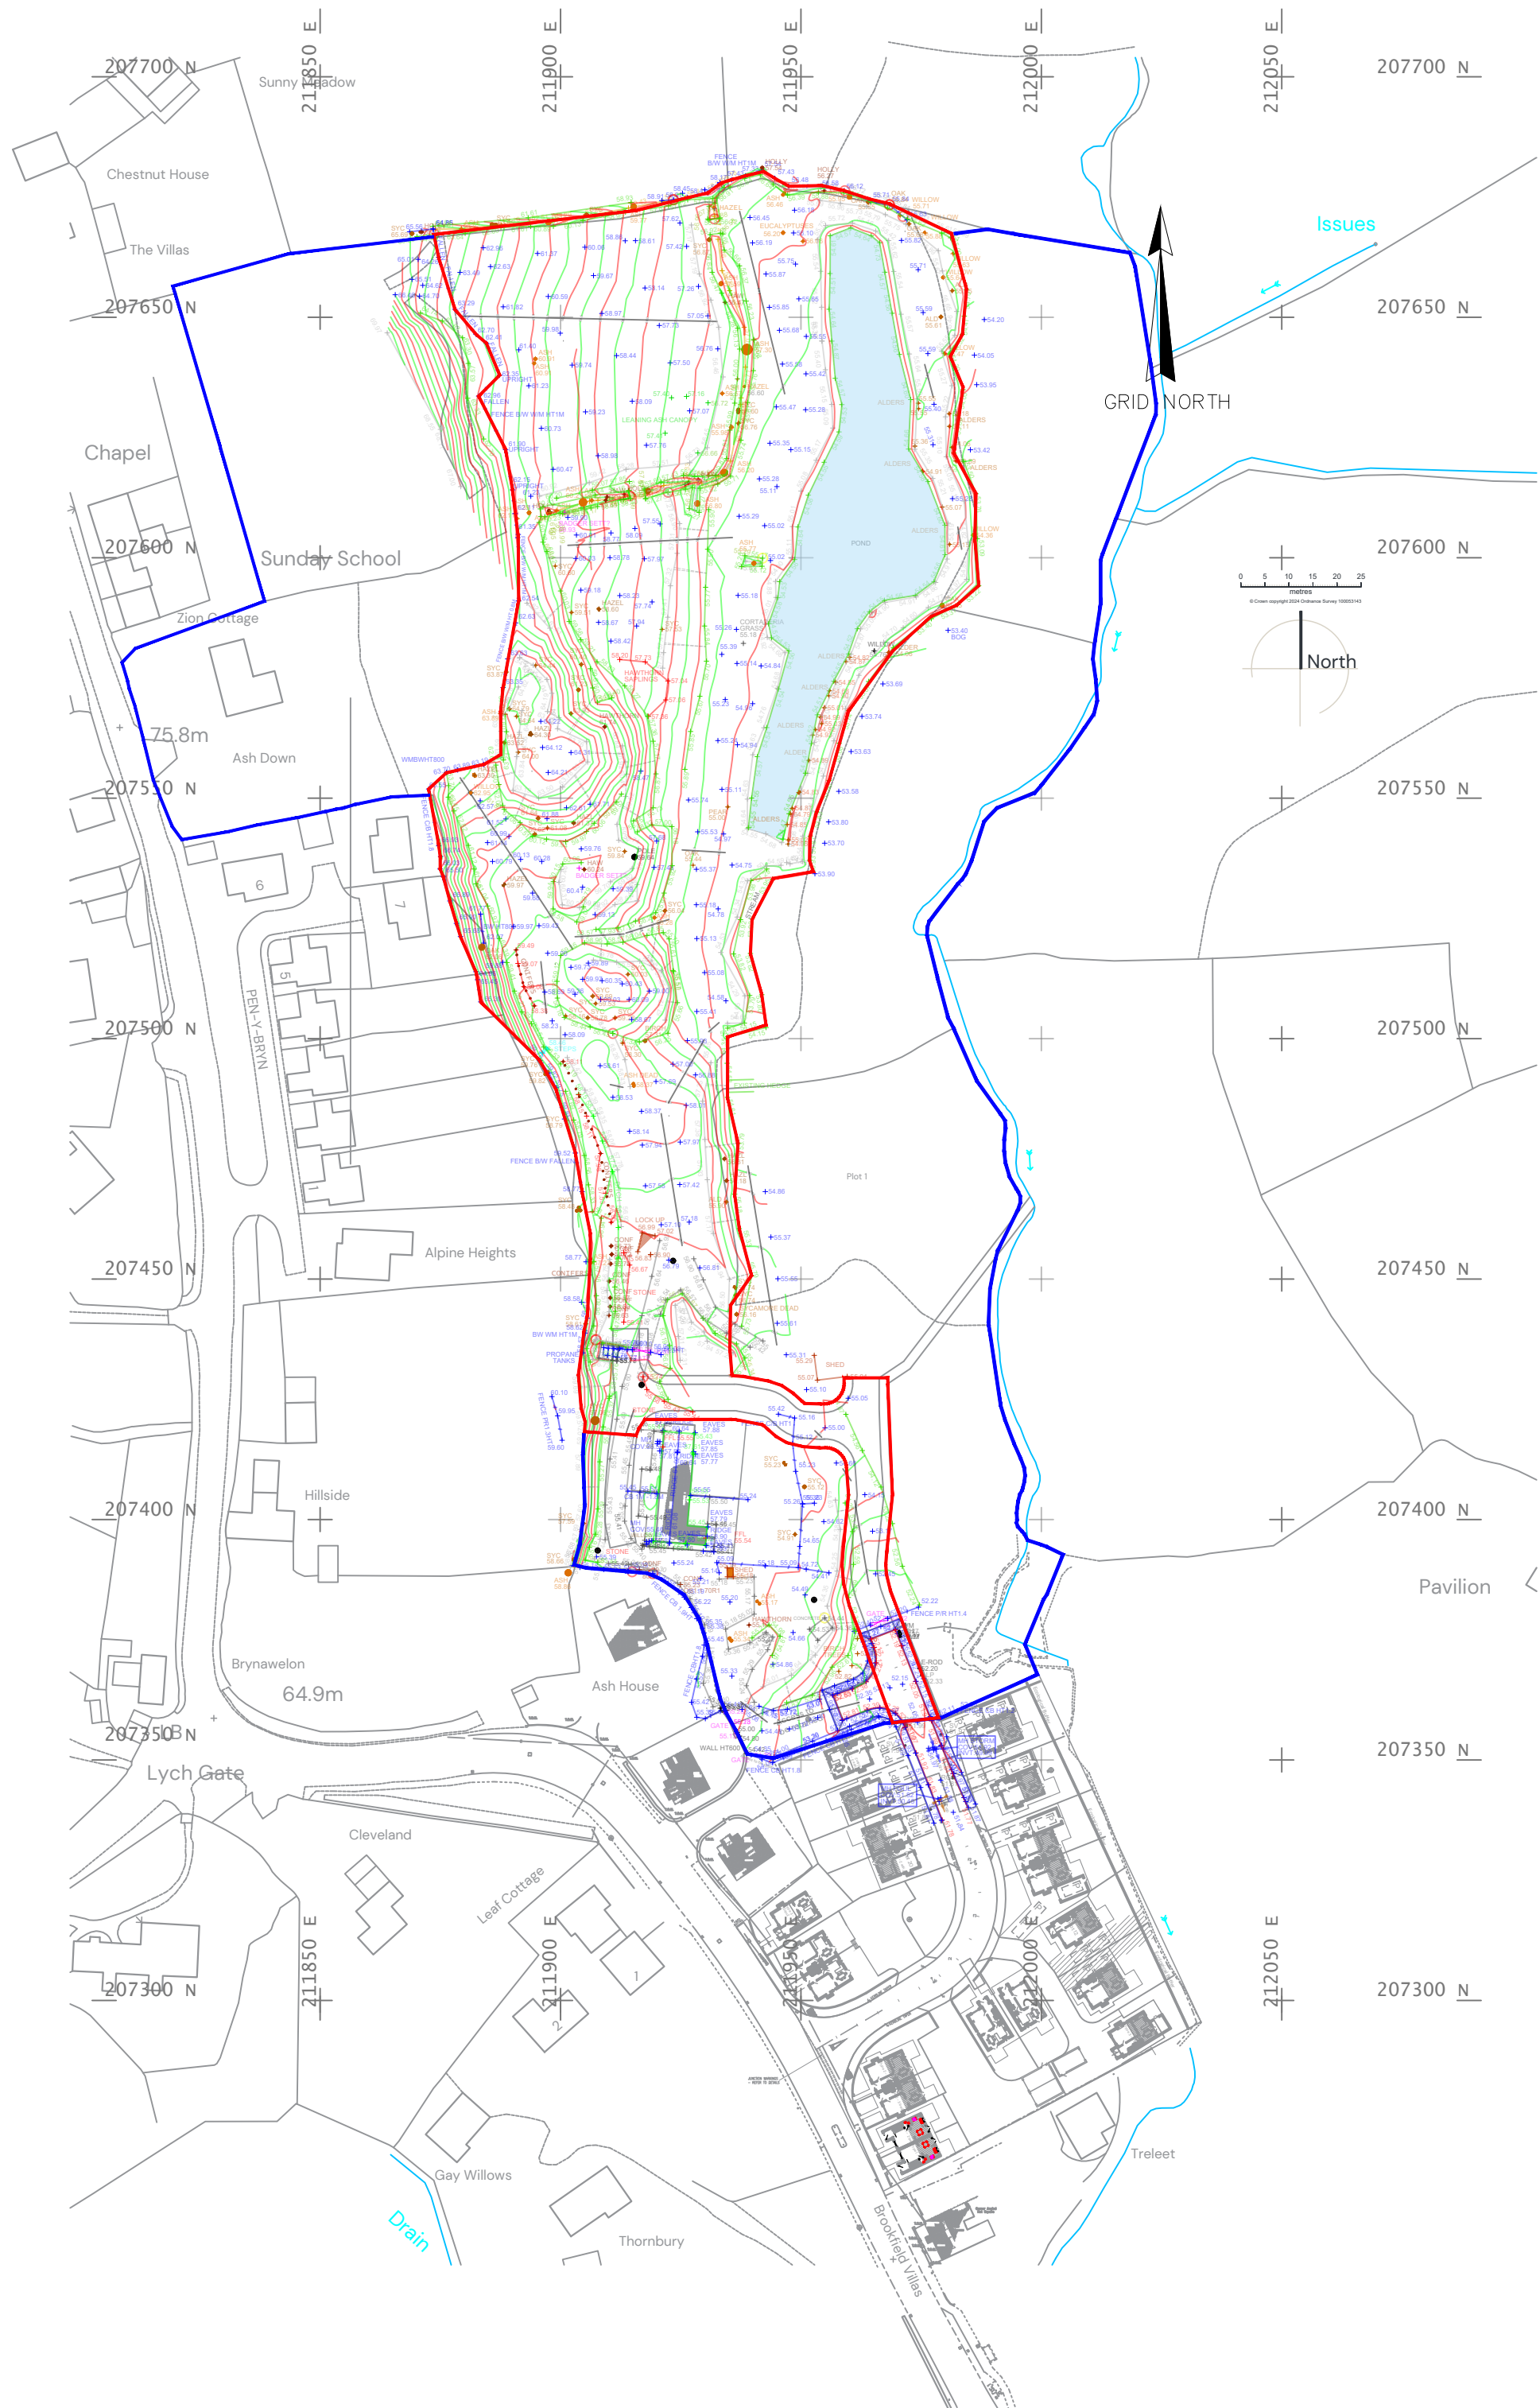

A2

All dimensions are in millimeters unless otherwise stated. Do not scale from this drawing. Check dimensions on site, report any discrepancies immediately.  
Drawings are copyright of Pensaerniaeth Williams Architecture Ltd. and must not be altered, reproduced, or passed on to any third party without prior consent.

D. Thompstone

Begelly, Pembrokeshire



Pensaerniaeth Williams Architecture Ltd.  
Suite 11 Avon House, Dafen Tradepark,  
Llanelli.  
www.williamsarch.co.uk  
01554 253 177 www.williamsarch.co.uk

Location plan

|                  |                |
|------------------|----------------|
| Ref: PWA-040     | Drawn: L JW    |
| Date: 10.09.25   | Checked: LJW   |
| Status: Planning | Plan No.: A109 |
| Revision: A      | Scale: 1:1250  |