

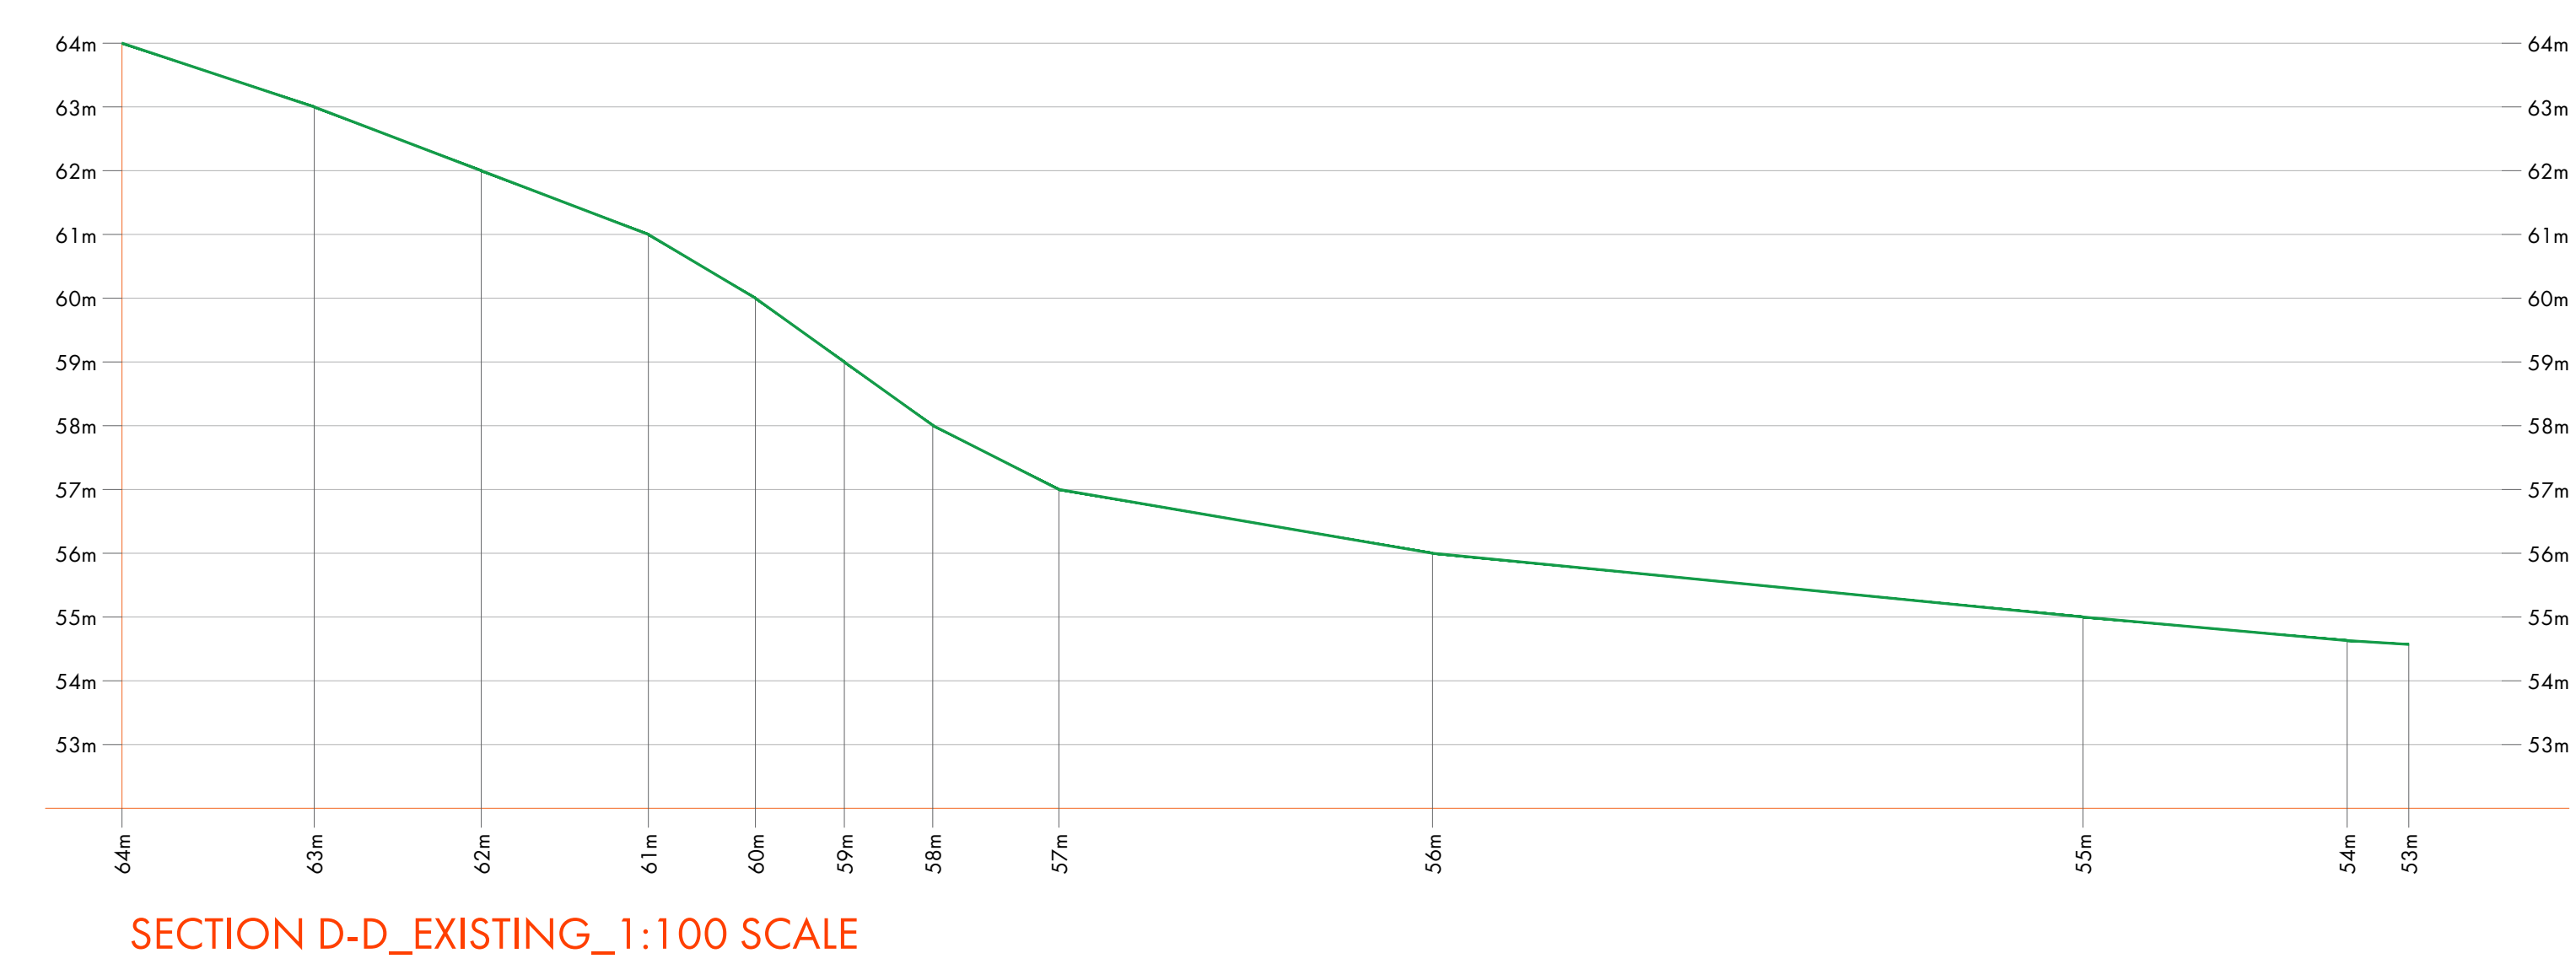
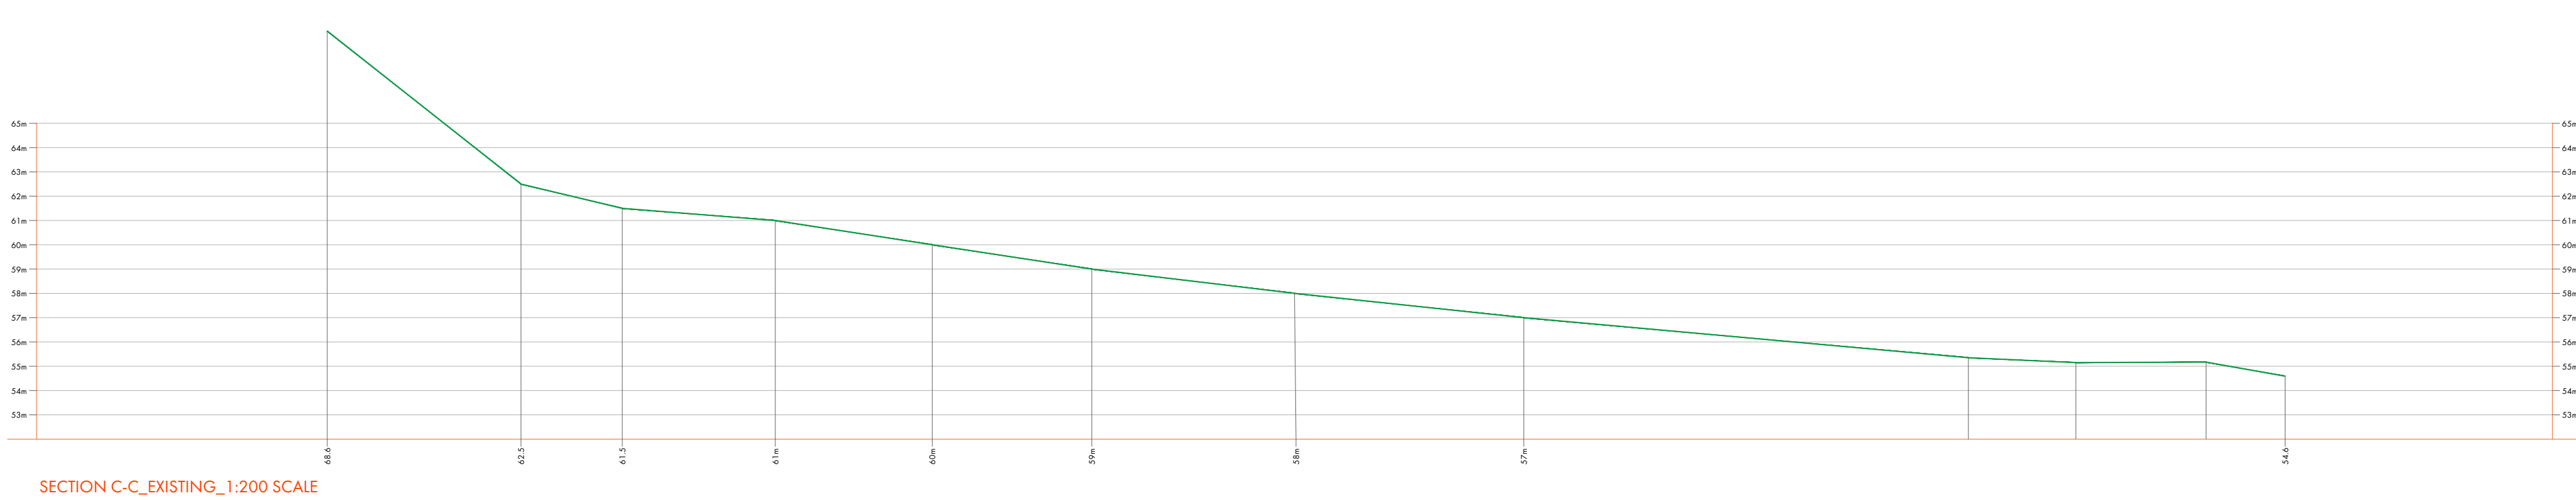


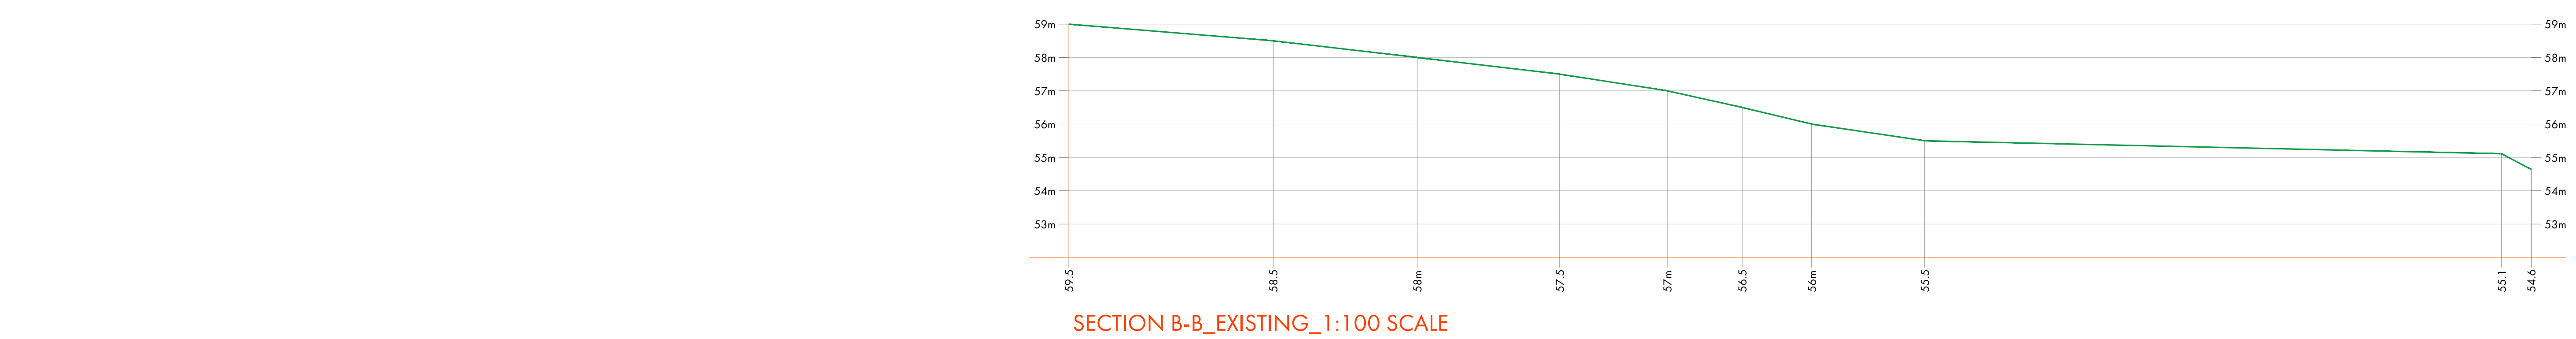

ALL DIMENSIONS ARE IN MILLIMETERS UNLESS OTHERWISE STATED. DO NOT SCALE FROM THIS DRAWING. CHECK DIMENSIONS ON SITE, REPORT ANY DISCREPANCIES IMMEDIATELY. DRAWINGS ARE COPYRIGHT OF PENSAERNIAETH WILLIAMS ARCHITECTURE LTD. AND MUST NOT BE ALTERED, REPRODUCED, OR PASSED ON TO ANY THIRD PARTY WITHOUT PRIOR CONSENT.

NOT FOR CONSTRUCTION

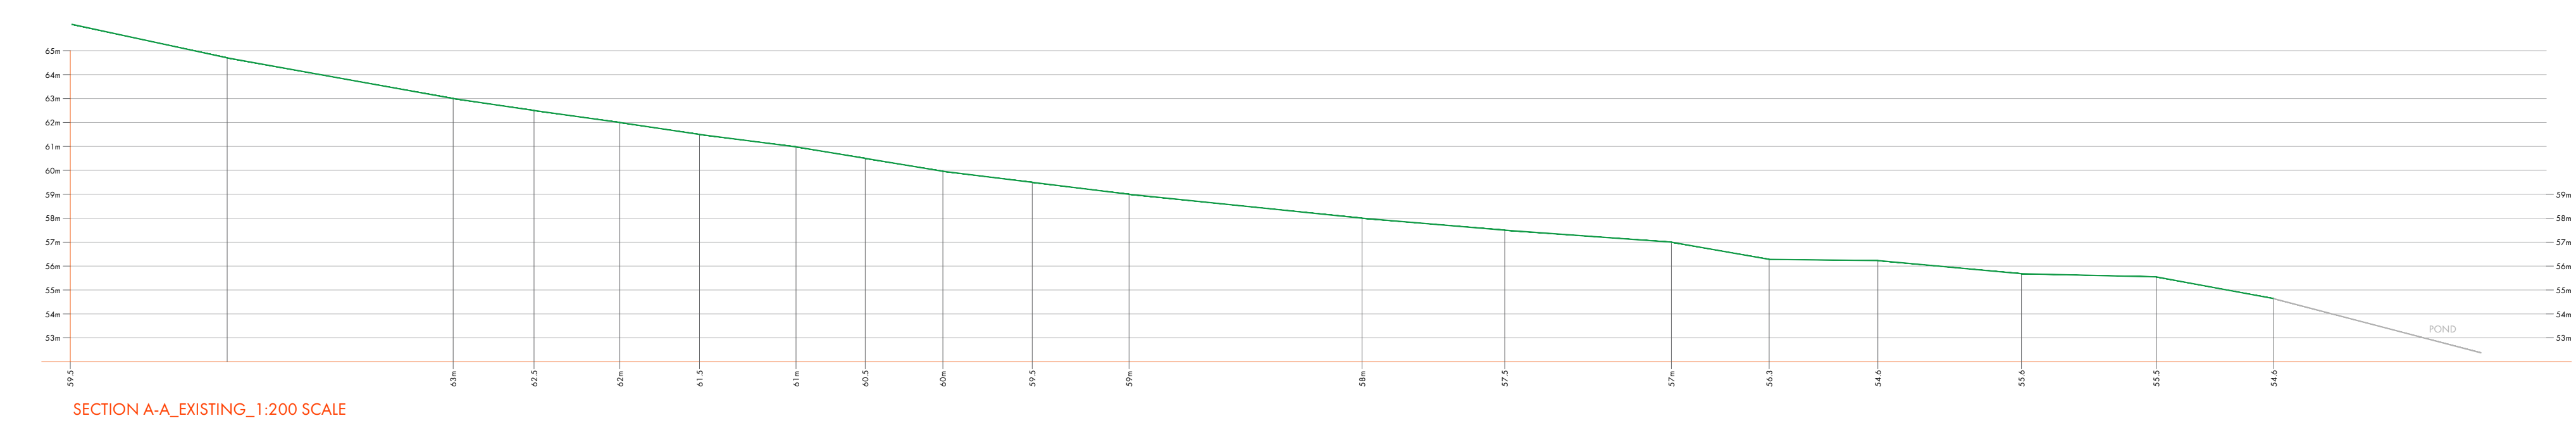

Williams
Architecture / Pensaerniaeth

Client: Mr. D Thompstone

Project Address:
Begelly Gardens, Begelly,
Pembrokeshire.

Drawing Title:
Site Sections - Existing

Drawn By: L JW

Scale: 1:500

Paper Size: A1

Job Reference: PWA40

Drawing Number: 14

Project Stage: RIBA Stage 3

Issue Date: 15/12/2022

Revision: ?