




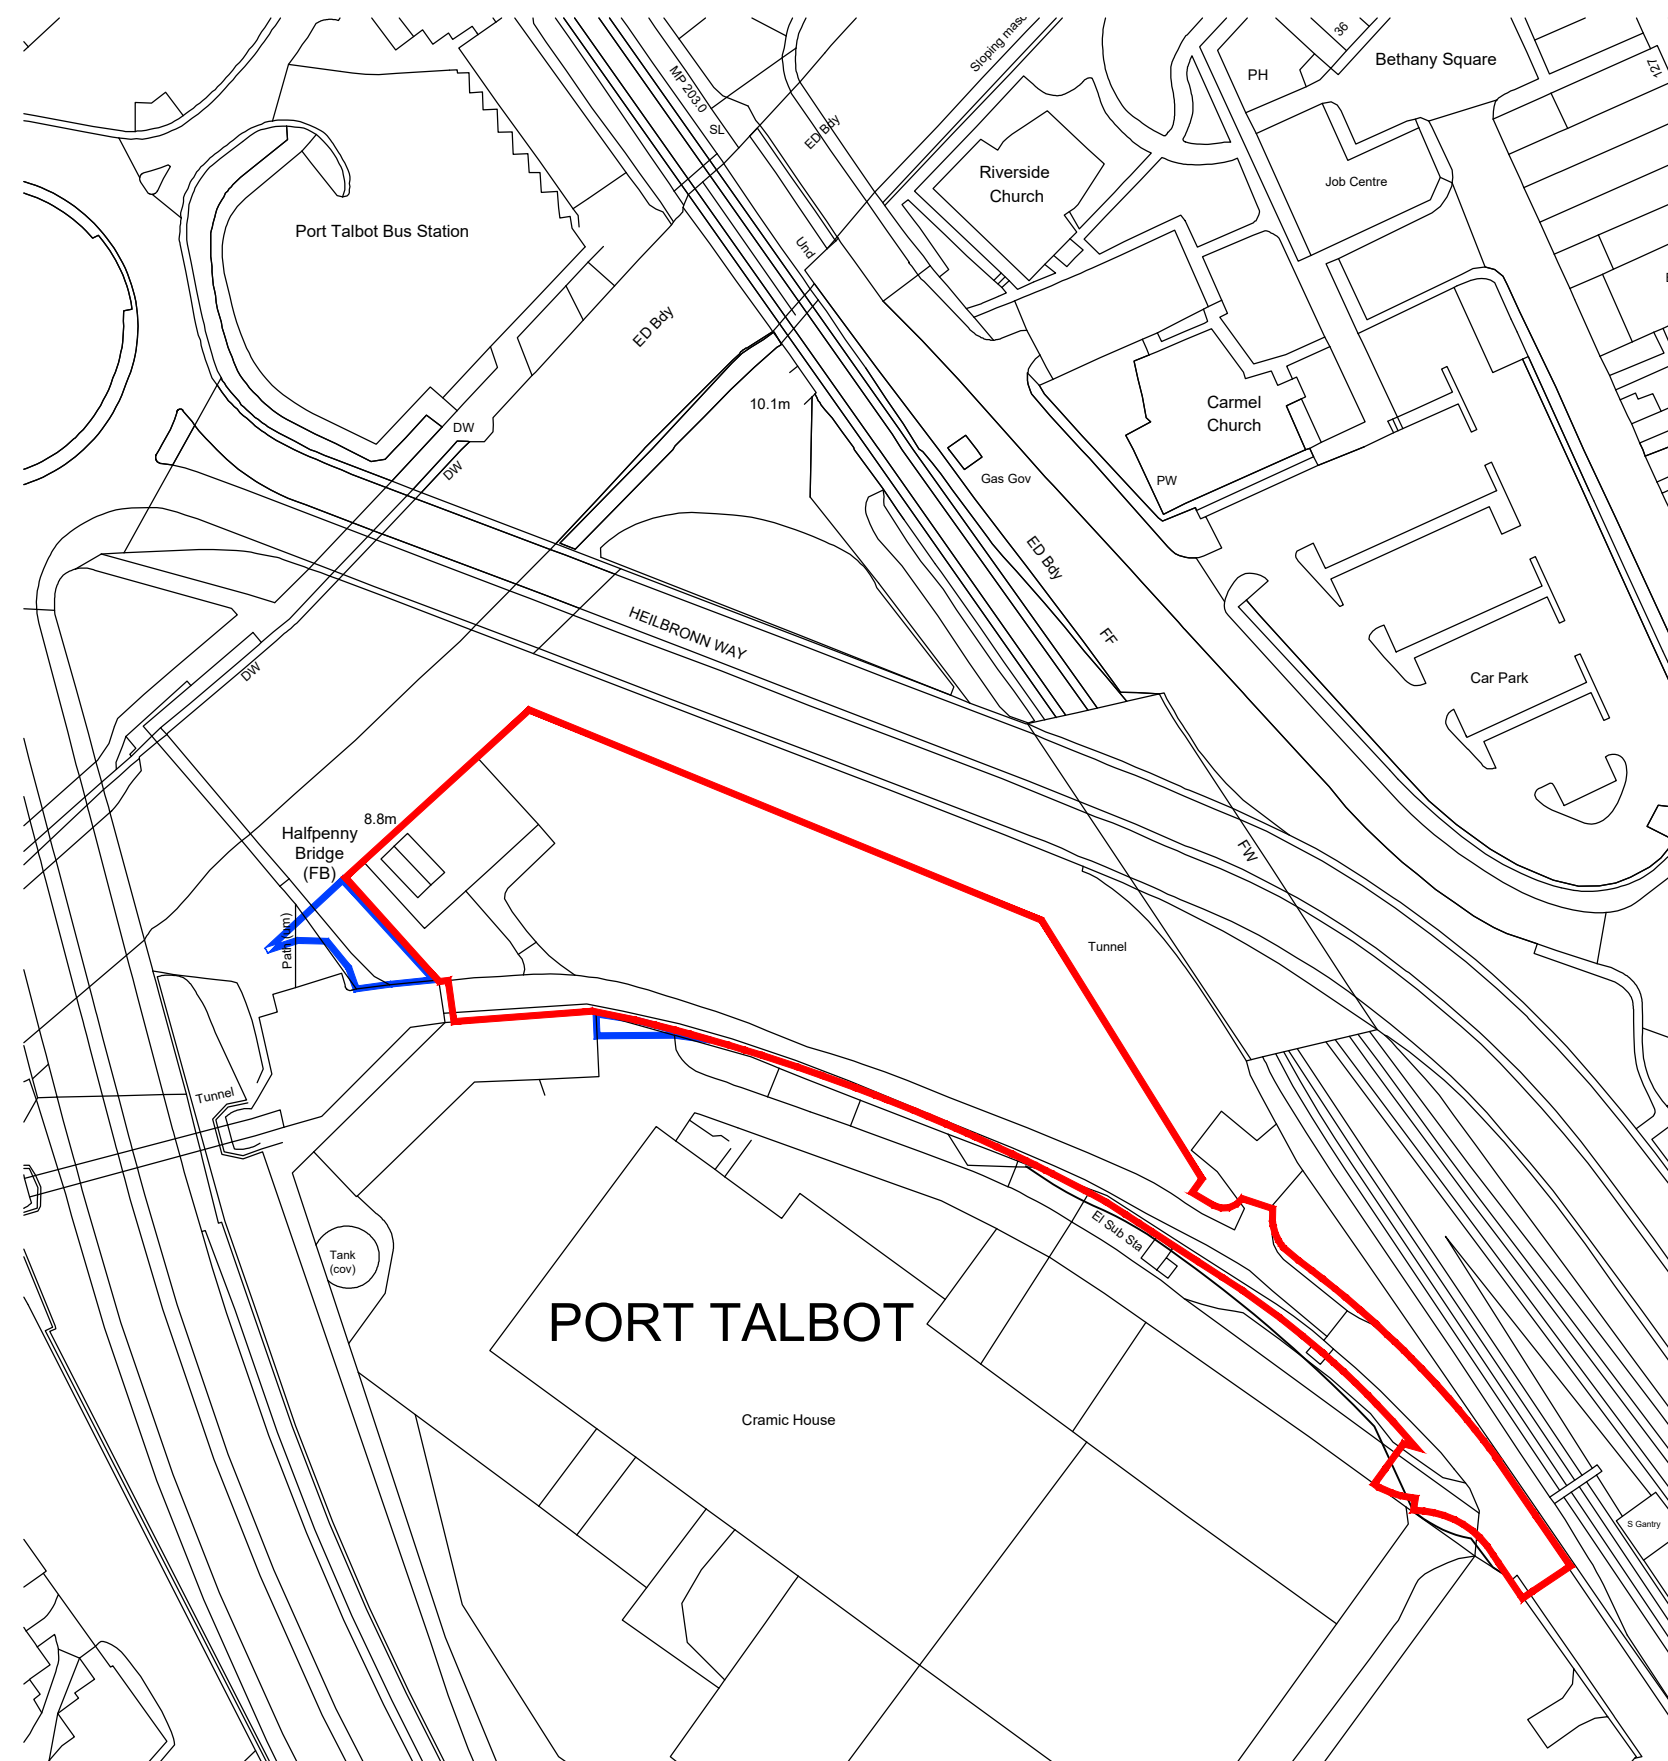


SITE LOCATION PLAN

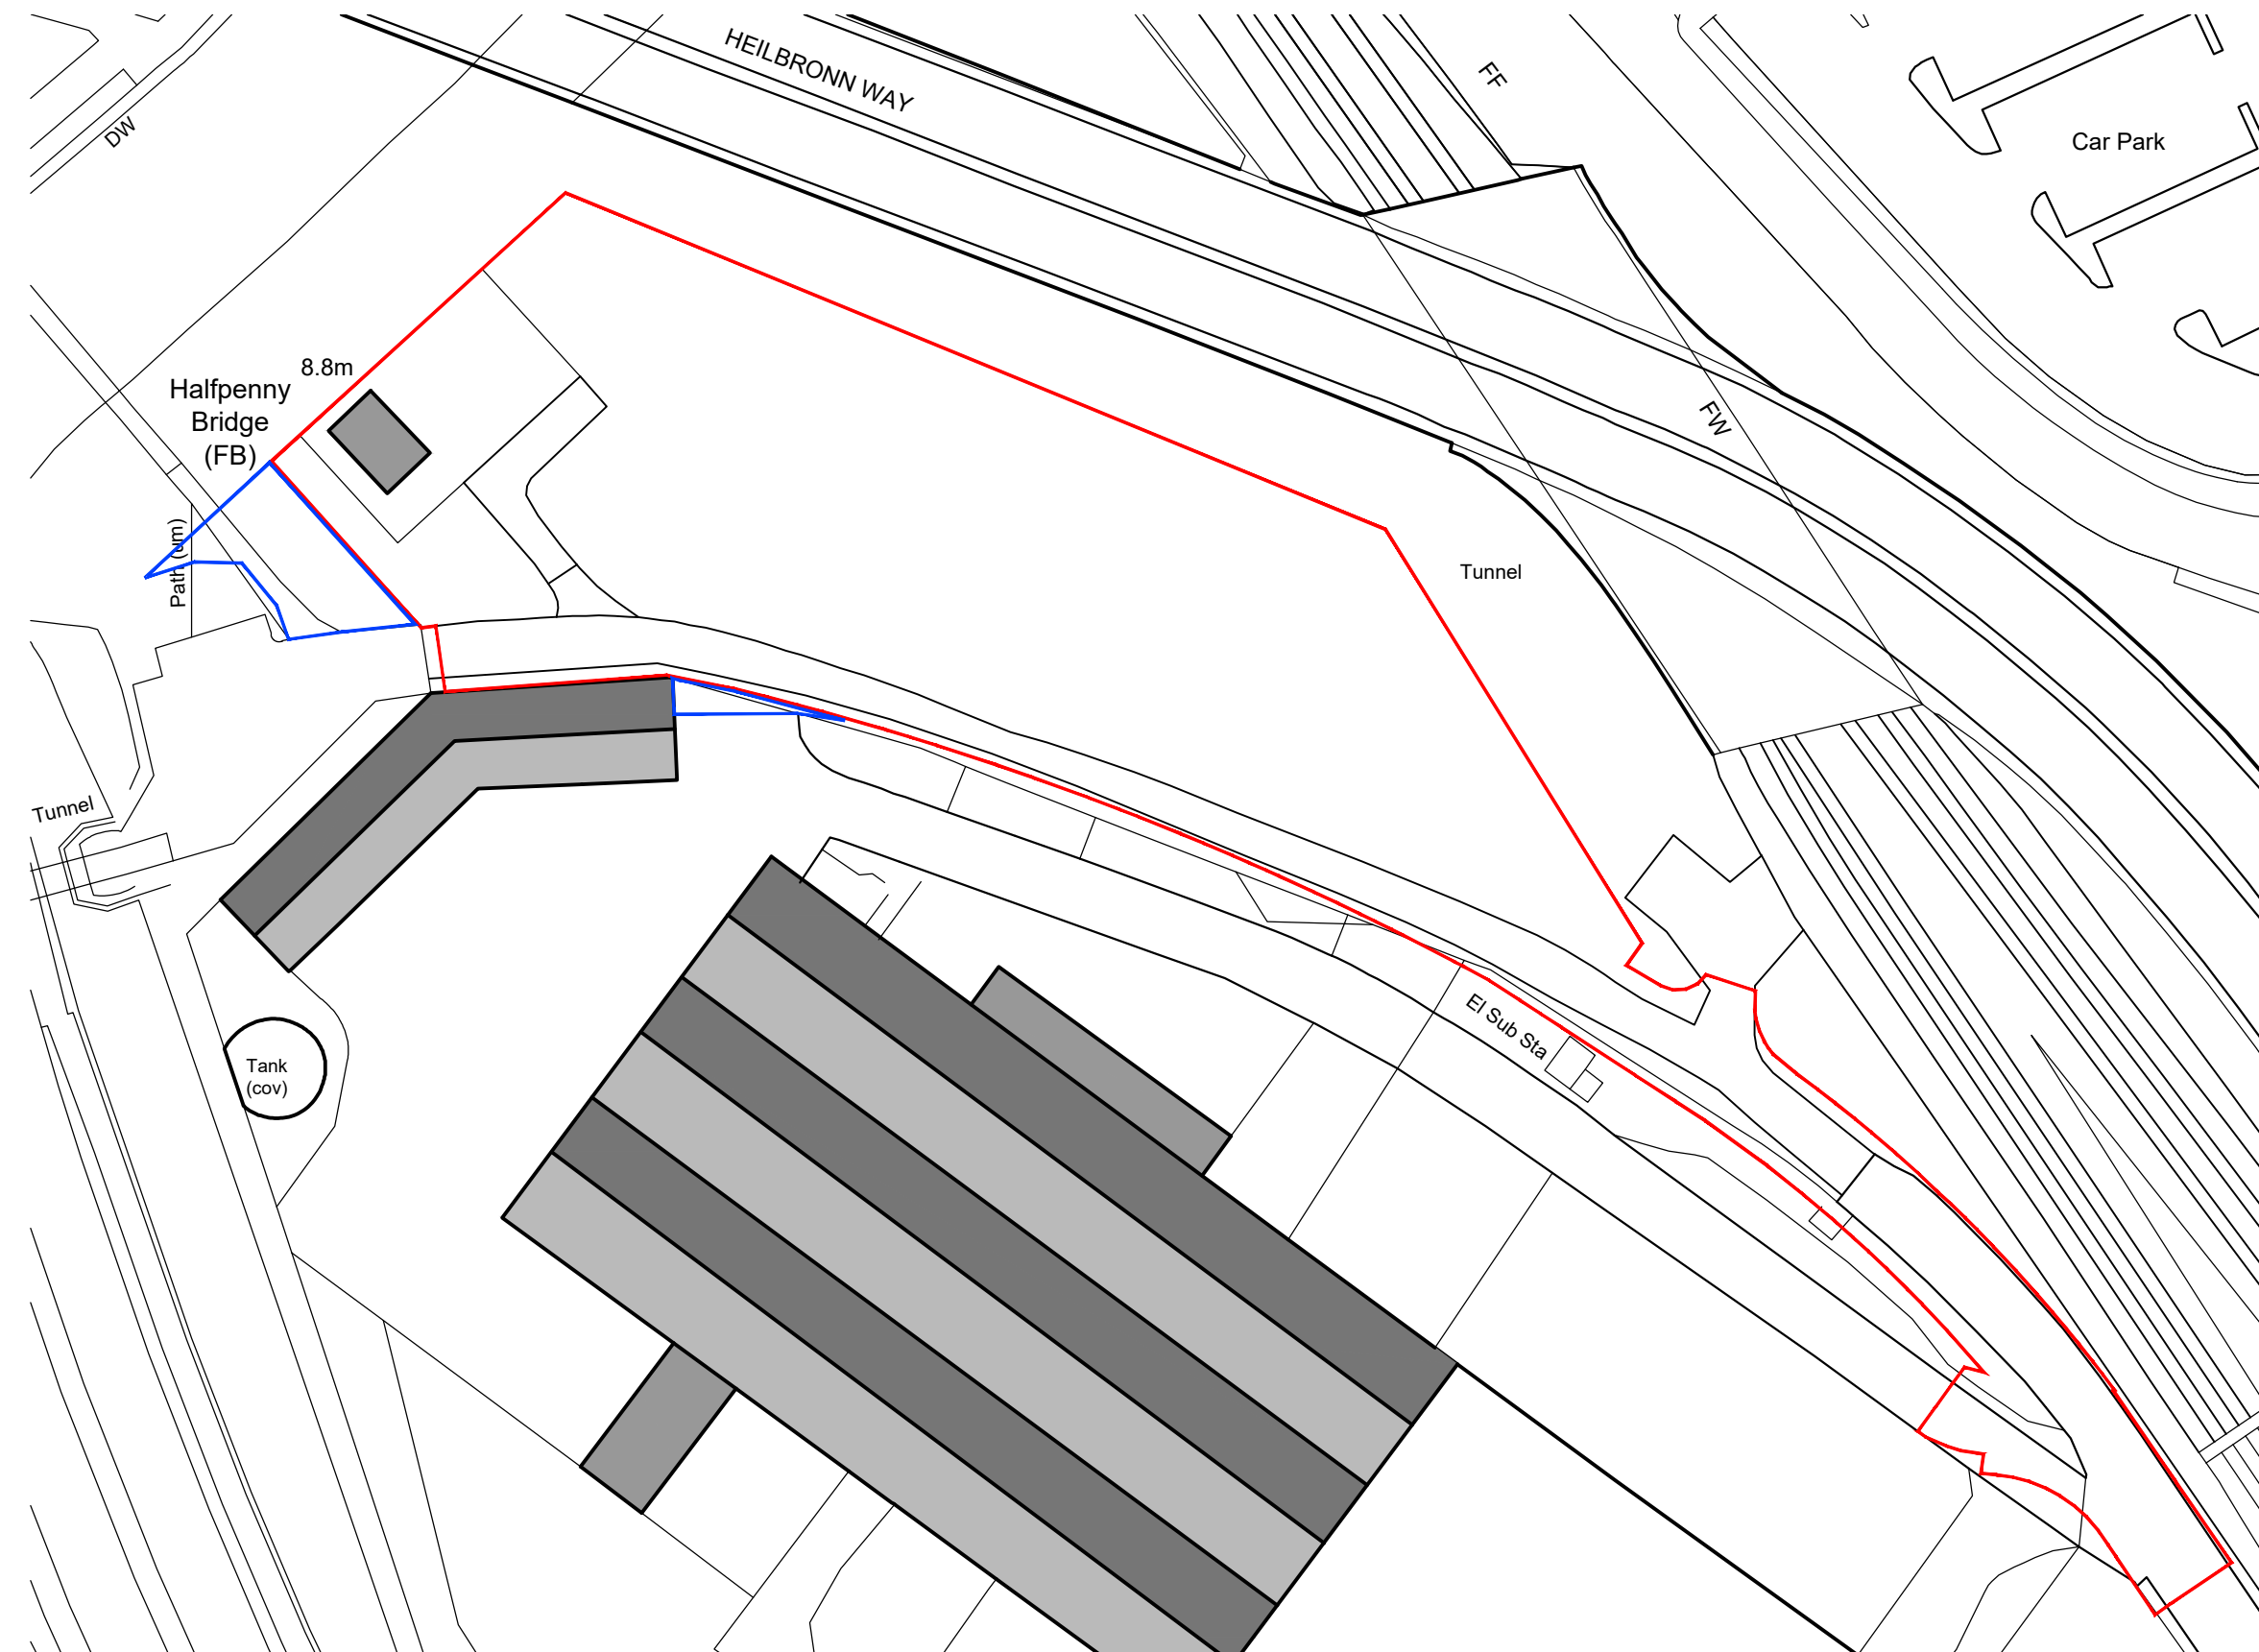

EXISTING BLOCK PLAN

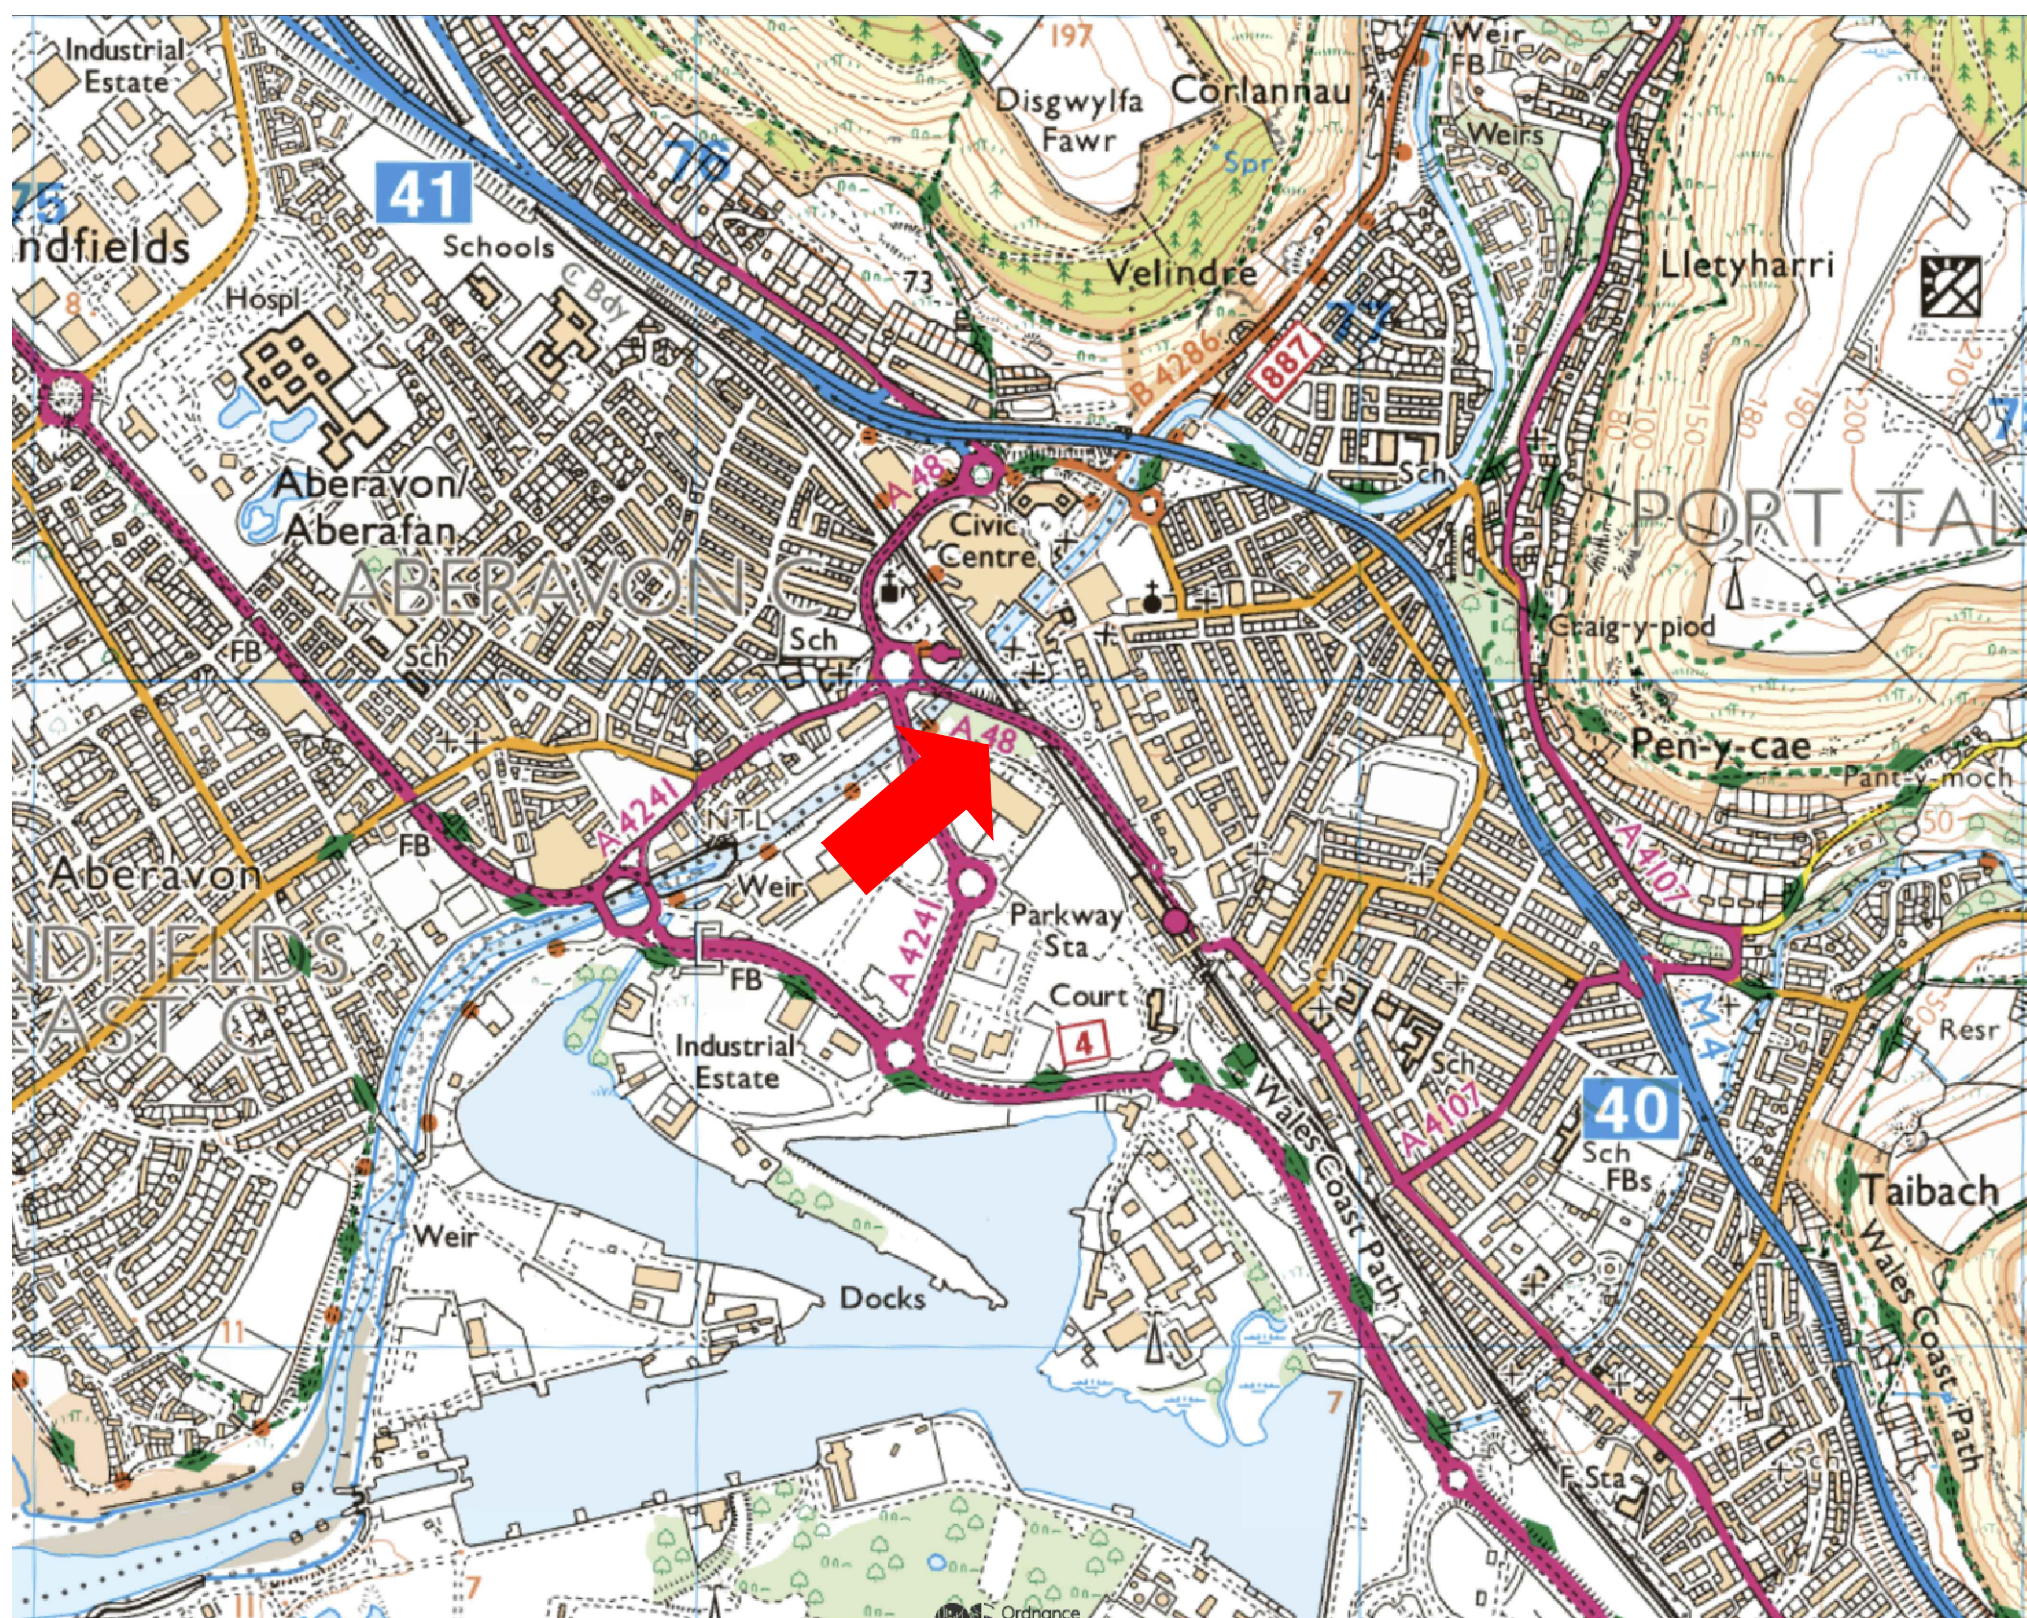

LOCATION PLAN
N.T.S.

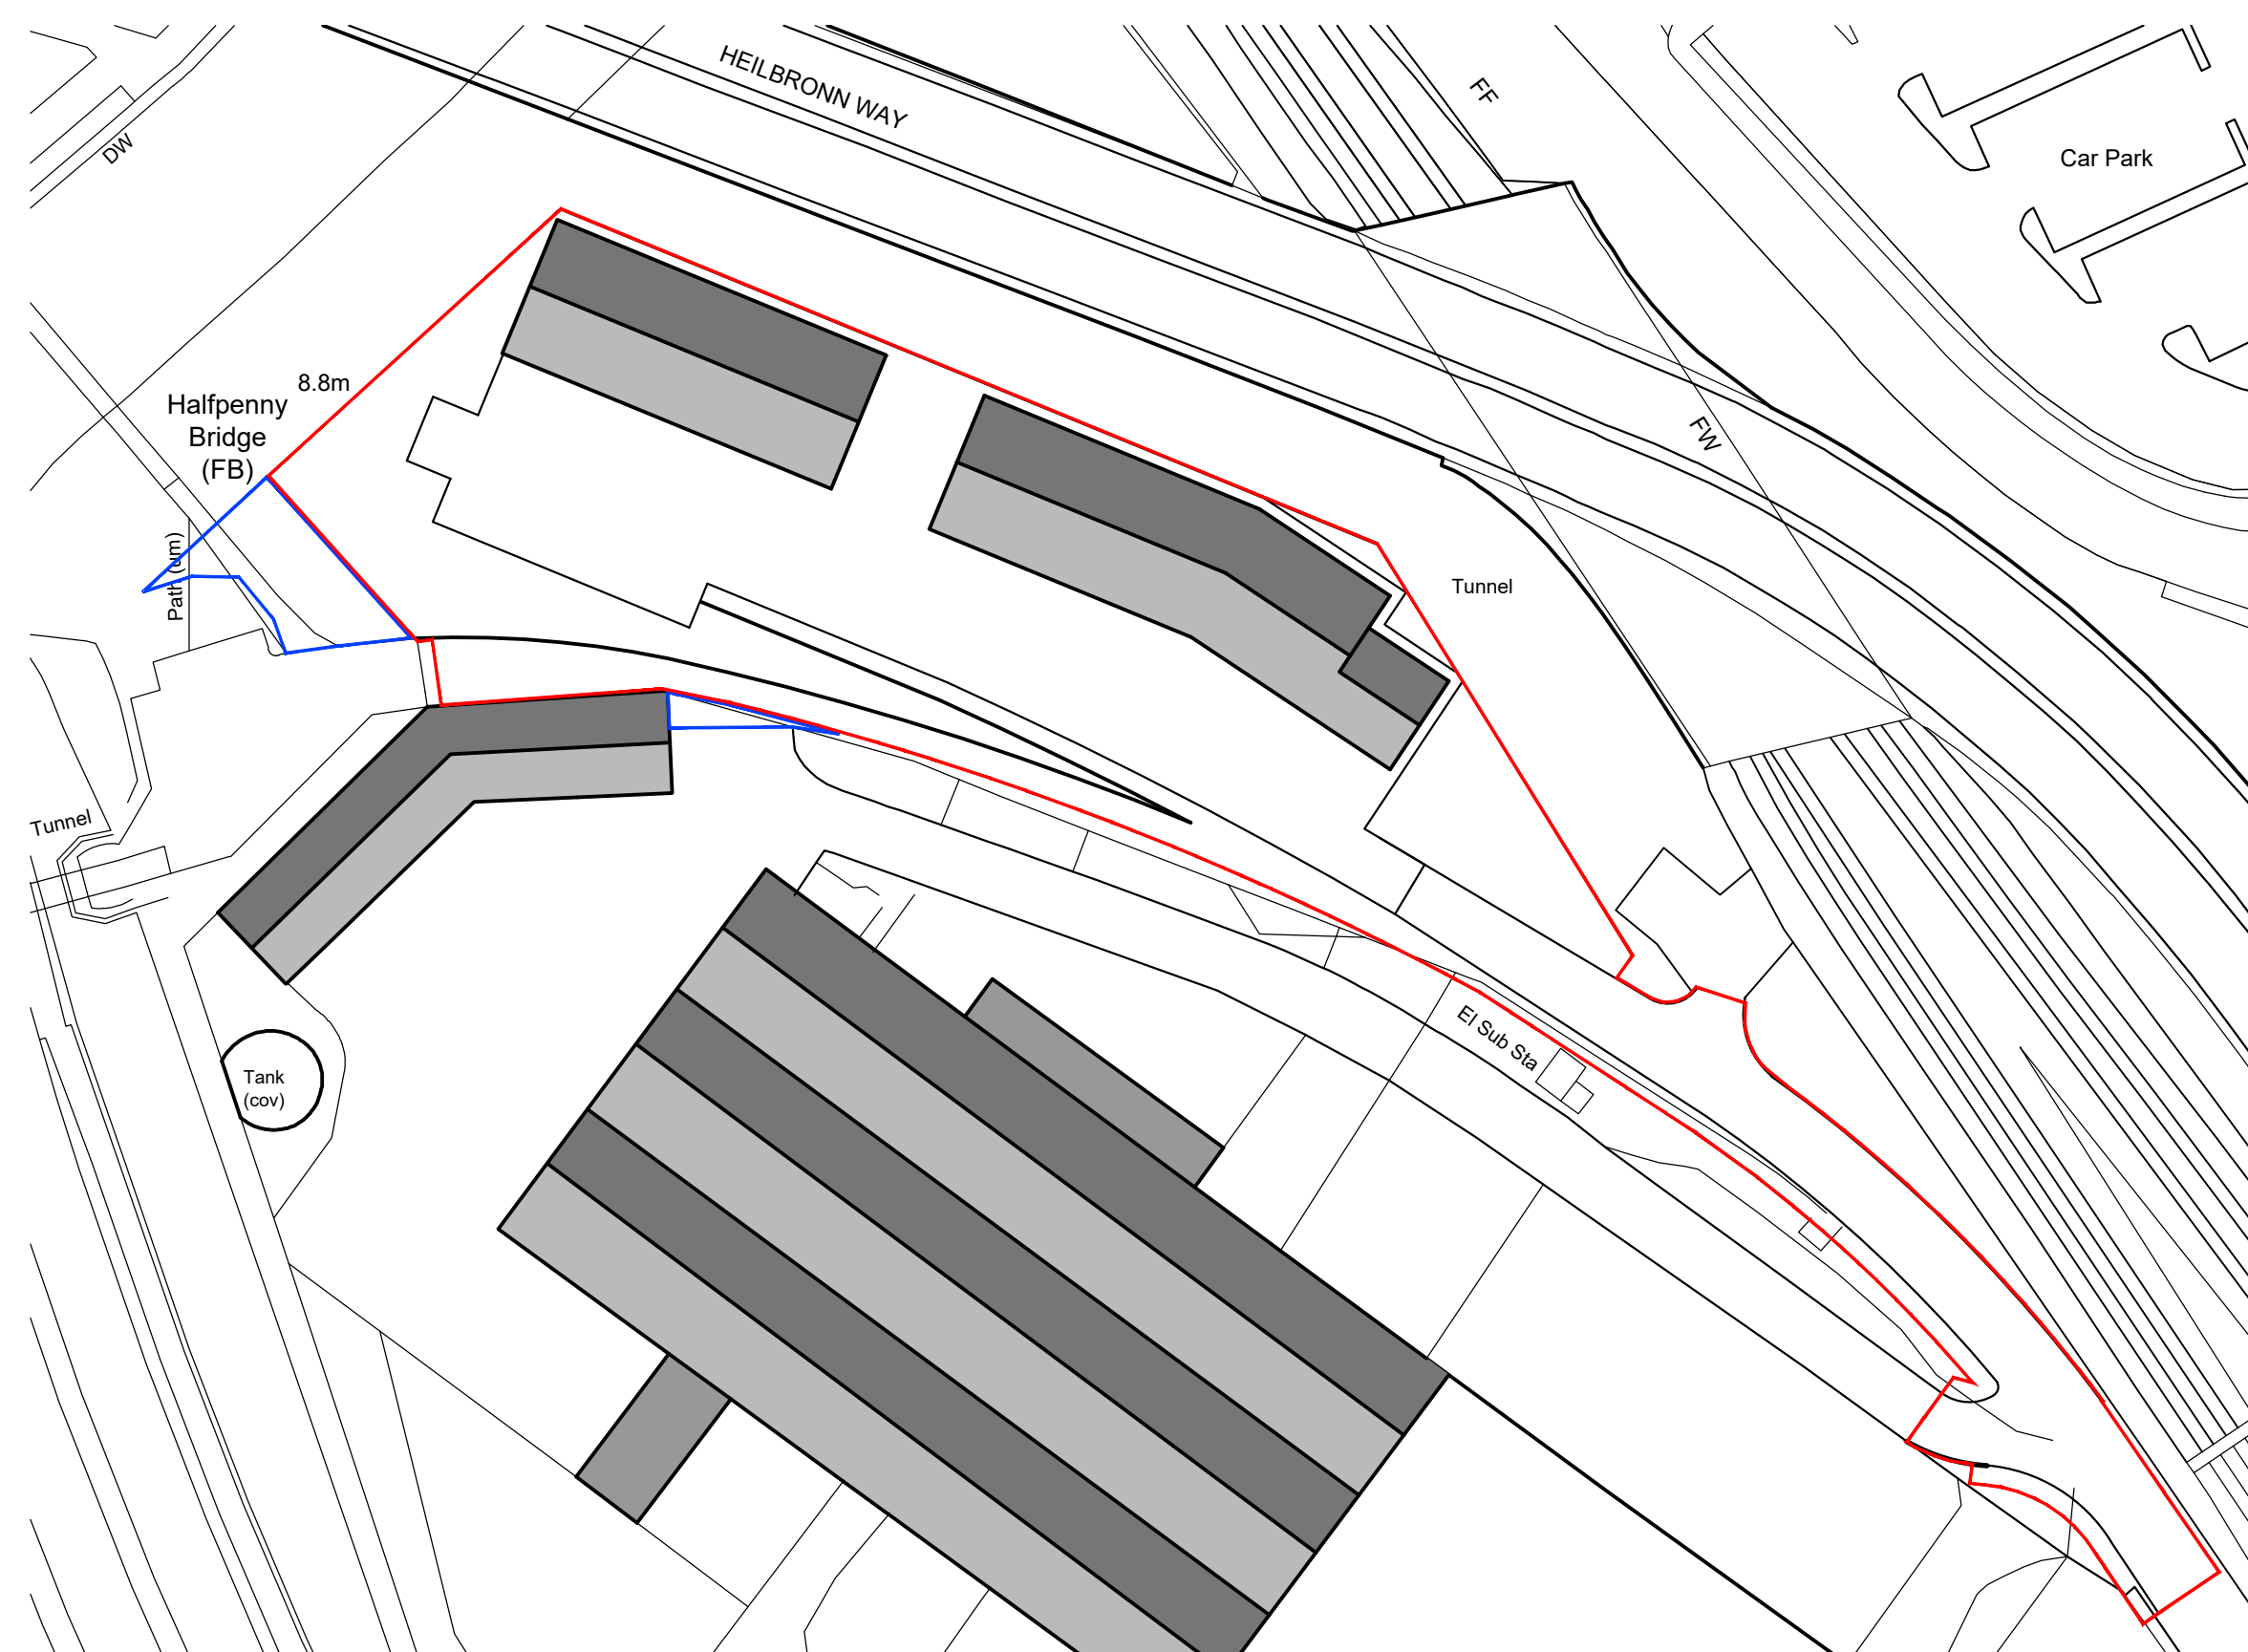

PROPOSED BLOCK PLAN

NOTES

- 1) All dimensions in millimeters Unless otherwise noted.
- 2) Drawings intended for purposes as described.
- 3) Any discrepancies to be brought to the attention of Life Property Group immediately.
- 4) Do not scale off this drawing for construction purposes
- 5) This drawing is to read in conjunction with Life Property Group construction notes.

© This Drawing is copyright
It must not be reproduced or disclosed to
third parties without the permission of
LPG.

DESCRIPTION			
DATE			
REVISION			
PROJECT			
PROPOSED LIGHT INDUSTRIAL UNITS AND ASSOCIATED EXTERNAL WORKS LAND AT CRAMIC WAY, PORT TALBOT NEATH PORT TALBOT, SA13 1RU FOR CRAMIC WAY LTD			
DRAWING TITLE			
SITE LOCATION PLAN EXISTING AND PROPOSED BLOCK PLANS			
DETAILS			
Scale	As shown @ A1	Date	JAN 26
Drawn	RHP	Checked	DLD
Job No.	2203	Drawing No.	01
Status	PLANNING	Revision	-



Life Property Group Ltd
65 Station Road, Port Talbot. SA13 1NW
T - 01792 546666
W - lifepropertygroup.com
E - info@lifepropertygroup.com