

NOTES

- 1) All dimensions in millimeters Unless otherwise noted.
- 2) Drawings intended for purposes as described.
- 3) Any discrepancies to be brought to the attention of Life Property Group immediately.
- 4) Do not scale off this drawing for construction purposes
- 5) This drawing is to read in conjunction with Life Property Group construction notes.

© This Drawing is copyright
It must not be reproduced or disclosed to third parties without the permission of LPG.

REVISION	DATE	DESCRIPTION

PROJECT
PROPOSED LIGHT INDUSTRIAL UNITS AND ASSOCIATED EXTERNAL WORKS LAND AT CRAMIC WAY, PORT TALBOT NEATH PORT TALBOT, SA13 1RU FOR CRAMIC WAY LTD

DRAWING TITLE
SECTIONS

DETAILS			
Scales	As shown @ A1	Date	JAN 26
Drawn	RHP	Checked	DLD
Job No.	2203	Drawing No.	06
Status	PLANNING	Revision	-




Life Property Group Ltd
65 Station Road, Port Talbot, SA13 1NW
T - 01792 546666
W - lifepropertygroup.com
E - info@lifepropertygroup.com




EXISTING SECTION A - A

Scale 1:200

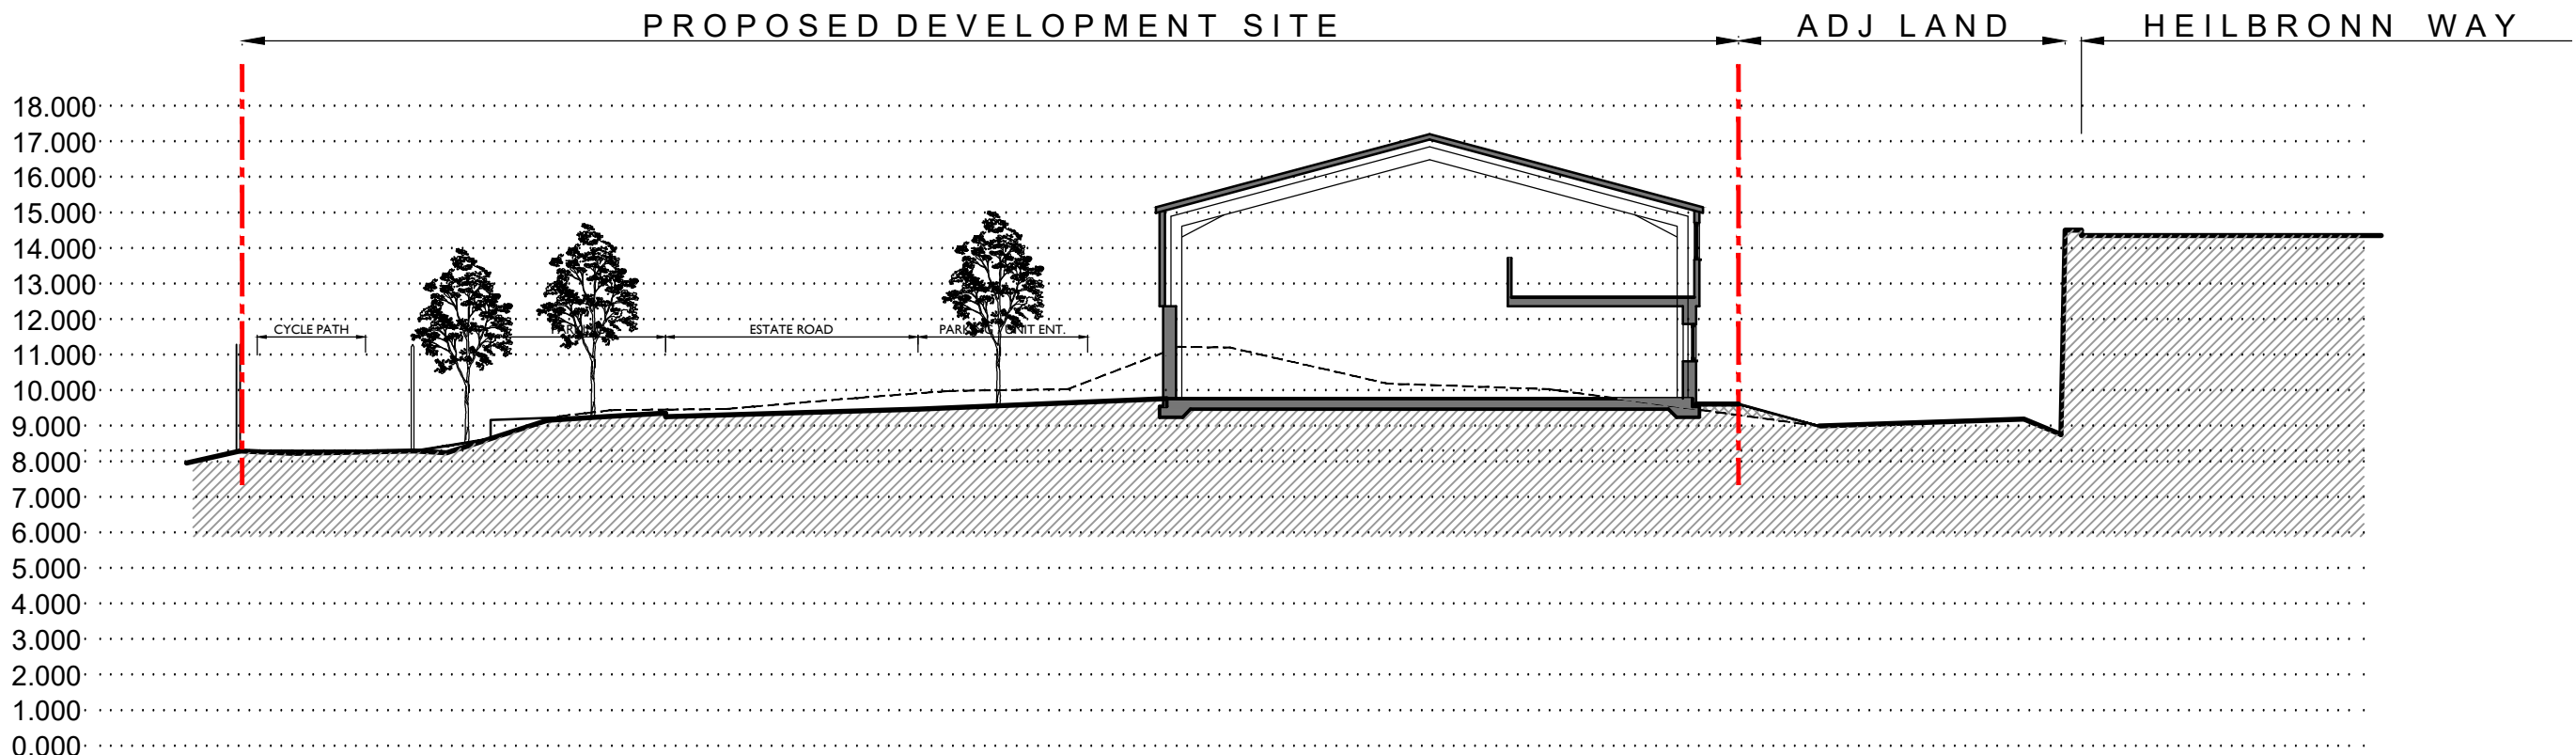


PROPOSED SECTION A - A

Scale 1:200

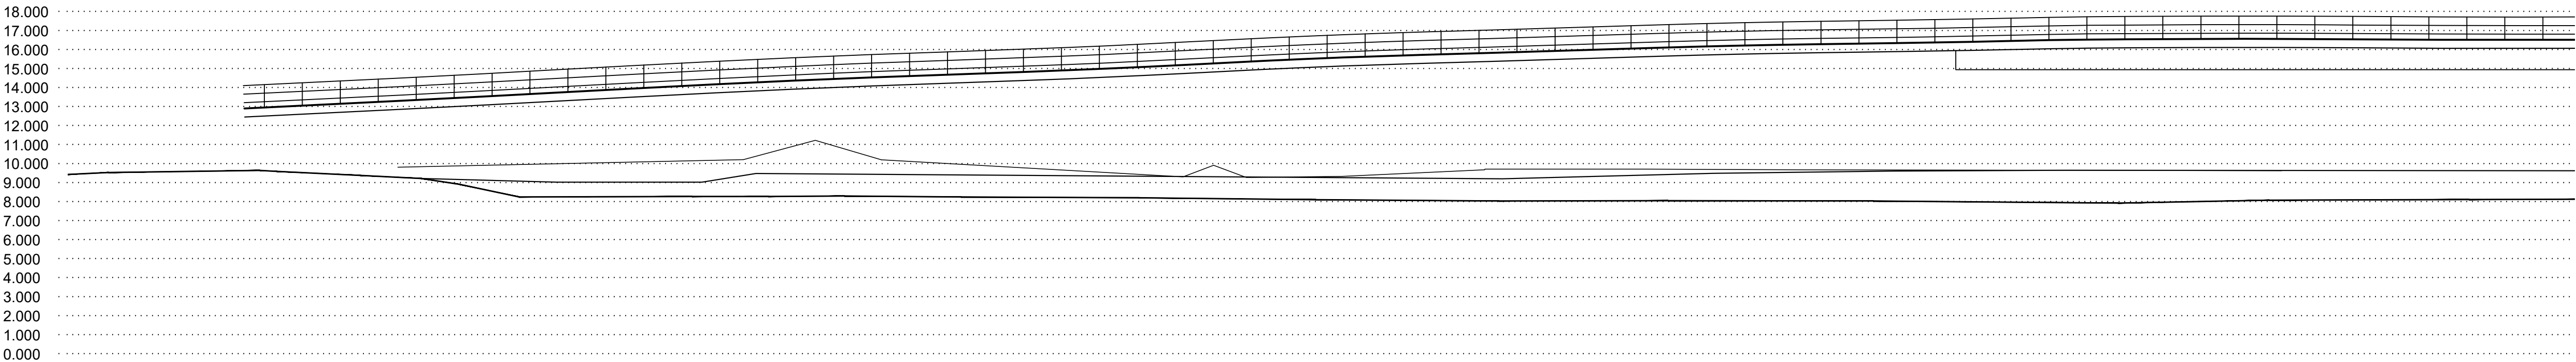

EXISTING SECTION B - B

Scale 1:200

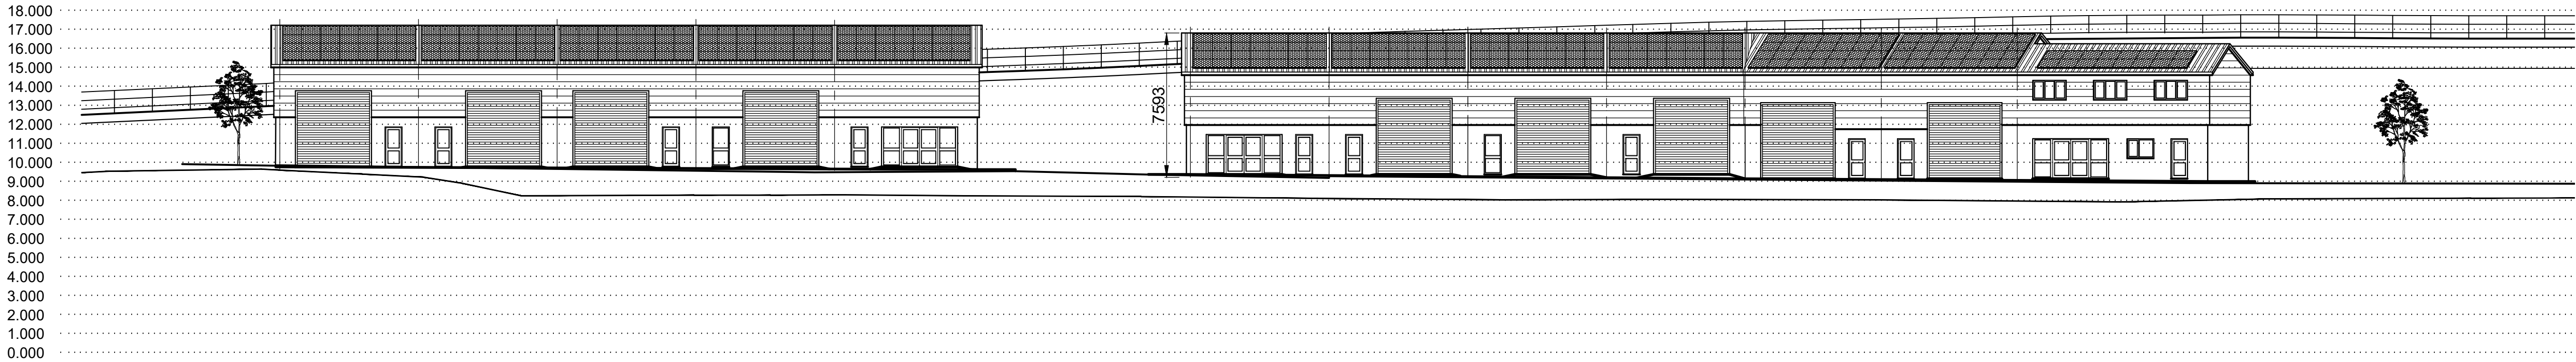

PROPOSED SECTION B - B

Scale 1:200