



Cramic Way, Port Talbot

Tree Constraints Plan

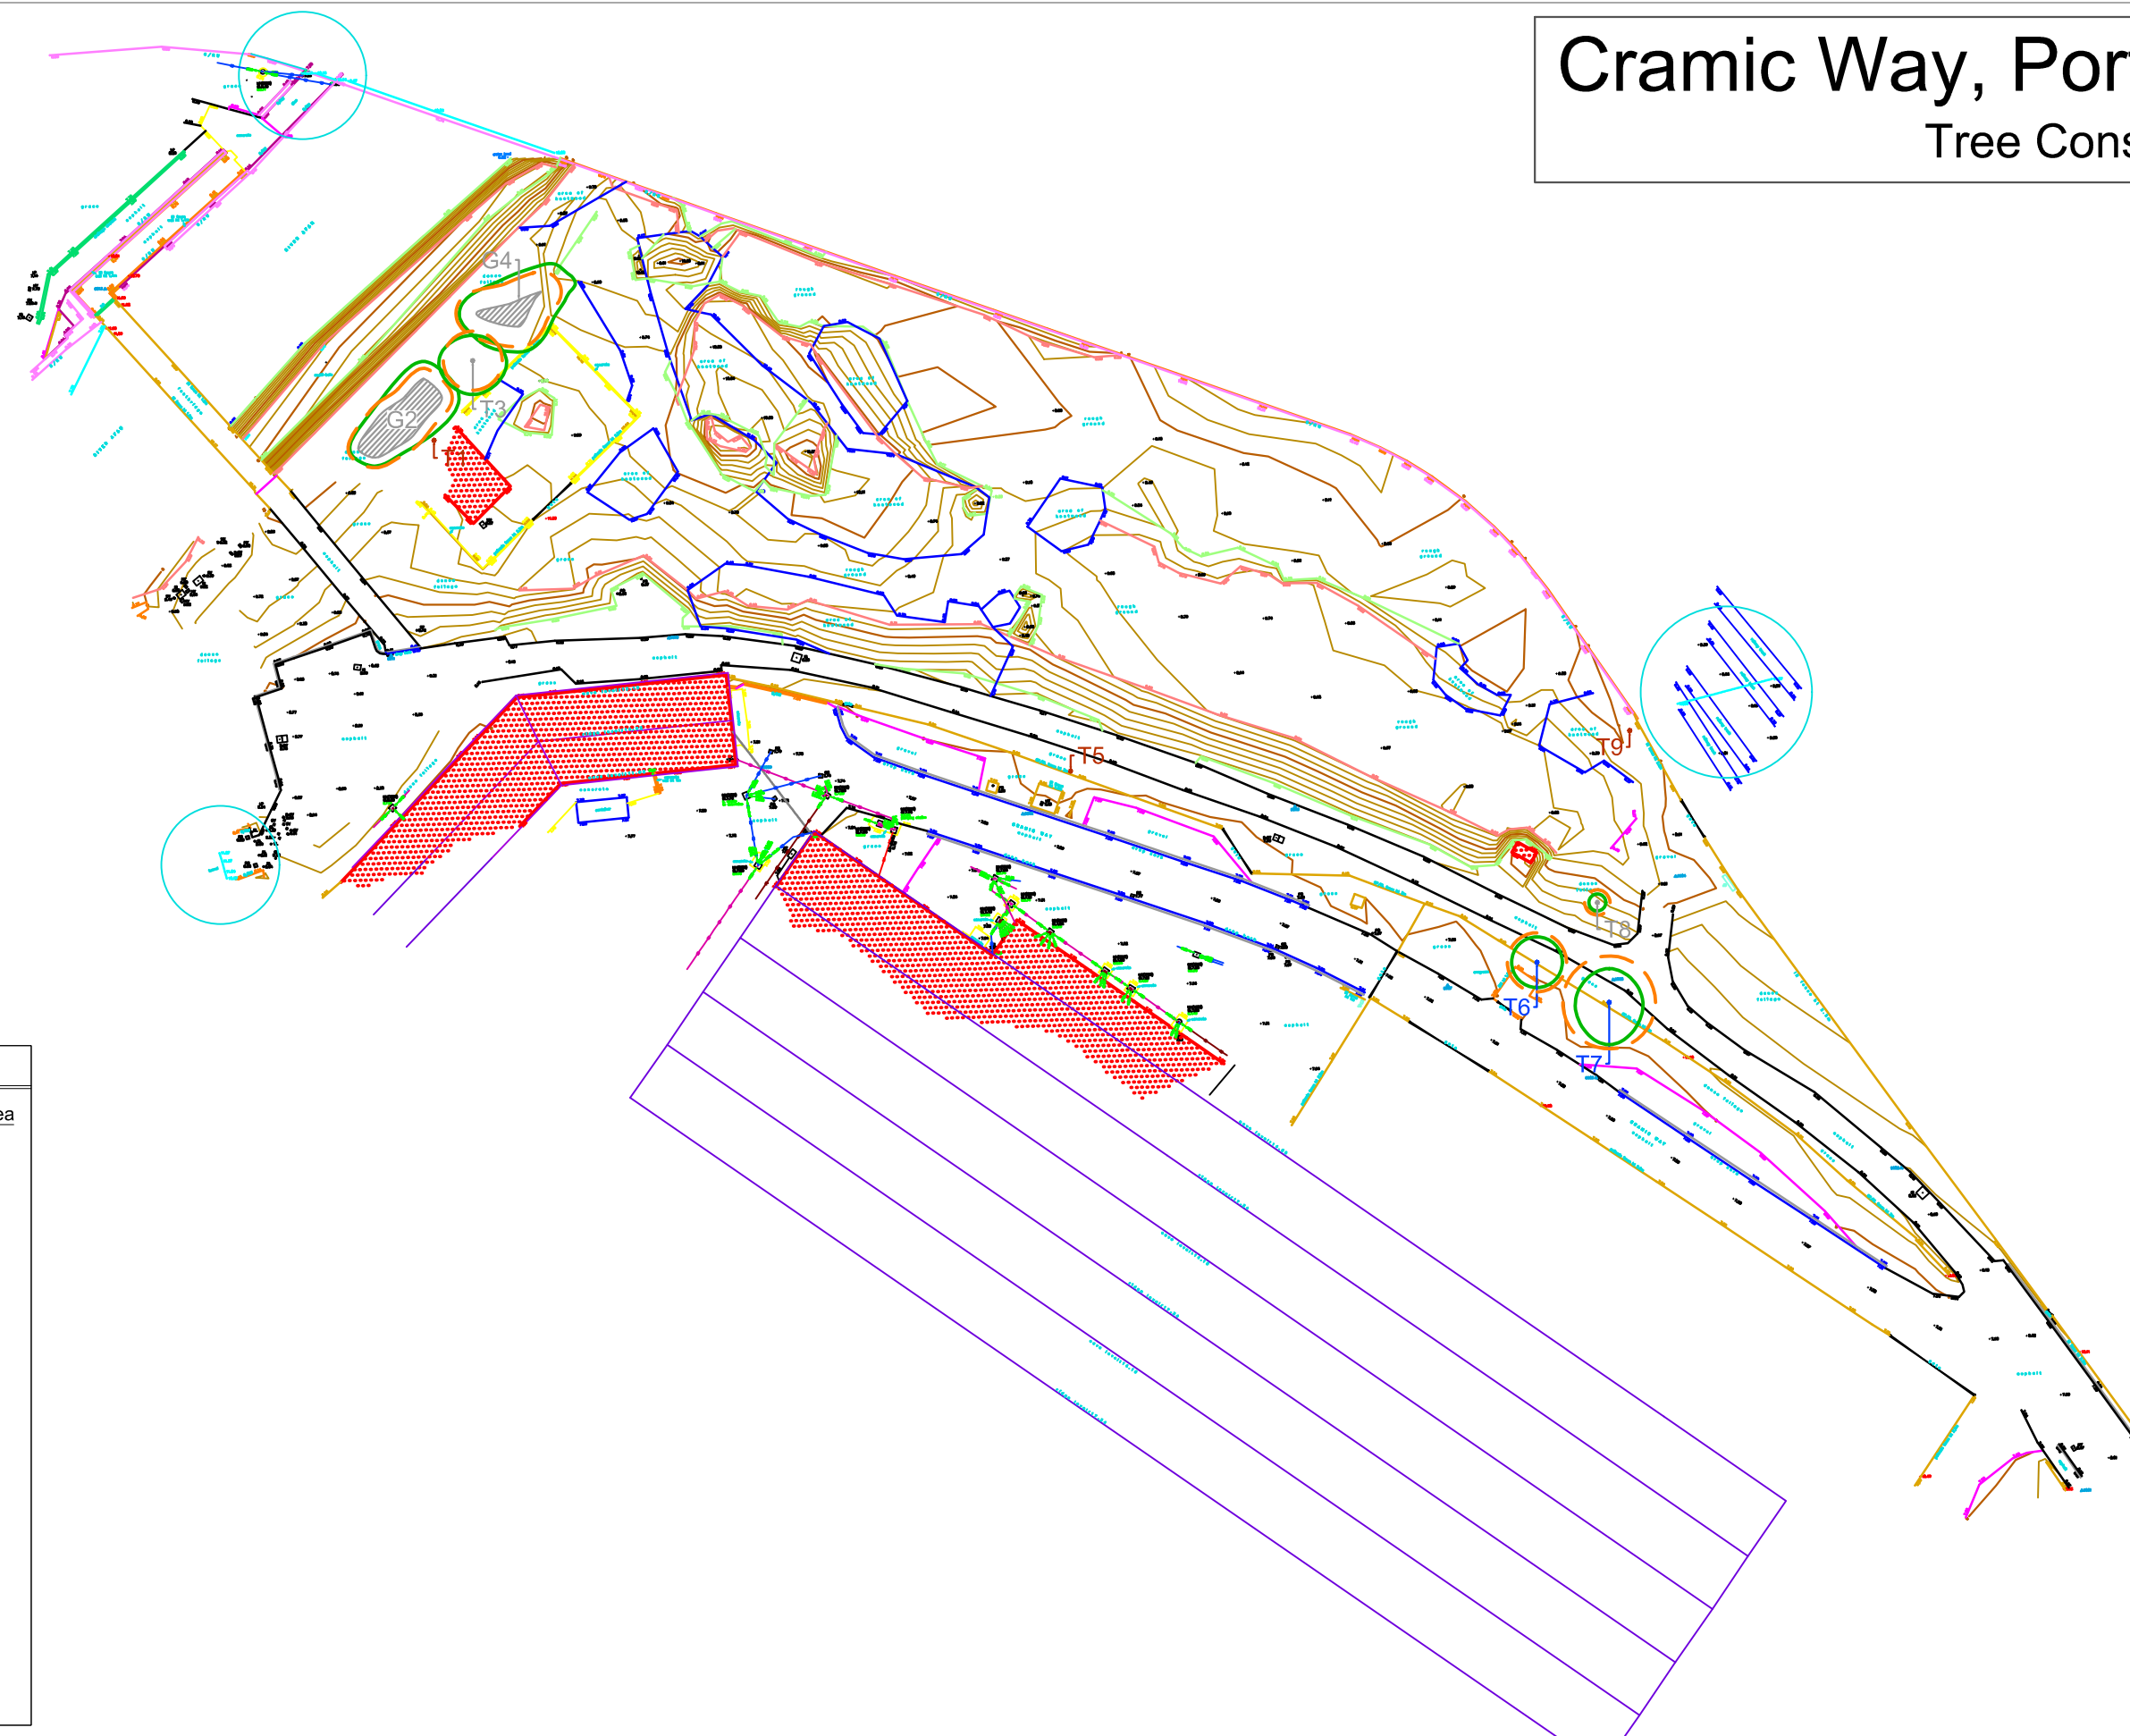

10m

Tree Constraints Plan

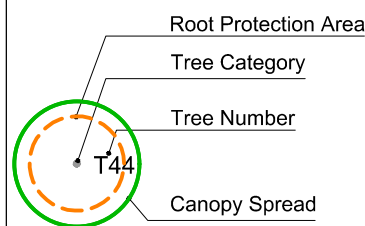


- Category A Trees
- Category B Trees
- Category C Trees
- Category U Trees

Scale 1:800 @A3
12/2025



Cramic Way, Port Talbot

Tree Constraints Plan

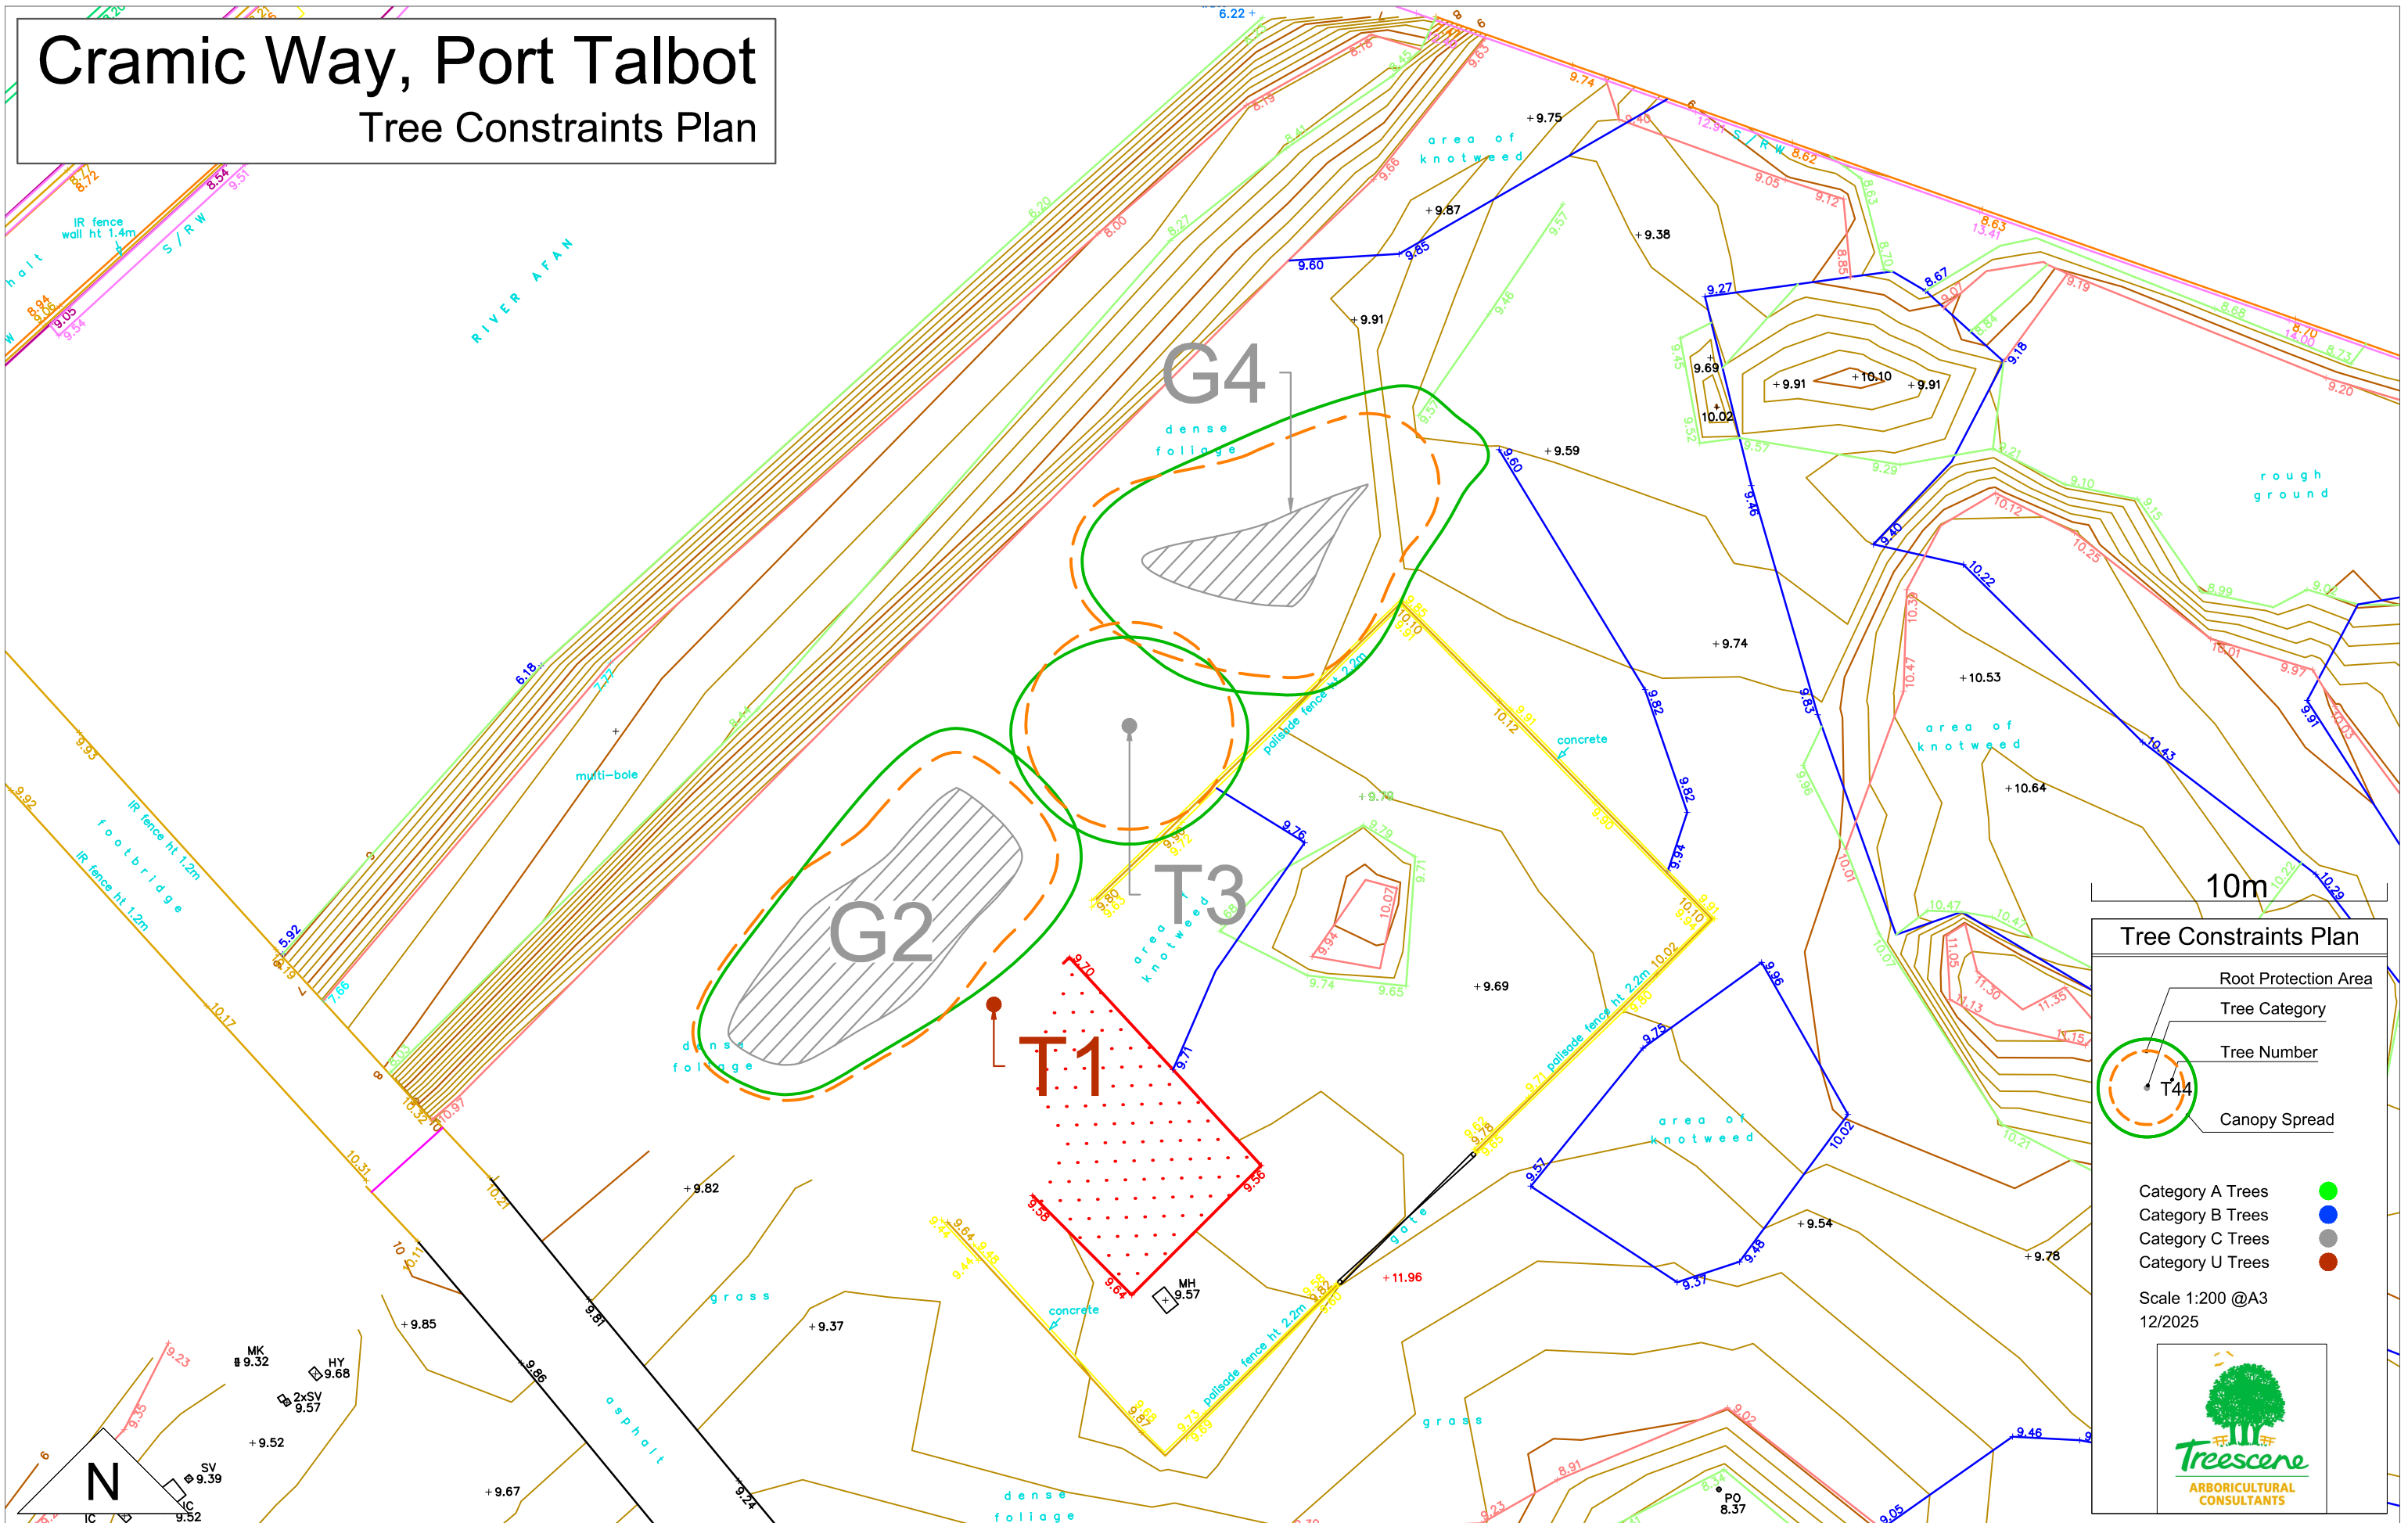

Cramic Way, Port Talbot

Tree Constraints Plan

