


R:\RCA Job Files\211 Job\21110 - Box Shed at Rosemary Lane Haverfordwest 19784 - Puffin - RCA Civil Drawings\21110.dwg  
RCA Document Reference: RCA A1 Landscape Version 1  
09/06/2021 13:00:04

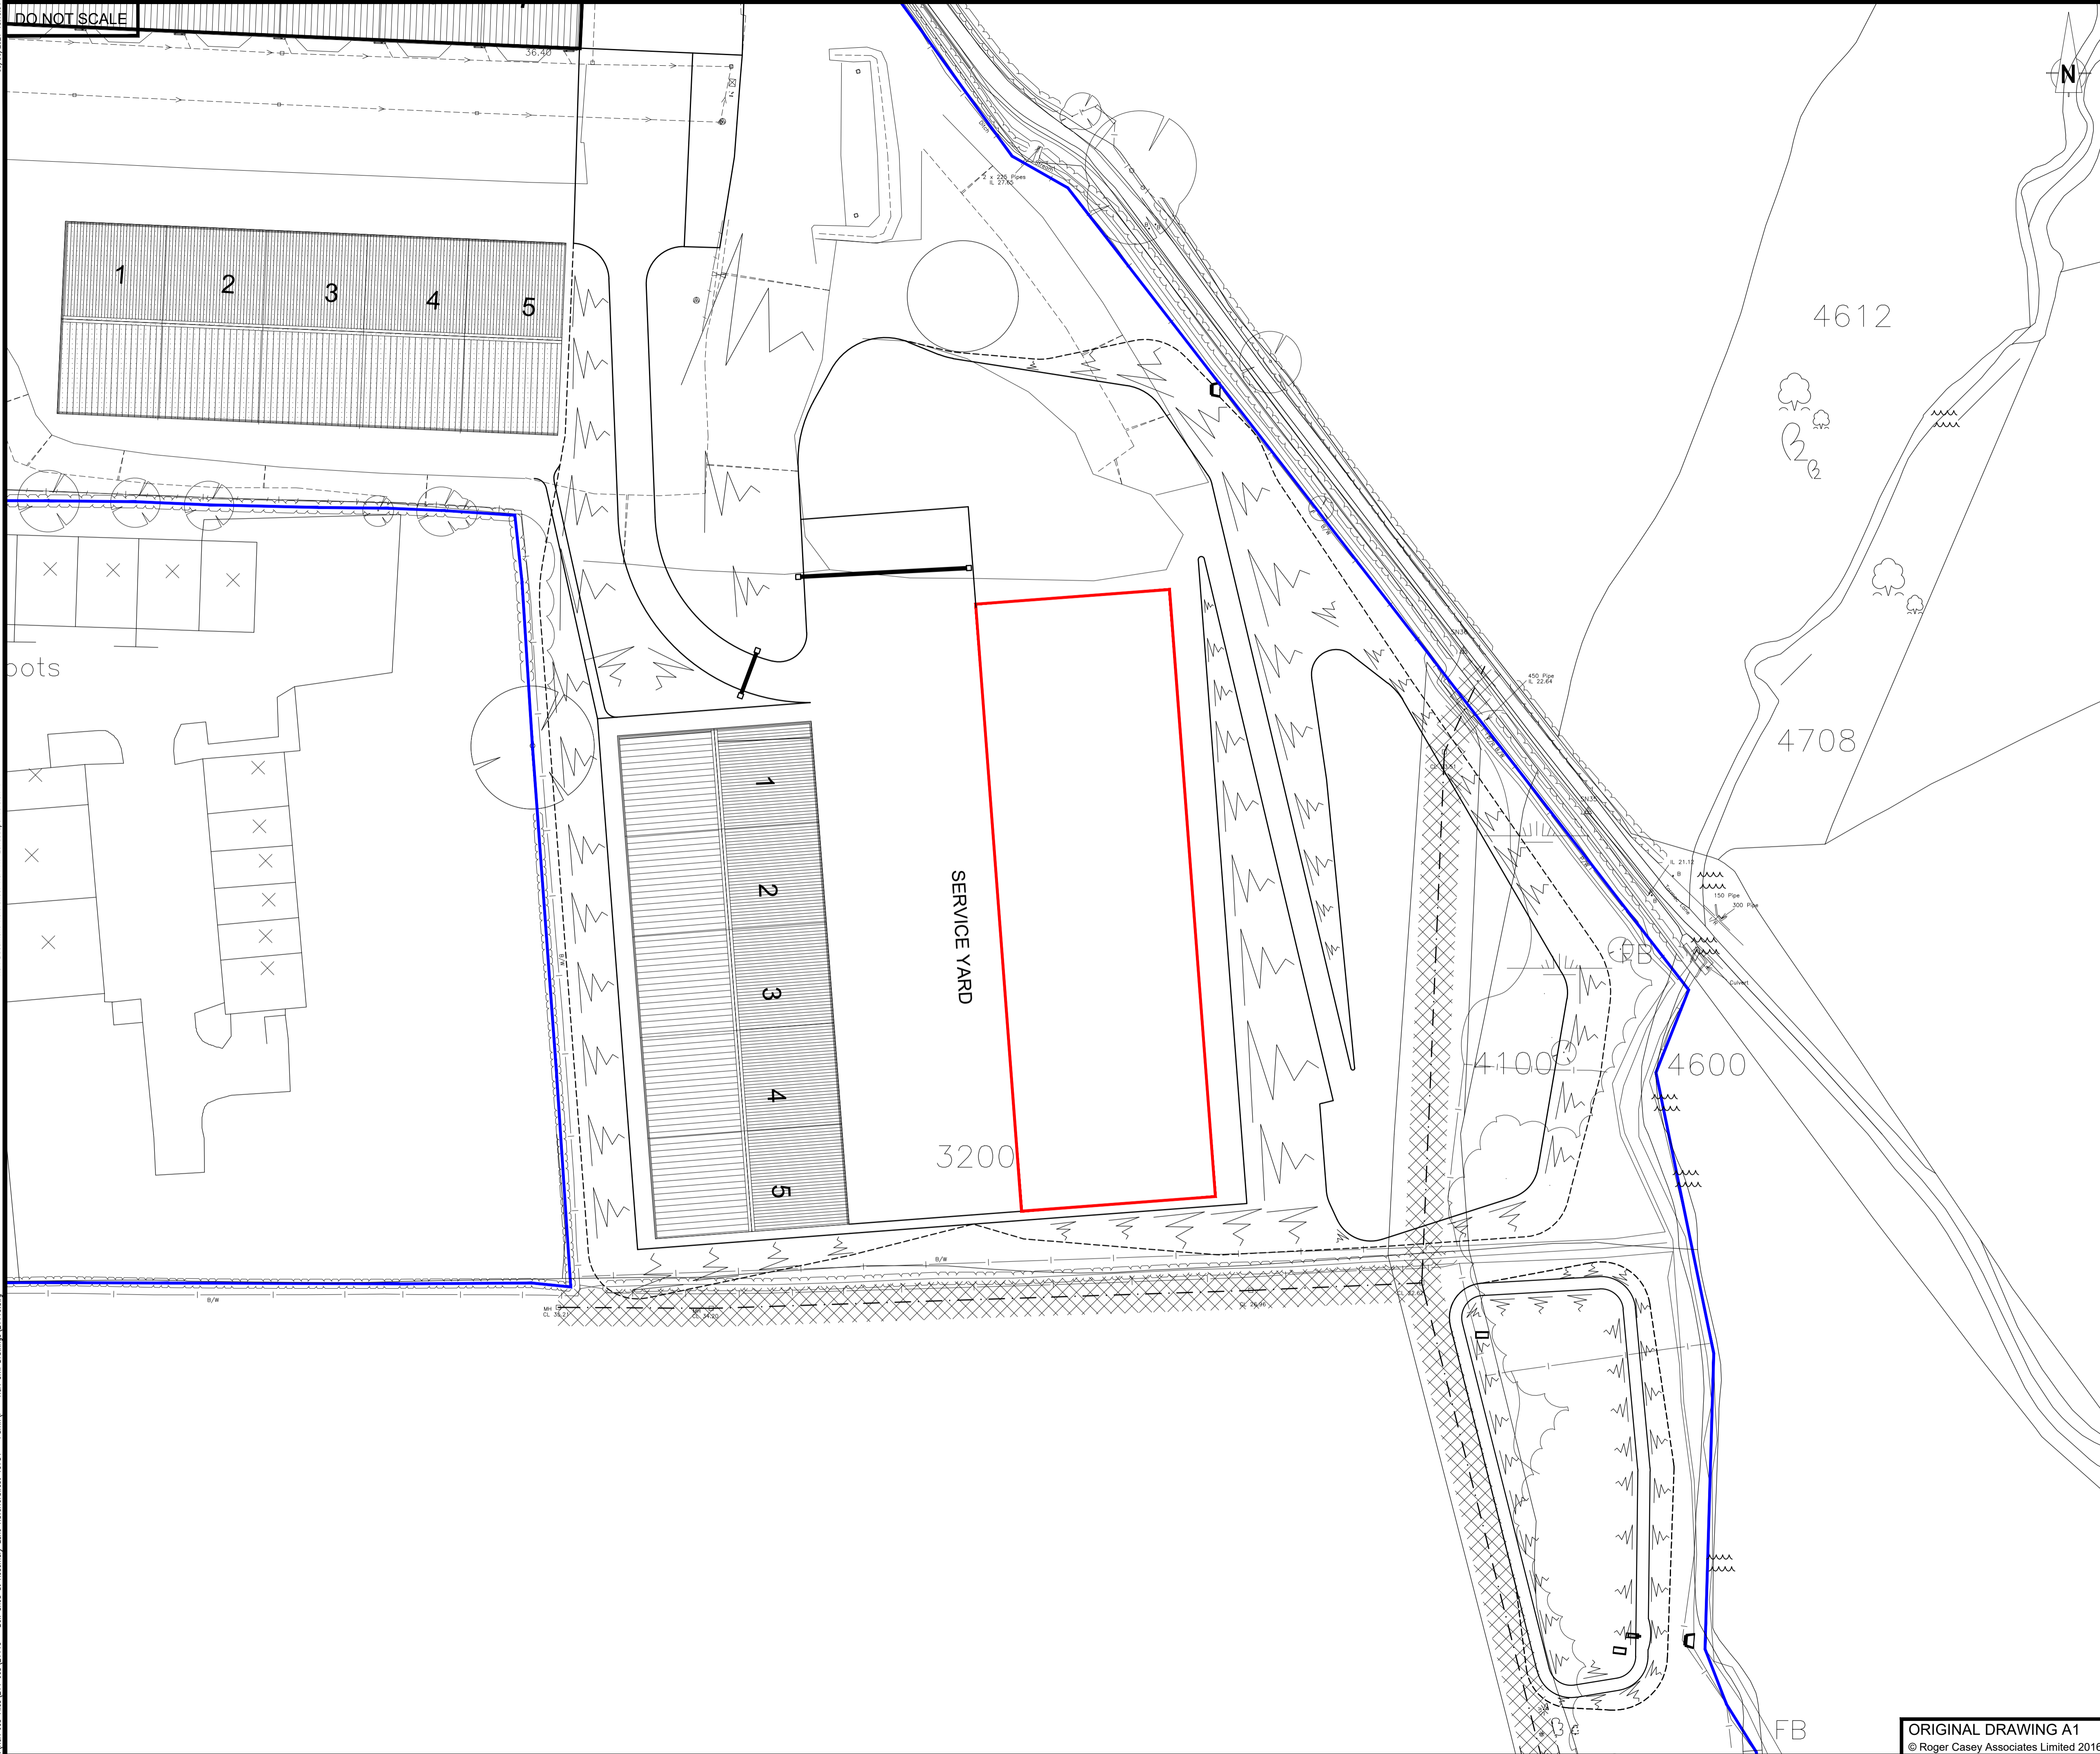

DO NOT SCALE

NOTES:

THE PROPERTY OF THIS DRAWING AND DESIGN IS VESTED IN ROGER CASEY ASSOCIATES AND MUST NOT BE COPIED OR REPRODUCED IN ANY WAY WITHOUT THE WRITTEN CONSENT OF ROGER CASEY ASSOCIATES.  
THE CONTRACTOR IS TO CHECK ALL LEVELS AND DIMENSIONS BEFORE WORK COMMENCES, AND ANY DISCREPANCIES TO BE REPORTED IMMEDIATELY TO THE CONSULTANTS.  
WORK TO FIGURED DIMENSIONS IN PREFERENCE TO SCALING.  
THIS DRAWING IS TO BE READ IN CONJUNCTION WITH ALL OTHER ROGER CASEY ASSOCIATES DRAWINGS AND SPECIFICATIONS AND ALL OTHER CONSULTANTS DRAWINGS AND SPECIFICATIONS RELATING TO THIS PROJECT.

REV	DESCRIPTION	DRAWING STATUS	DATE

### PLANNING APPLICATION



**Roger Casey Associates**  
Consulting Civil & Structural Engineers

Ty Mansel, 6 Mansel Street,  
Carmarthen,  
Carmarthenshire SA31 1PX  
T: 01267 222 646  
Units 10 & 11, Merlin's Court,  
Winch Lane, Haverfordwest,  
Pembrokeshire SA61 1SB  
T: 01437 762 795  
E: office@rca-eng.co.uk  
W: www.rca-eng.co.uk

CLIENT:  
**PUFFIN PRODUCE LTD**



PROJECT:  
**BOX SHED FOR PUFFIN PRODUCE  
WITHYBUSH INDUSTRIAL ESTATE  
HAVERFORDWEST, PEMBS.**

DRAWING TITLE:  
**EXISTING SITE BLOCK PLAN**

DRAWN BY: PWJL	DESIGN BY: -	CHECKED BY: RSC	DATE: 09/06/21
SCALES: 1:500	DRAWING No: 21110/P2	REVISION:	

ORIGINAL DRAWING A1  
© Roger Casey Associates Limited 2016