
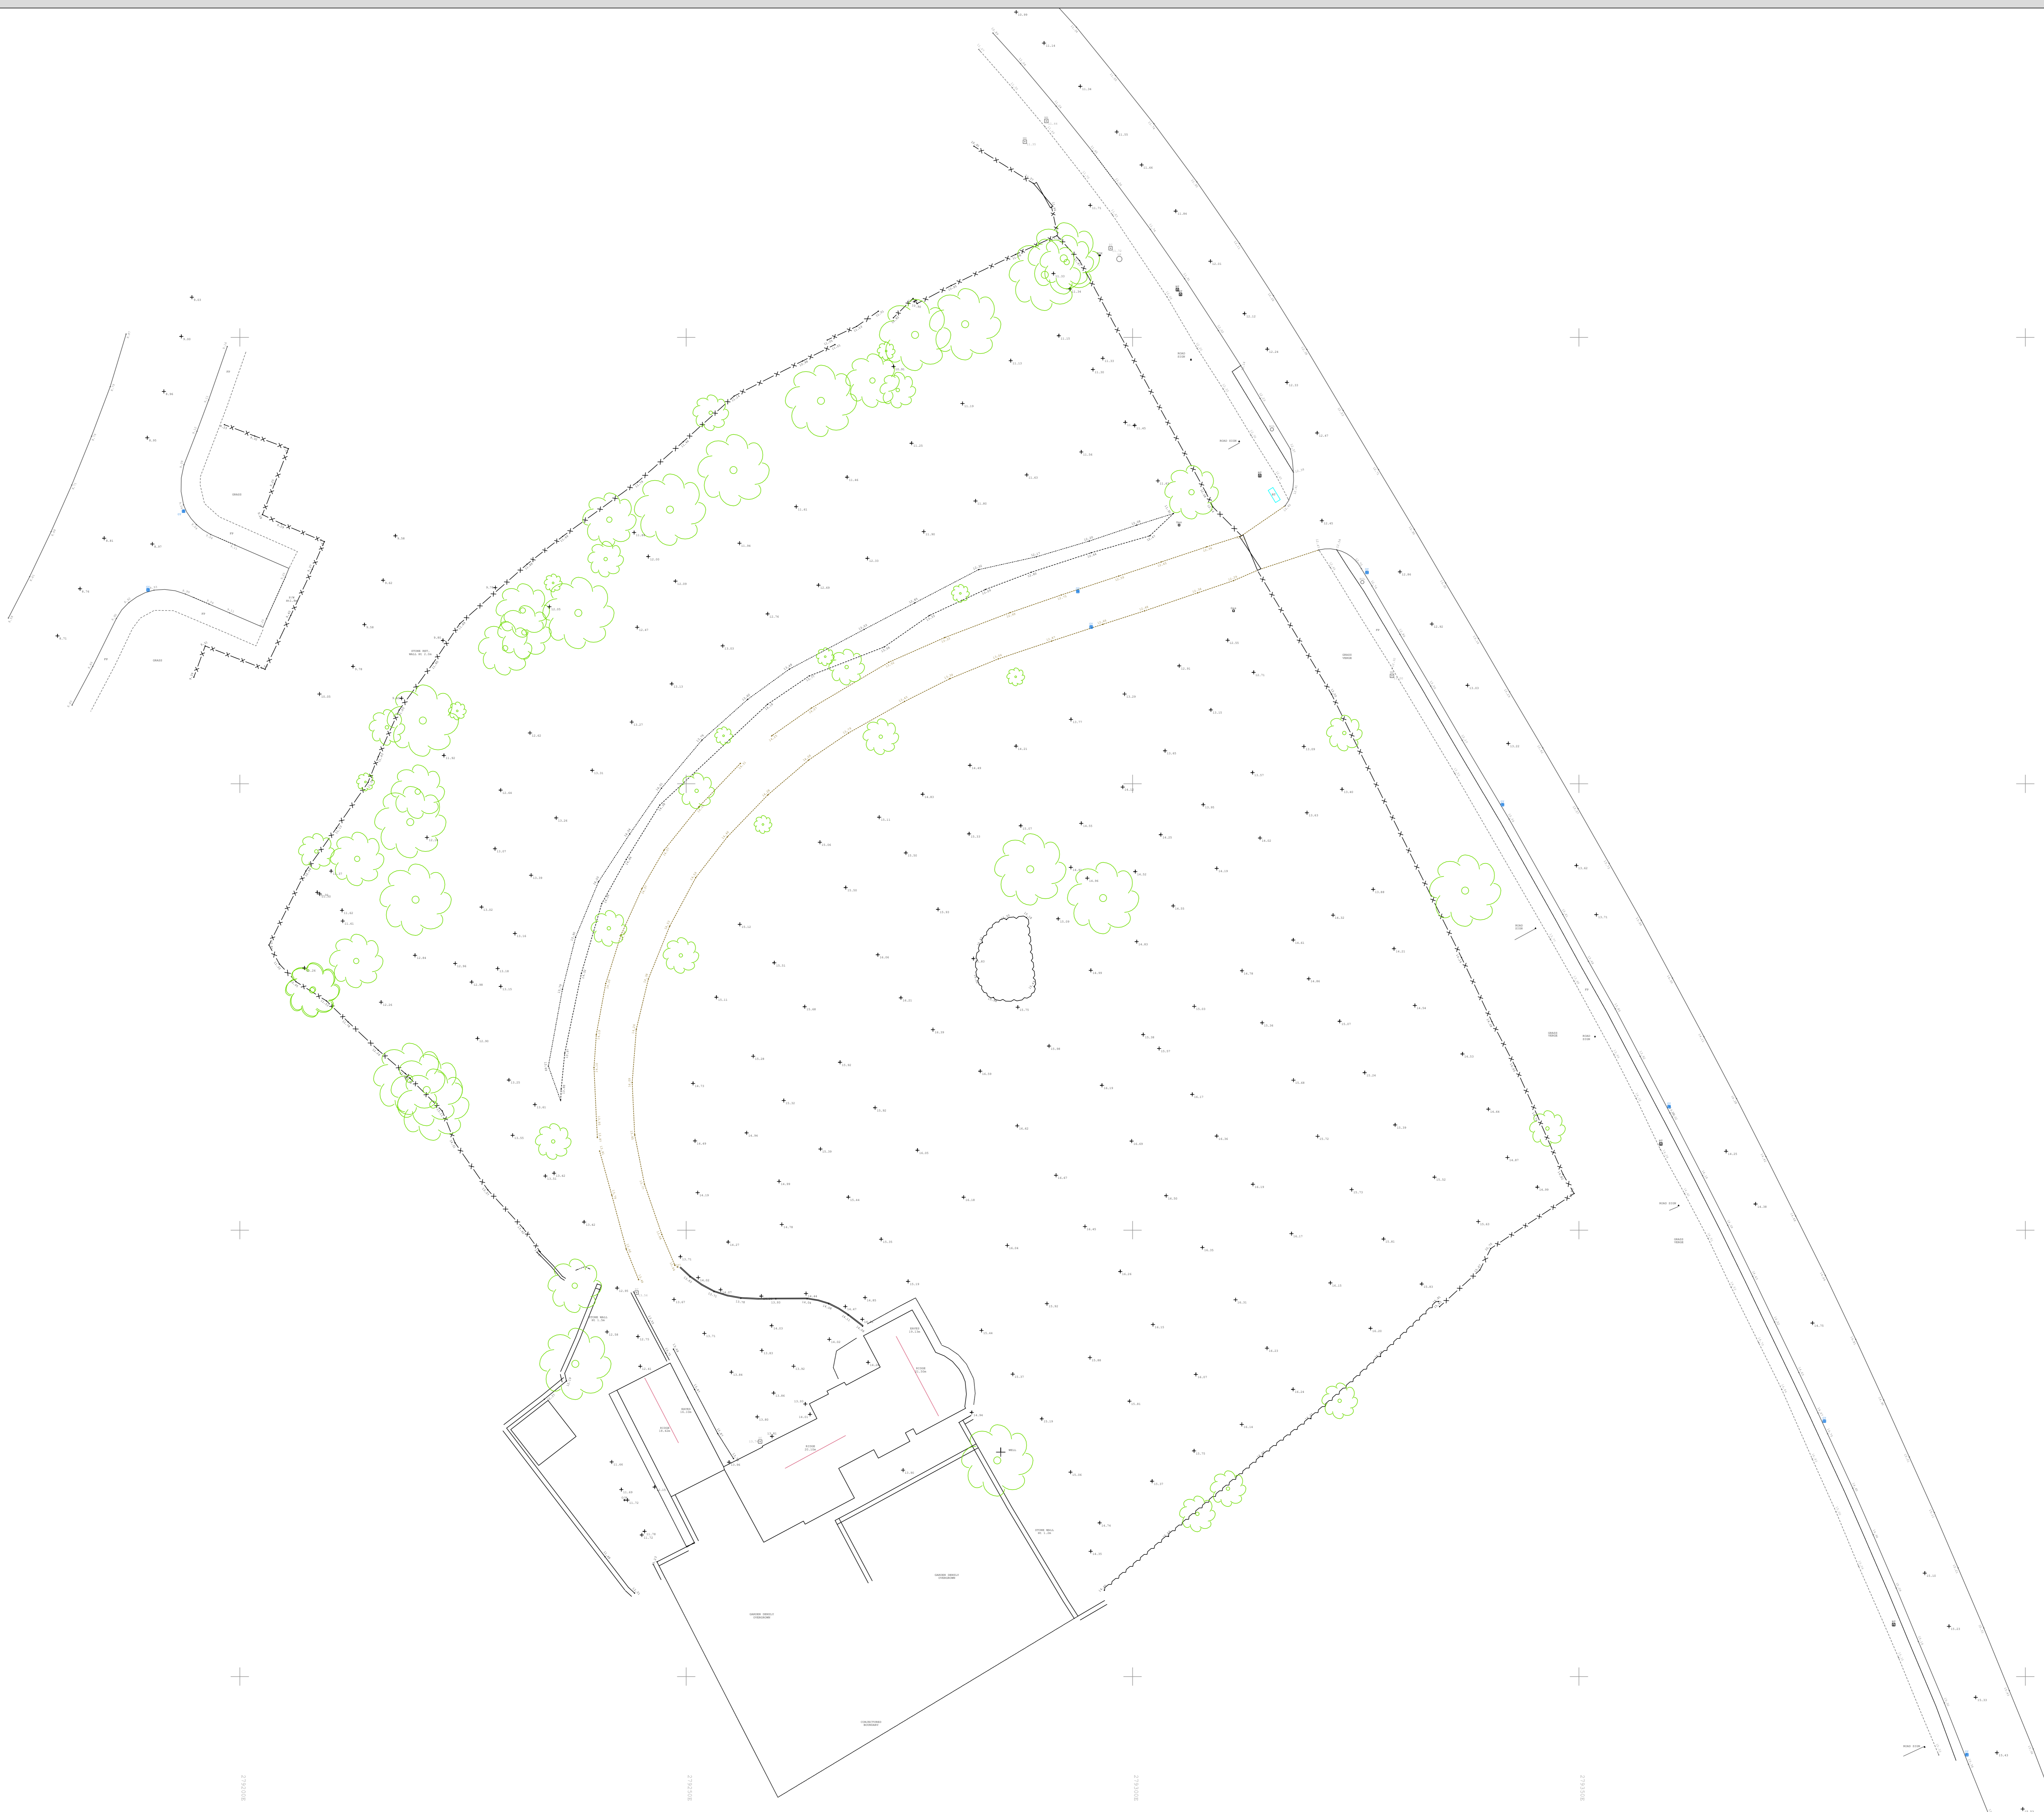


LEGEND

- KERB BOTTOM
- DROPPED KERB
- EDGE OF FOOTPATH
- X-X-X- FENCE
- ==== BASE OF WALL
- ==== EDGE OF TRACK
- TOP OF BANK
- BOTTOM OF BANK
- BUILDING FOOTPRINT
- ROOF RIDGE

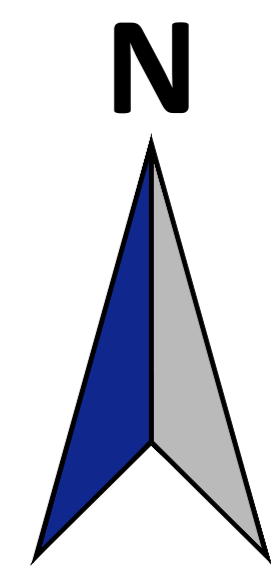

NOTES:
Site surveyed to Ordnance Survey orientation and datum based on Leica SmartNet.

DRAWN: [] CHECKED: []

SITE
**TY 'N Y CAEAU
MARGAM**

PLAN
**TOPOGRAPHIC
SURVEY**

Scale: 1:2500 A0 20/1/2020

DLG [] [] [] []

DLG Survey
Topographical Surveying
07887 571744
alar@dlgsurvey.com