


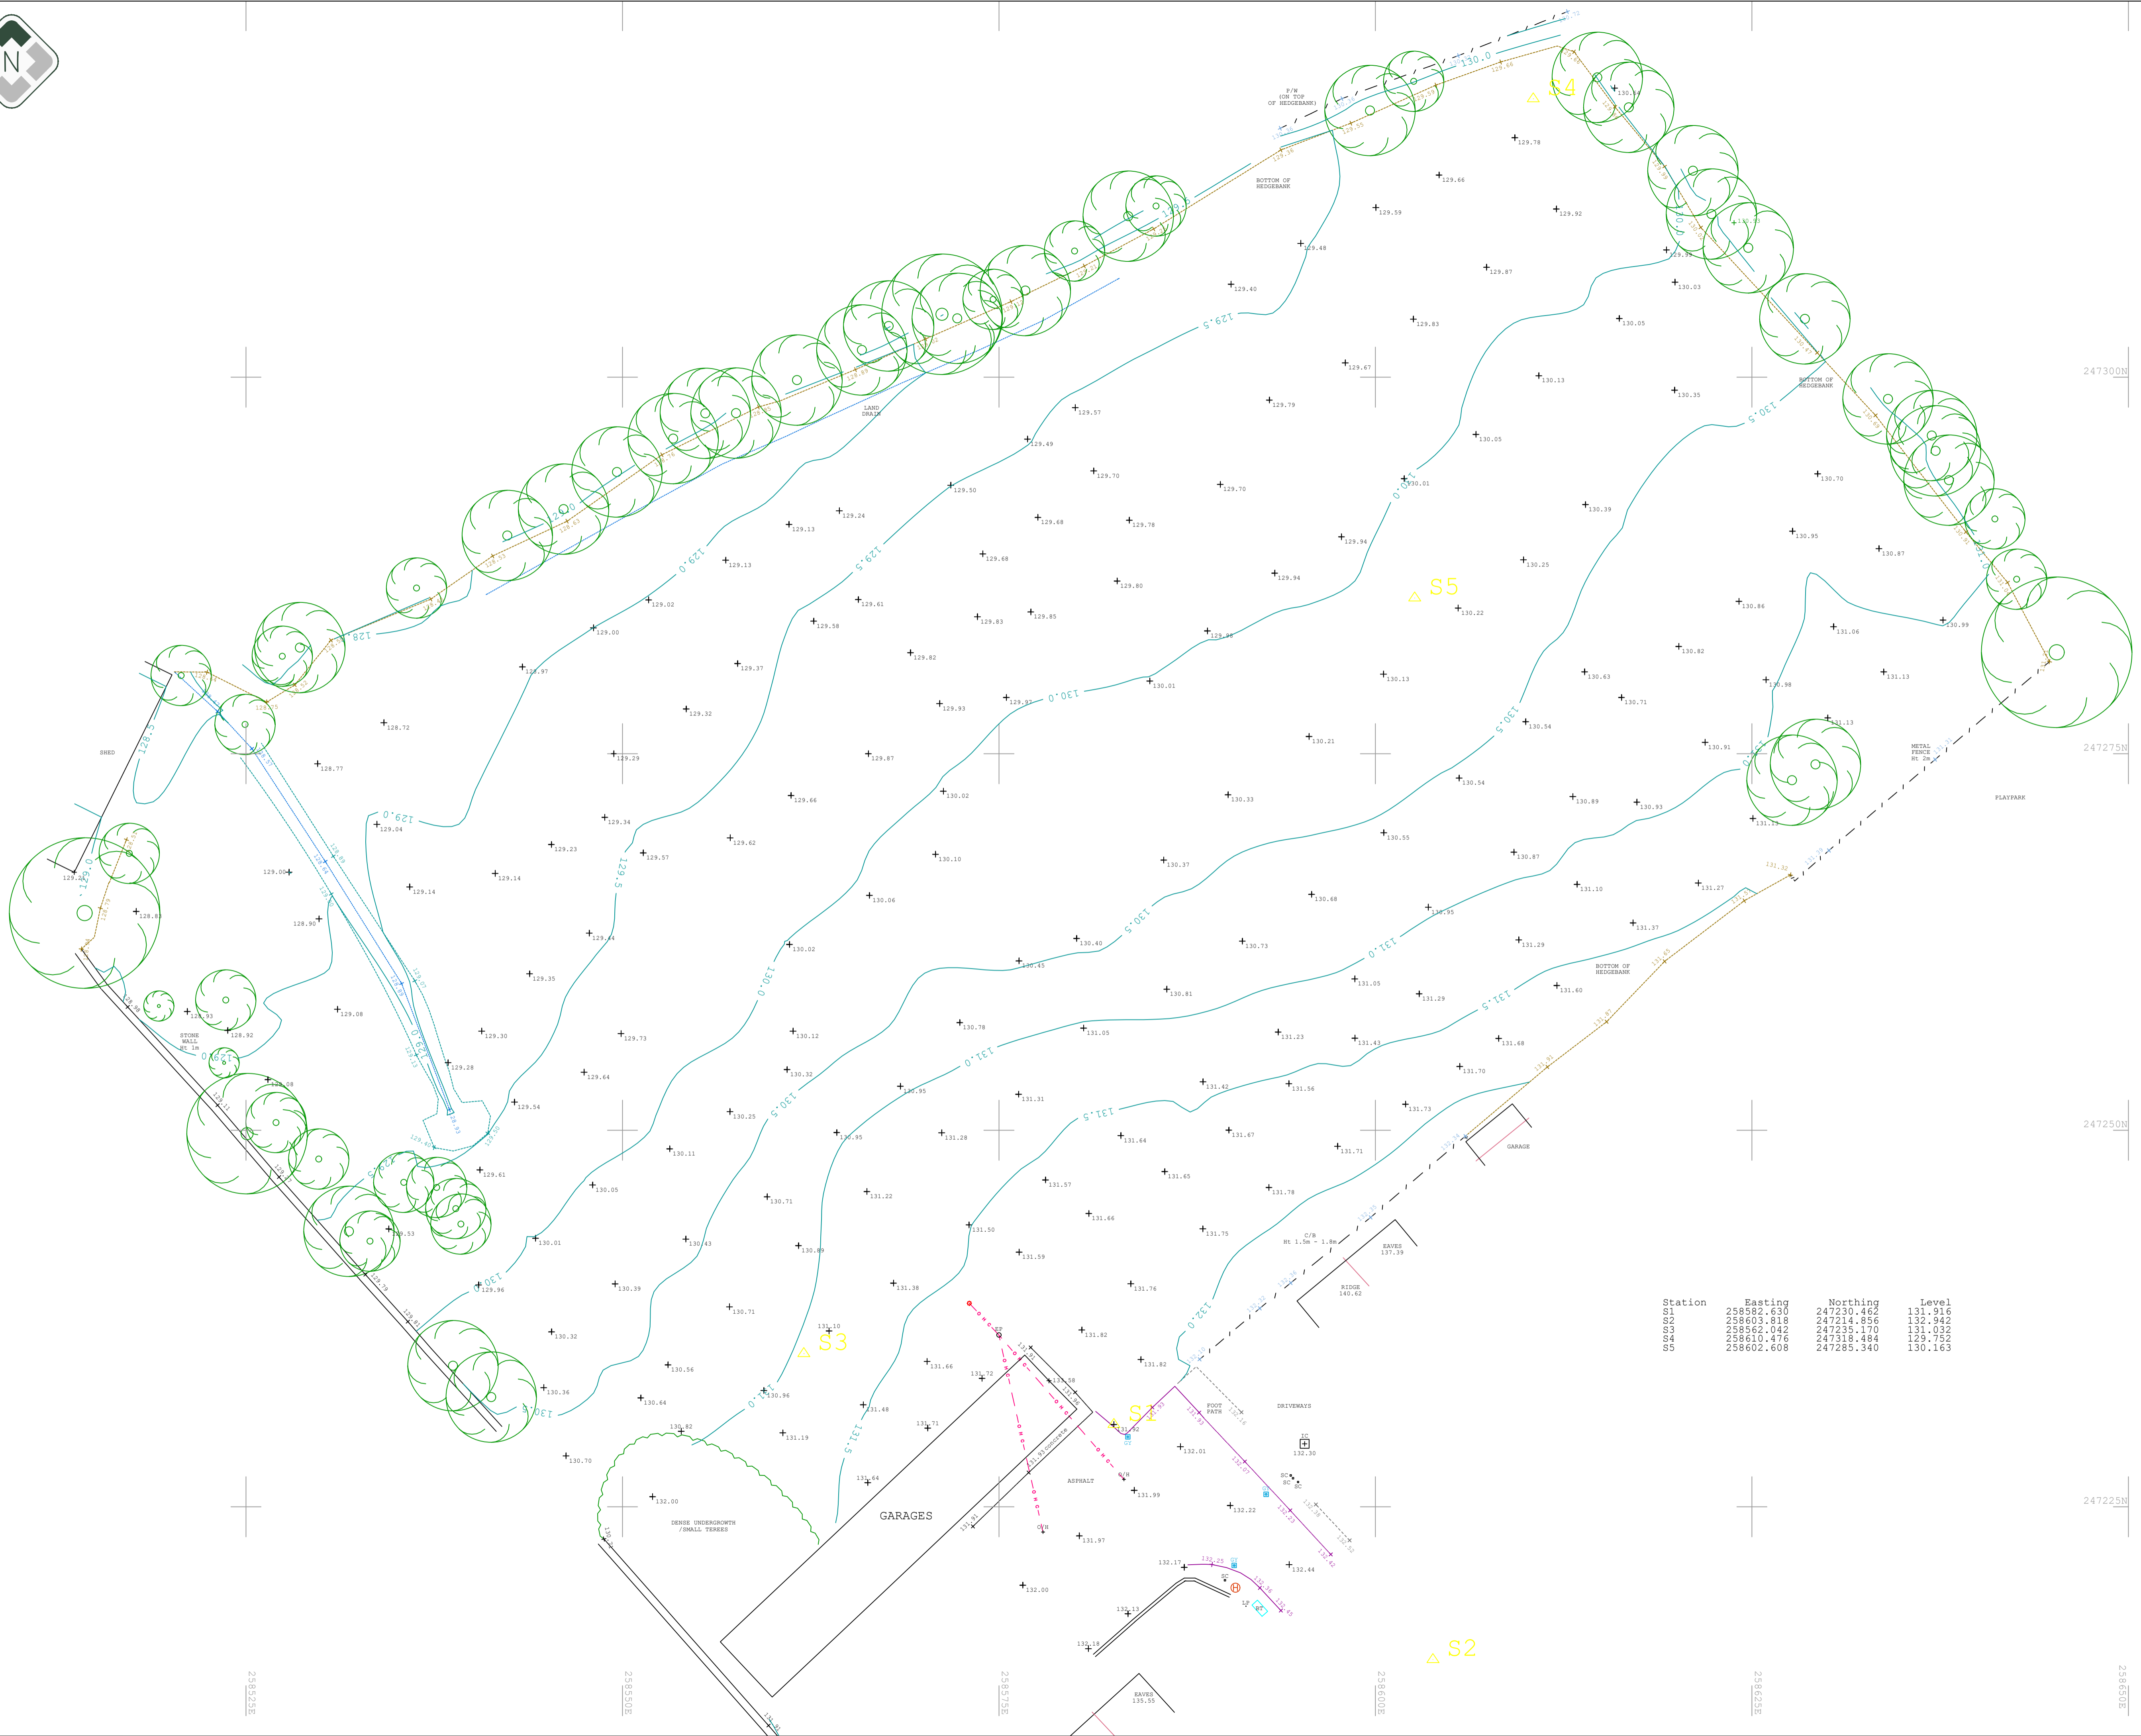

LEGEND

- DRAIN
- OVERHEAD
- TOP OF BANK
- BOTTOM OF BANK
- BASE OF WALL
- FENCE
- HEDGE
- FOOTPATH
- DROP KERB
- BOTTOM KERB
- RETAINING WALL
- STAY WIRE
- INSPECTION COVER
- GULLY
- ELECTRICITY POLE
- SPOT LEVEL



Station	Easting	Northing	Level
S1	258582.630	247230.462	131.916
S2	258603.818	247214.856	132.942
S3	258562.042	247235.170	131.032
S4	258610.476	247318.494	129.752
S5	258602.608	247285.340	130.163

Site surveyed to Ordnance Survey orientation and datum based on Trimble VRS.

CLIENT:

SITE: LAND OFF HEOL HATHREN CWMANN

PLAN: TOPOGRAPHIC SURVEY

Scale: 1:200 @ A1

dlg - - -

DLG Survey
 Topographical Surveying
 07887 571744
 alan@dlgsurvey.com