


# ALIGNMENT - ACCESS ROAD - LONGSECTION

## SCALE: H 1:500, V 1:100. DATUM: 100.000

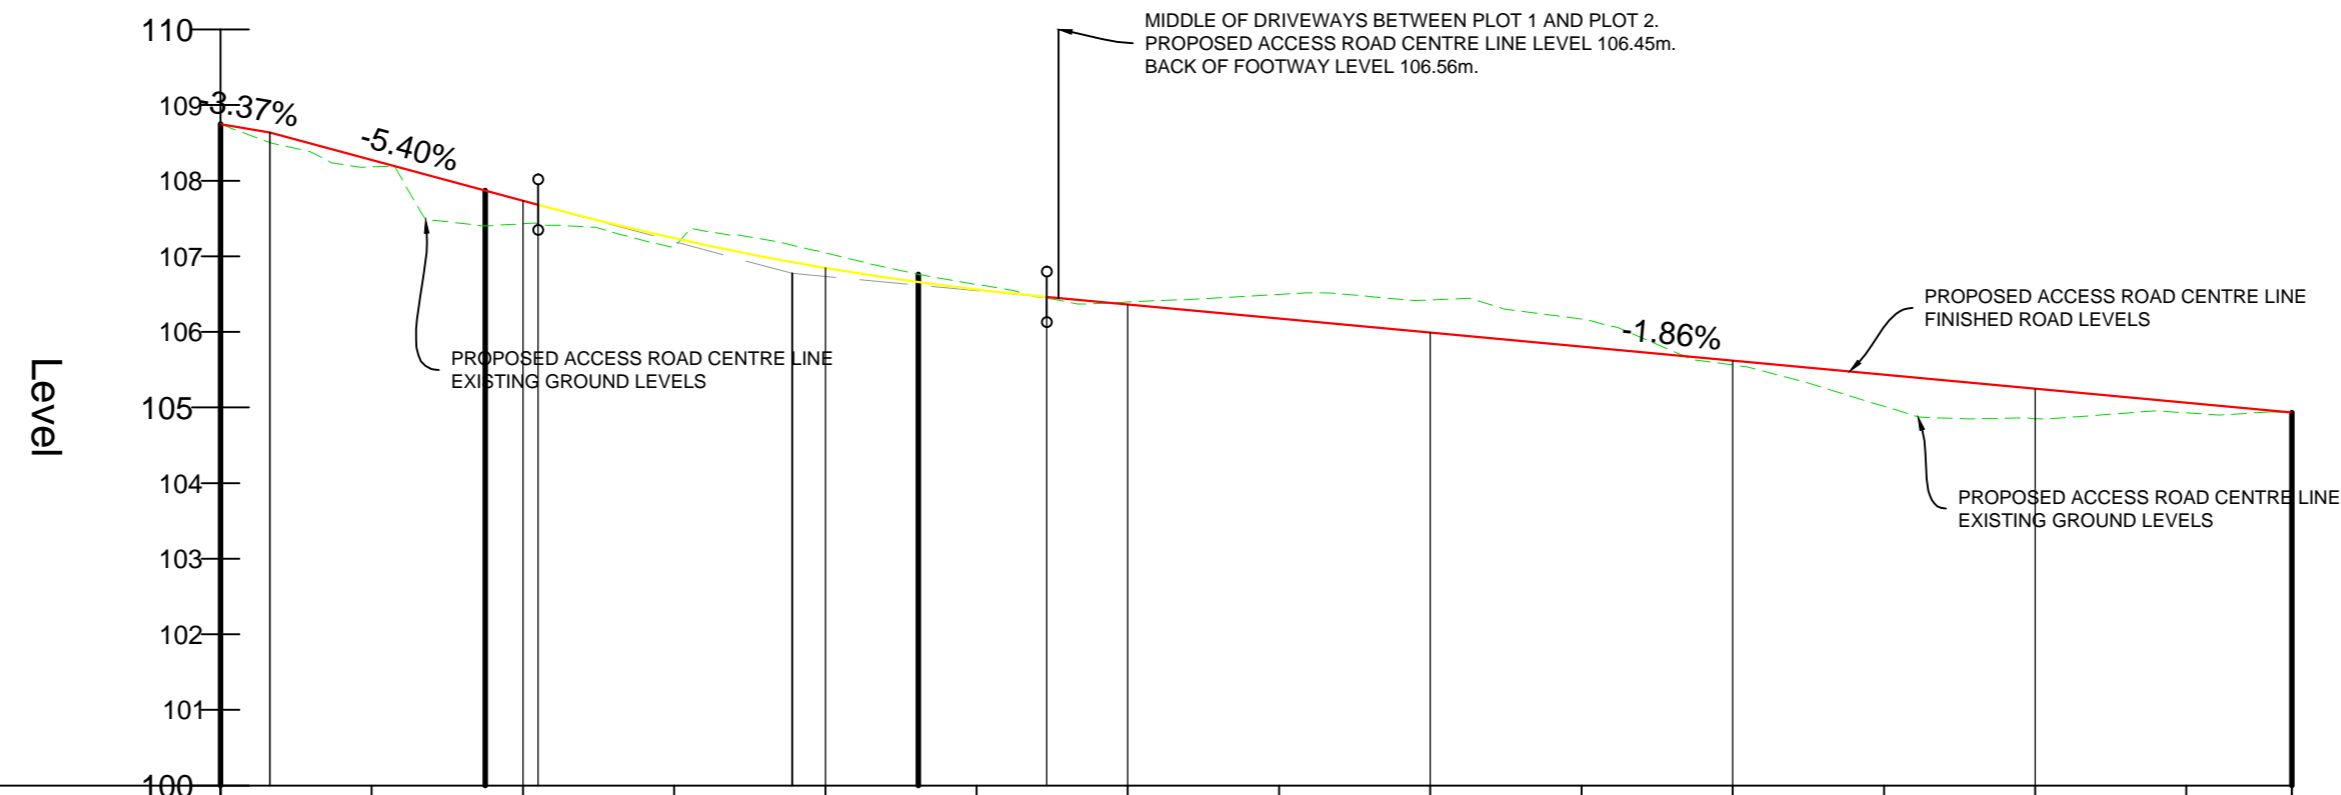

Chainage	00.000	10.000	20.000	30.000	40.000	50.000	60.000	70.000	80.000	90.000	100.000	110.000	120.000	130.000	136.984	
Existing Levels	108.750	108.183	107.431	107.121	107.048	106.629	106.395	106.496	106.425	106.172	105.563	105.015	104.852	104.929	104.933	
Proposed Levels	108.749	108.275	107.735	107.238	106.846	106.559	106.362	106.176	105.991	105.805	105.620	105.434	105.248	105.063	104.933	
Level Difference	0.001	-0.092	-0.304	-0.117	0.202	0.070	0.033	0.319	0.434	0.366	-0.056	-0.419	-0.396	-0.134	0.000	
Horizontal Geometry	L = 17.497		R = 45.000 L = 28.655			L = 90.832										
Vertical Geometry	G = 3.373% L = 3.262		G = 5.399% L = 17.733			R = 951.528 K = 9.495 L = 33.641					G = -1.856% L = 82.348					

1. ALL DIMENSIONS ARE INDICATIVE AND IN METRES UNLESS NOTED OTHERWISE.
2. DO NOT SCALE THIS DRAWING, USE FIGURED DIMENSIONS ONLY.
3. ALL LEVELS ARE IN METRES ABOVE ORDNANCE DATUM (AOD) BASED ON THE TOPOGRAPHICAL SURVEY DRAWING SUPPLIED BY THE CLIENT.
4. ANY DISCREPANCIES TO BE REPORTED TO THE ENGINEER.
5. THIS DRAWING IS TO BE READ IN CONJUNCTION WITH ALL OTHER RELEVANT ARCHITECTS AND ENGINEERS DRAWINGS AND SPECIFICATIONS.
6. THE SPECIFICATION IN ALL ASPECTS SHALL BE IN ACCORDANCE WITH THE CURRENT RESIDENTIAL DESIGN GUIDE AND SPECIFICATION IN FORCE WITHIN THE COUNTY AT THE TIME OF CONSTRUCTION.
7. COPYRIGHT OF THIS DRAWING IS RETAINED BY THE ENGINEER AND IT MUST NOT BE REPRODUCED IN WHOLE OR PART WITHOUT WRITTEN CONSENT.

A For Discussion 18.01.2023



Land at Gwelfor, Heol Llanelli, Trimsaran, Carmarthenshire. Vertical Alignment of Proposed Access Road

2022-730  
18.01.2023  
As Noted@A2L

303