


Structure Table		Pipe Table			
Structure Name	Structure Details	Pipe Name	Size (mm)	Length (m)	Slope
MH01	COVER = 107.802 SUMP = 106.302 Pipe01 INV OUT = 106.302	Pipe01	225	26.152	3.92%
		Pipe02	225	62.516	1.94%
MH02	COVER = 106.776 SUMP = 105.278 Pipe01 INV IN = 105.278 Pipe02 INV OUT = 105.278	Pipe03	225	48.797	1.90%
		Pipe04	225	25.052	4.84%
MH03	COVER = 105.568 SUMP = 103.559 Pipe02 INV IN = 104.068 Pipe03 INV OUT = 104.068				
MH04	COVER = 104.643 SUMP = 102.634 Pipe03 INV IN = 103.143 Pipe04 INV OUT = 103.143				
MH05	COVER = 102.319 SUMP = ??? Pipe04 INV IN = 101.930				

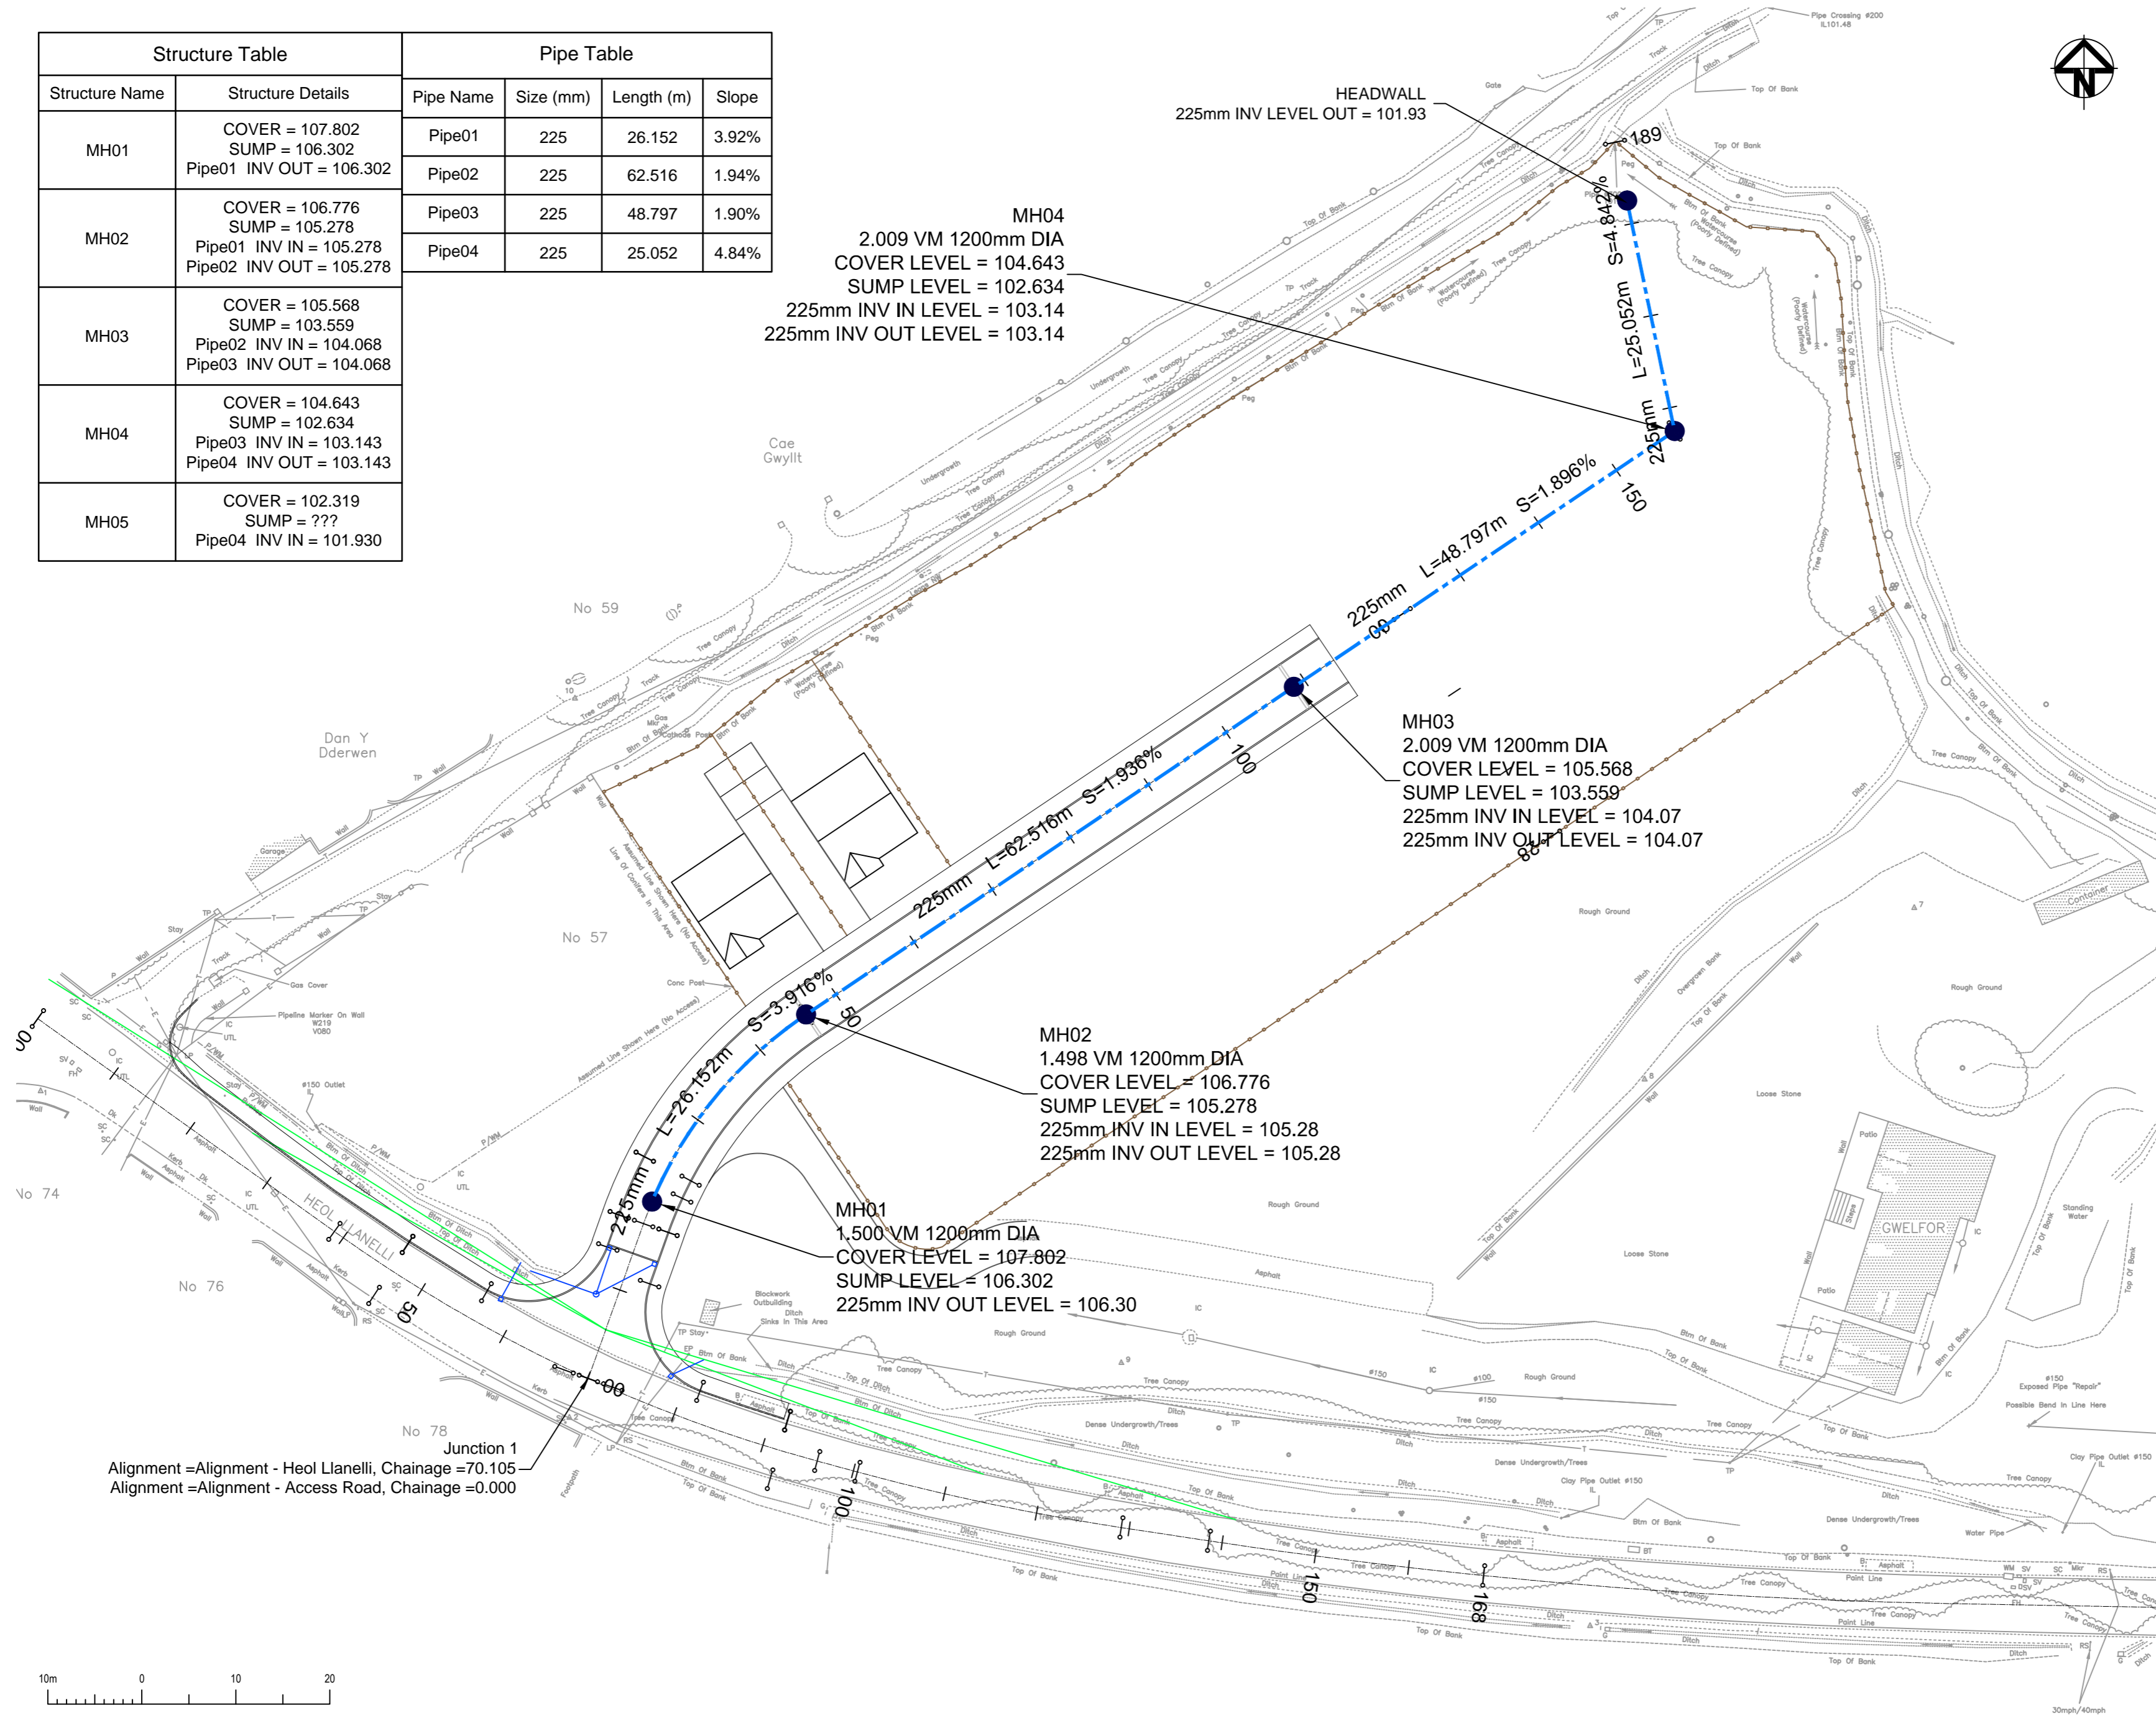

1. ALL DIMENSIONS ARE INDICATIVE AND IN METRES UNLESS NOTED OTHERWISE.
2. DO NOT SCALE THIS DRAWING, USE FIGURED DIMENSIONS ONLY.
3. ALL LEVELS ARE IN METRES ABOVE ORDNANCE DATUM (AOD) BASED ON THE TOPOGRAPHICAL SURVEY DRAWING SUPPLIED BY THE CLIENT.
4. ANY DISCREPANCIES TO BE REPORTED TO THE ENGINEER.
5. THIS DRAWING IS TO BE READ IN CONJUNCTION WITH ALL OTHER RELEVANT ARCHITECTS AND ENGINEERS DRAWINGS AND SPECIFICATIONS.
6. THE SPECIFICATION IN ALL ASPECTS SHALL BE IN ACCORDANCE WITH THE CURRENT RESIDENTIAL DESIGN GUIDE AND SPECIFICATION IN FORCE WITHIN THE COUNTY AT THE TIME OF CONSTRUCTION.
7. COPYRIGHT OF THIS DRAWING IS RETAINED BY THE ENGINEER AND IT MUST NOT BE REPRODUCED IN WHOLE OR PART WITHOUT WRITTEN CONSENT.

A	For S38/278 Submission	01.03.2023
---	------------------------	------------

LvW Highways

LvW Highways Ltd
Blairparc
Fellingwm Uchaf
Carmarthen
SA32 7PR
Mob: 07769 226695

Land at Gwelfor,
Heol Llanelli, Trimsaran,
Carmarthenshire.
Proposed Highway
Drainage Design

2022-730	401
01.03.2023	
1:500@A2L	