



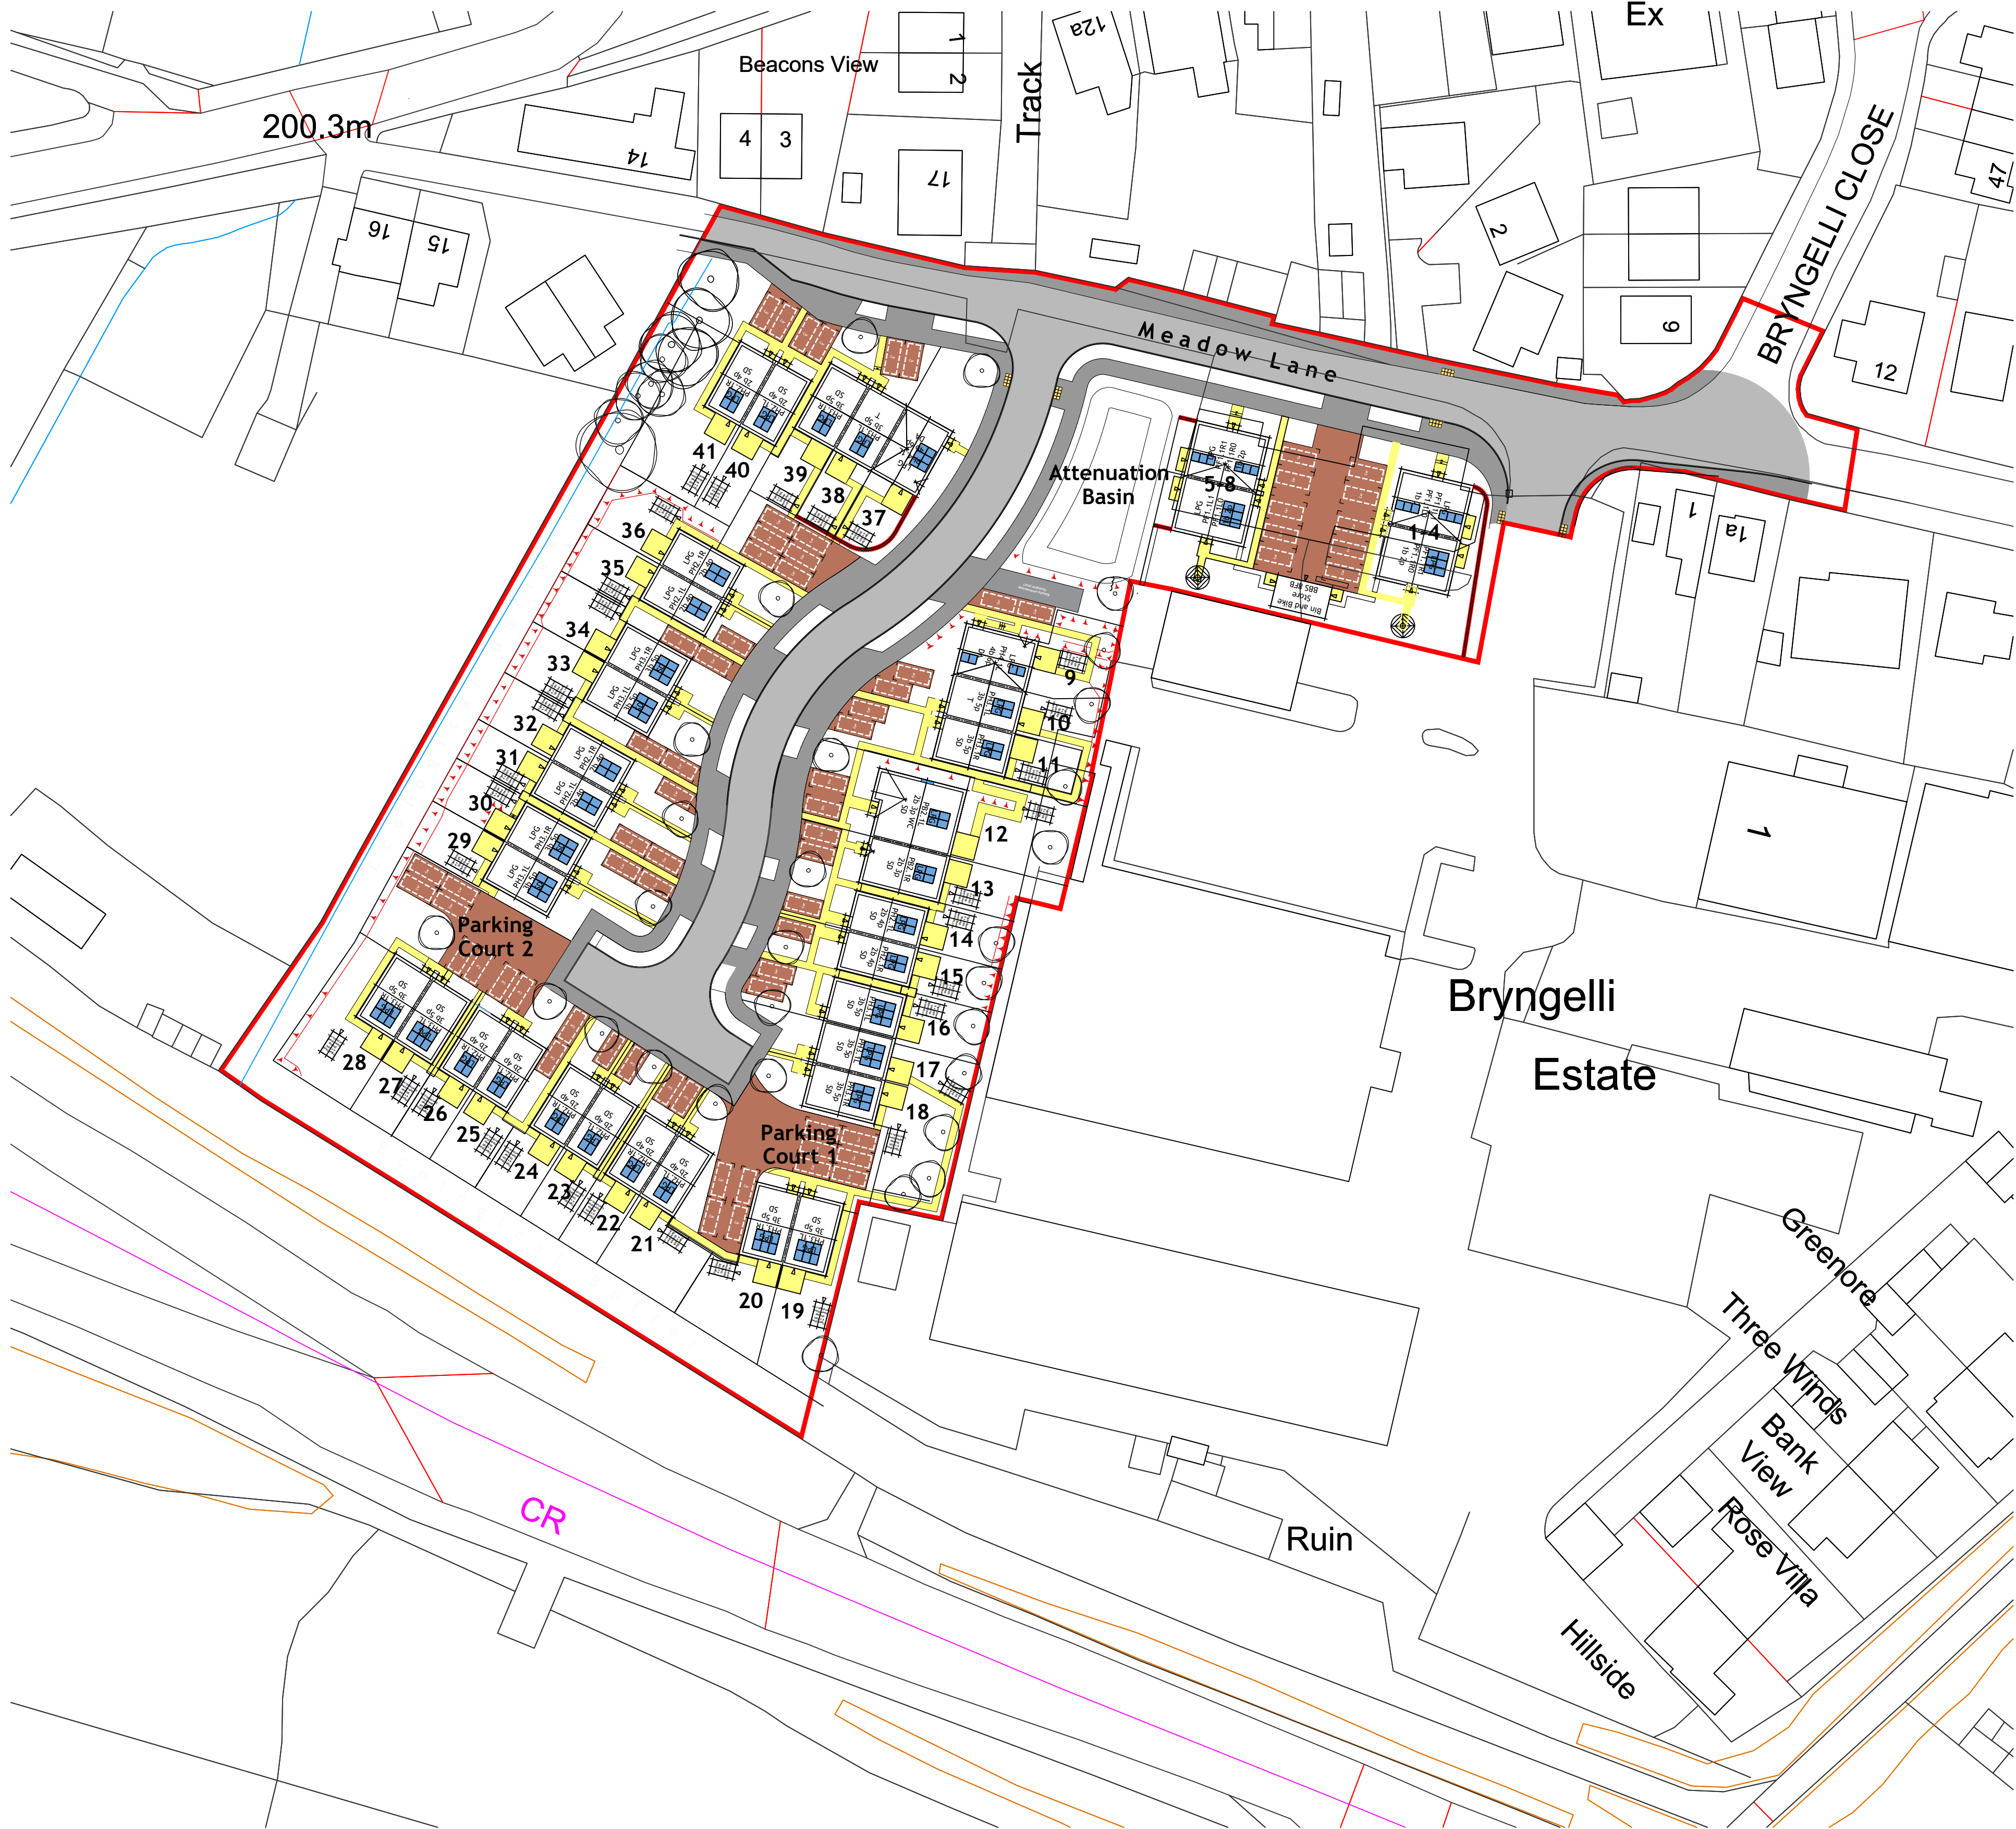

Ordnance Survey, (c) Crown Copyright 2020. All rights reserved. Licence number 100022432

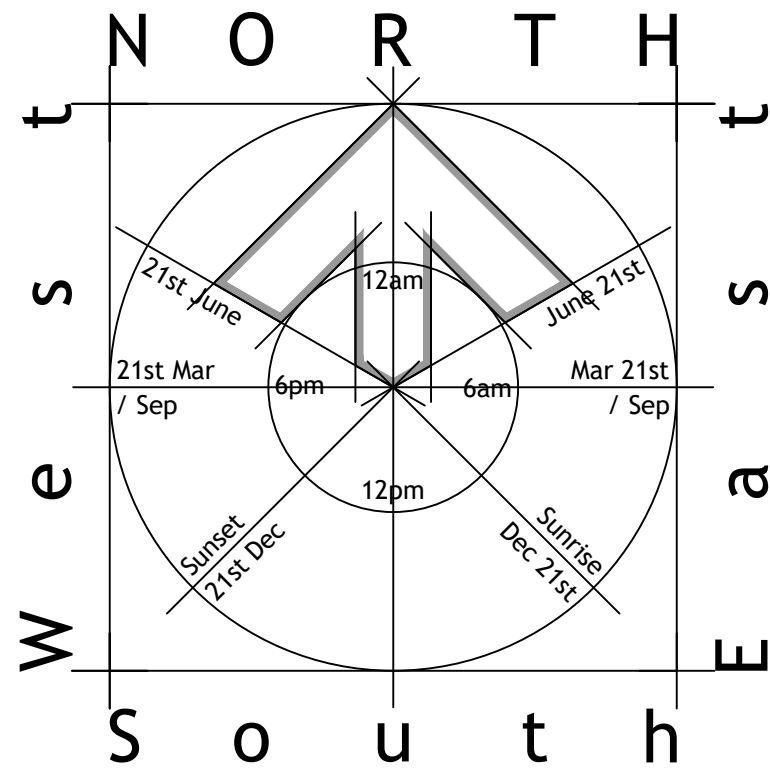

Legend	
	Access Road
	Asphalt Surface
	Colour Dark Grey / Black
	Footway
	6mm Dense Asphalt Concrete Surface
	Colour Dark Grey / Black
	Tactile Paving in Buff
	Parking
	Permeable Block Paving
	Toblemore Hydropave Pedesta
	Colour Brindle or Similar Approved
	Maintenance Parking
	Permeable Tarmac
	Colour Dark Grey / Black or Similar Approved
	Footpaths
	450 x 450mm Concrete Paving Slabs or Similar Approved
	Patios
	450 x 450mm Concrete Paving Slabs or Similar Approved

Notes	
A	17 October 2023. Access Road updated. dpp
Rev	Date, Description and Initials
A m e n d m e n t s	
Client	
Newydd Housing Association in association with Life Property Group	
Project Title	
Residential Development (Affordable) Land Adjacent to Bryngelli Ind Est, Meadow Lane, Hirwaun, CF44 9PT	
Drawing Title	
Proposed Site Layout Plan Hard Landscaping	
Scale	Drawn
1:500 @ A1	Daryn Parfitt
1:1000 @ A3	
Date	Checked
October 2023	Daryn Parfitt



HEPS
Architecture

Urban Design
Architecture
Landscape
Interiors
Sustainable Futures
03333 209966
07968 472164

architecture@heps360.com
heps360.com

Cotswolds | South West | Wales

DO NOT SCALE: Detailed drawings and larger scale drawings take precedence.
DIMENSIONS: The Builder is to check and verify all building and site dimensions, levels and sewer invert levels at connection points before work starts. All dimensions to be checked prior to the placement of orders for materials or the fabrication of work and any discrepancy, omission or error, must be reported immediately.
SPECIFICATION: The Builder is to comply with current Building Legislation, British Standard Specifications, Building Regulations etc. Whether or not specifically stated on this drawing. This drawing must be checked against any structural, geotechnical or other specialist documentation provided. Where the contractor substitutes materials specified by HEPS, these will not be paid for unless agreed in writing.
TREES: Where trees are shown to be retained they should be subject to a full Arboricultural Inspection for safety. Proposed trees must be planted a minimum 5m from buildings and 3m from any utility. A suitable method of foundation is to be provided to accommodate the proposed tree planting.
RETENTION OF TITLE: Ownership of and Copyright in the Designs shown on this Plan remains vested in HEPS. The client is licensed to use the Designs for the purpose for which they were produced on payment to HEPS of the costs of preparation on the Plans and Designs.
COPYRIGHT: This drawing is the property of HEPS and can not be copied, reproduced, distributed or amended without the prior written consent of HEPS. No liability will be accepted for amendments made by others.

Project Number / Building Reference
HA 202305021759 dpp

Drawing Number	Revision
2.3.3	A