




Notes

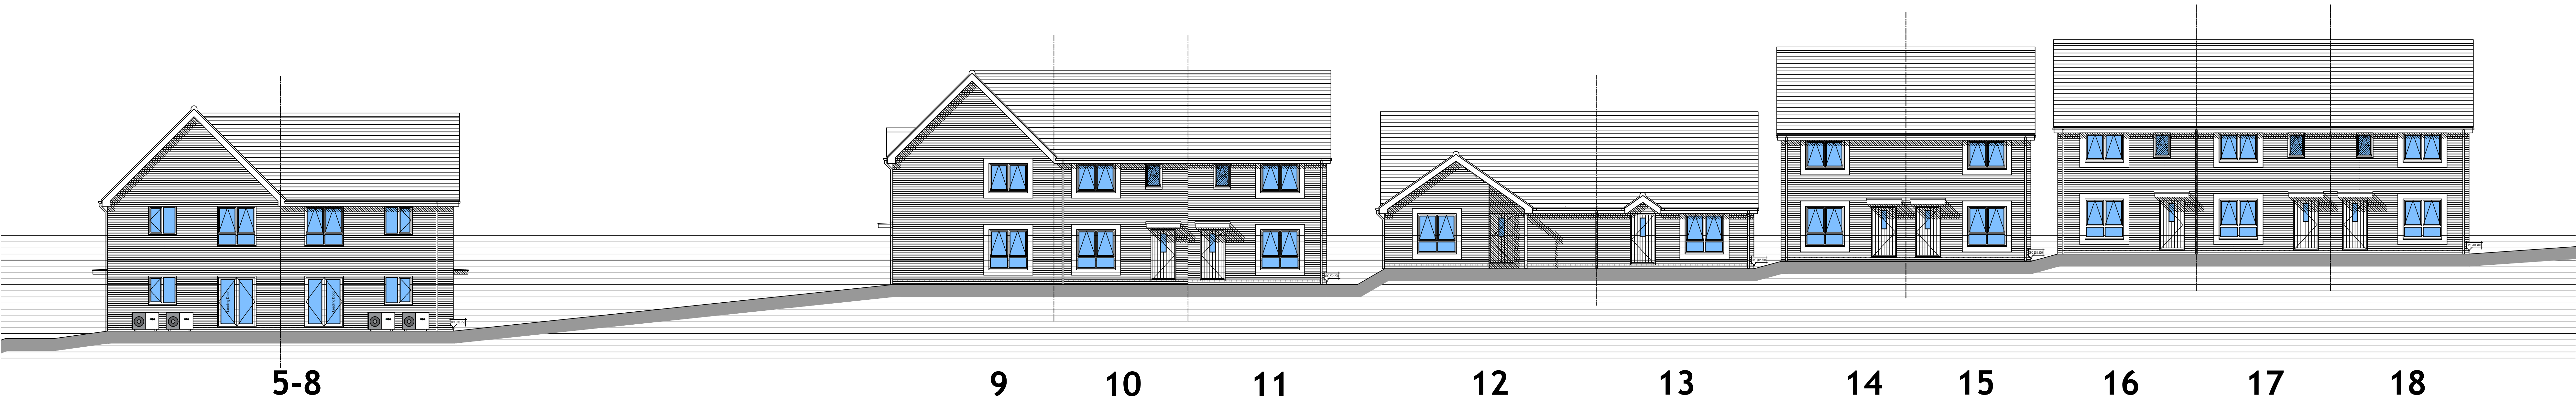


2.6.2.A Site Section A-A / Adran Safle A-A




2.6.2.B Site Section B-B / Adran Safle B-B



2.6.2.C Site Section C-C / Adran Safle C-C

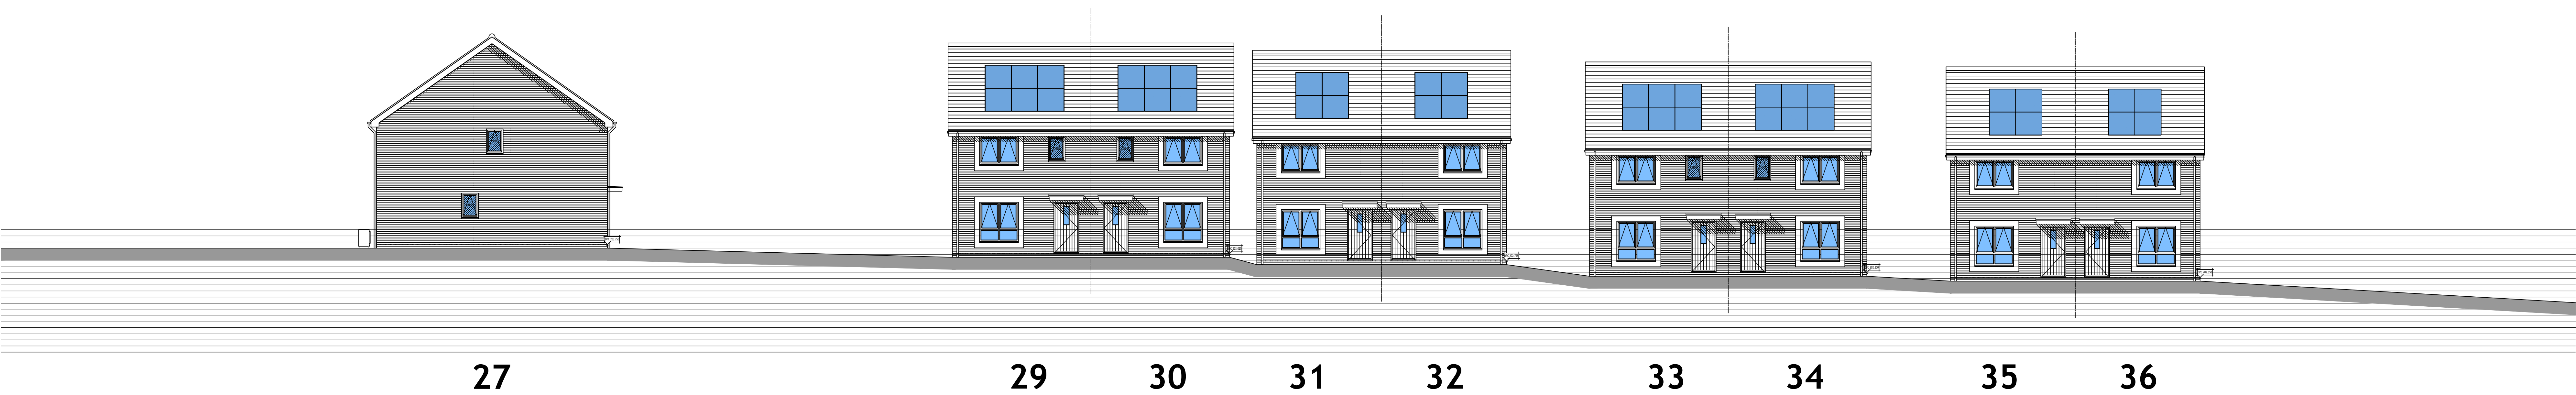

2.6.2.D Site Section D-D / Adran Safle D-D

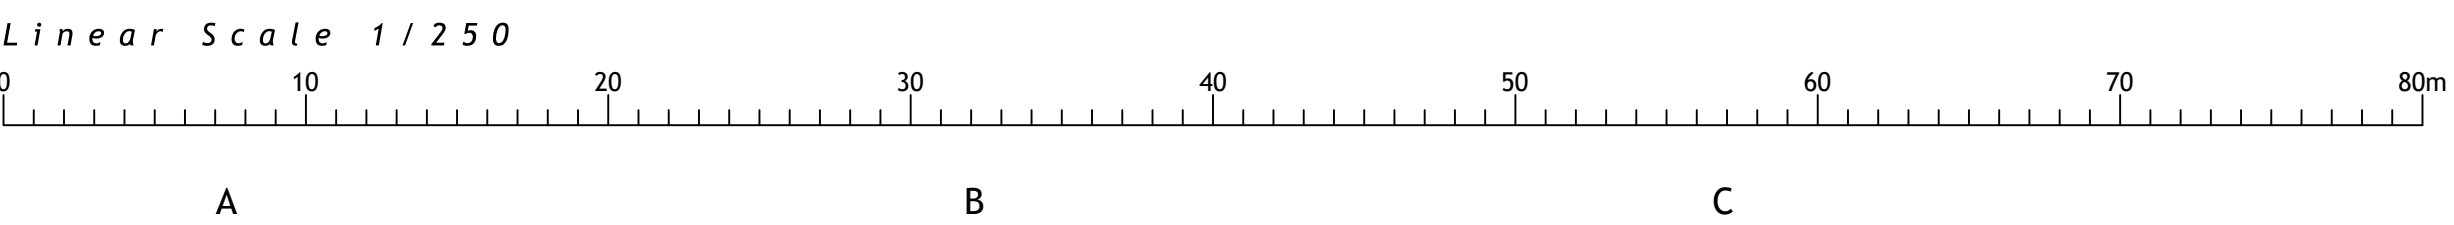

Rev	Date, Description and Initials
A m e n d m e n t s	
Client	
Meadow Lane (Hirwaun) Limited 65 Station Road, Port Talbot, SA13 1NW	
Project Title	
Proposed Residential Development Land Adjacent to Bryngelli Ind Est, Meadow Lane, Hirwaun, CF44 9PT	
Drawing Title	
Proposed Site Sections	
Scale	Drawn
1:100 @ A0	Daryn Parfitt
1:200 @ A2	
Date	Checked
October 2023	Daryn Parfitt



HEPS
Architecture

Urban Design
Architecture
Landscape
Interiors
Sustainable Futures
03333 209966
07968 472164
architecture@heps360.com
heps360.com
Cotswolds | South West | Wales

DO NOT SCALE: Detailed drawings and larger scale drawings take precedence.
GENERAL NOTE: The Builder is to check and verify all building and site dimensions, levels and survey levels at connection points before work starts. All dimensions to be checked prior to the placement of orders for materials or the placement of work and any discrepancy, variation or error, must be reported immediately.
SPECIFICATION: The Builder is to comply with current Building Regulations, British Standard Specifications, Building Regulations etc. Whether or not specifically stated on this drawing. The drawing shall be checked against any structural, architectural or other specialist requirements provided. Where the client or architect, subcontractor, manufacturer or supplier has provided or specified any detail, a written method of construction is to be provided to accommodate the proposed construction.
HEPS: Where there are other drawings to be submitted they should be subject to a full HEPS structural inspection for safety. Proposed work must be checked in relation to any existing and proposed work. A written method of construction is to be provided to accommodate the proposed construction.
NOT TO SCALE: This drawing is the property of HEPS and can not be copied, reproduced, distributed or presented without the prior written consent of HEPS. No liability will be accepted for misinterpretation or errors.

Project Number / Building Reference	Revision
HA 202305021759 dpp	
Drawing Number	
2.6.3	-