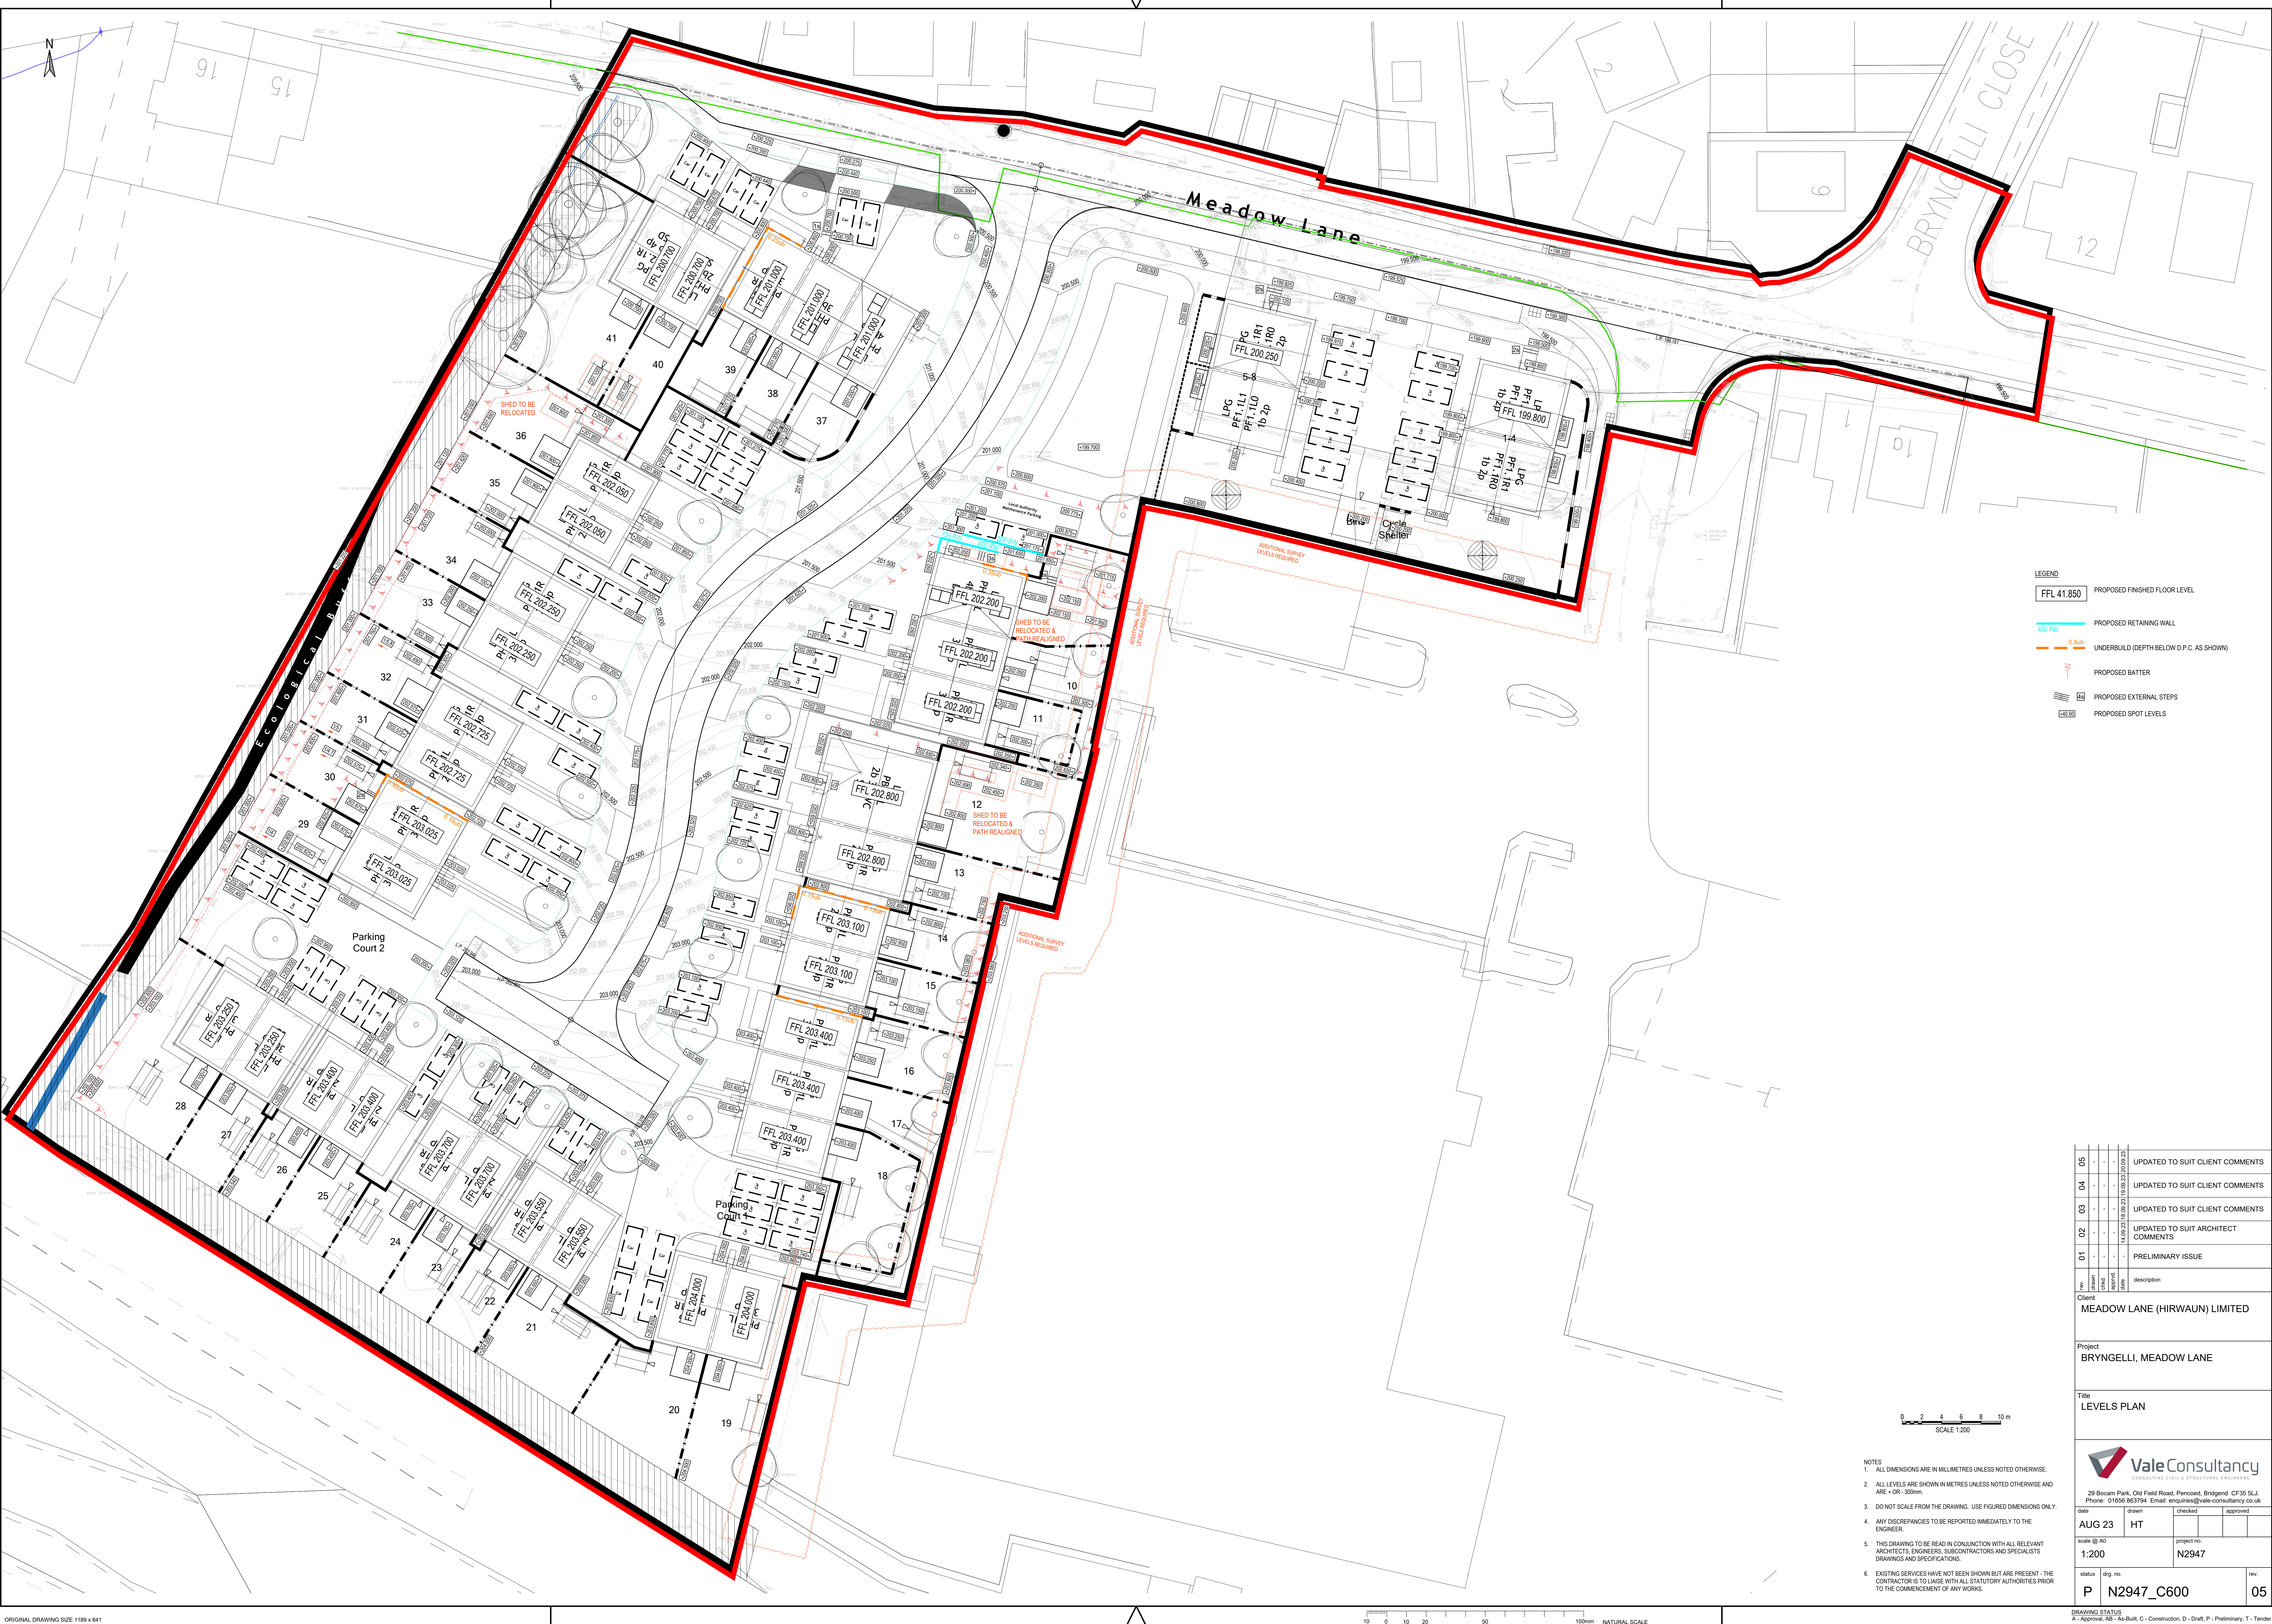


0 2 4 6 8 10 m
SCALE 1:200

- NOTES
1. ALL DIMENSIONS ARE IN MILLIMETRES UNLESS NOTED OTHERWISE.
 2. ALL LEVELS ARE SHOWN IN METRES UNLESS NOTED OTHERWISE AND ARE + OR - 300mm.
 3. DO NOT SCALE FROM THE DRAWING. USE FIGURED DIMENSIONS ONLY.
 4. ANY DISCREPANCIES TO BE REPORTED IMMEDIATELY TO THE ENGINEER.
 5. THIS DRAWING TO BE READ IN CONJUNCTION WITH ALL RELEVANT ARCHITECTS, ENGINEERS, SUBCONTRACTORS AND SPECIALISTS DRAWINGS AND SPECIFICATIONS.
 6. EXISTING SERVICES HAVE NOT BEEN SHOWN BUT ARE PRESENT - THE CONTRACTOR IS TO LIAISE WITH ALL STATUTORY AUTHORITIES PRIOR TO THE COMMENCEMENT OF ANY WORKS.

LEGEND	
FFL 41.850	PROPOSED FINISHED FLOOR LEVEL
450 RW	PROPOSED RETAINING WALL
0.00b	UNDERBUILD (DEPTH BELOW D.P.C. AS SHOWN)
	PROPOSED BATTER
	PROPOSED EXTERNAL STEPS
	PROPOSED SPOT LEVELS

05	UPDATED TO SUIT CLIENT COMMENTS
04	UPDATED TO SUIT CLIENT COMMENTS
03	UPDATED TO SUIT CLIENT COMMENTS
02	UPDATED TO SUIT ARCHITECT COMMENTS
01	PRELIMINARY ISSUE

Client	MEADOW LANE (HIRWAUN) LIMITED
--------	-------------------------------

Project	BRYNGELLI, MEADOW LANE
---------	------------------------

Title	LEVELS PLAN
-------	-------------

29 Bocam Park, Old Field Road, Penrised, Bridgend CF35 5LJ.
Phone: 01656 863794 Email: enquiries@vale-consultancy.co.uk

date	AUG 23	drawn	HT	checked	approved
scale @ A0	1:200	project no.	N2947	status	05
status	P	draw no.	N2947_C600	rev.	