




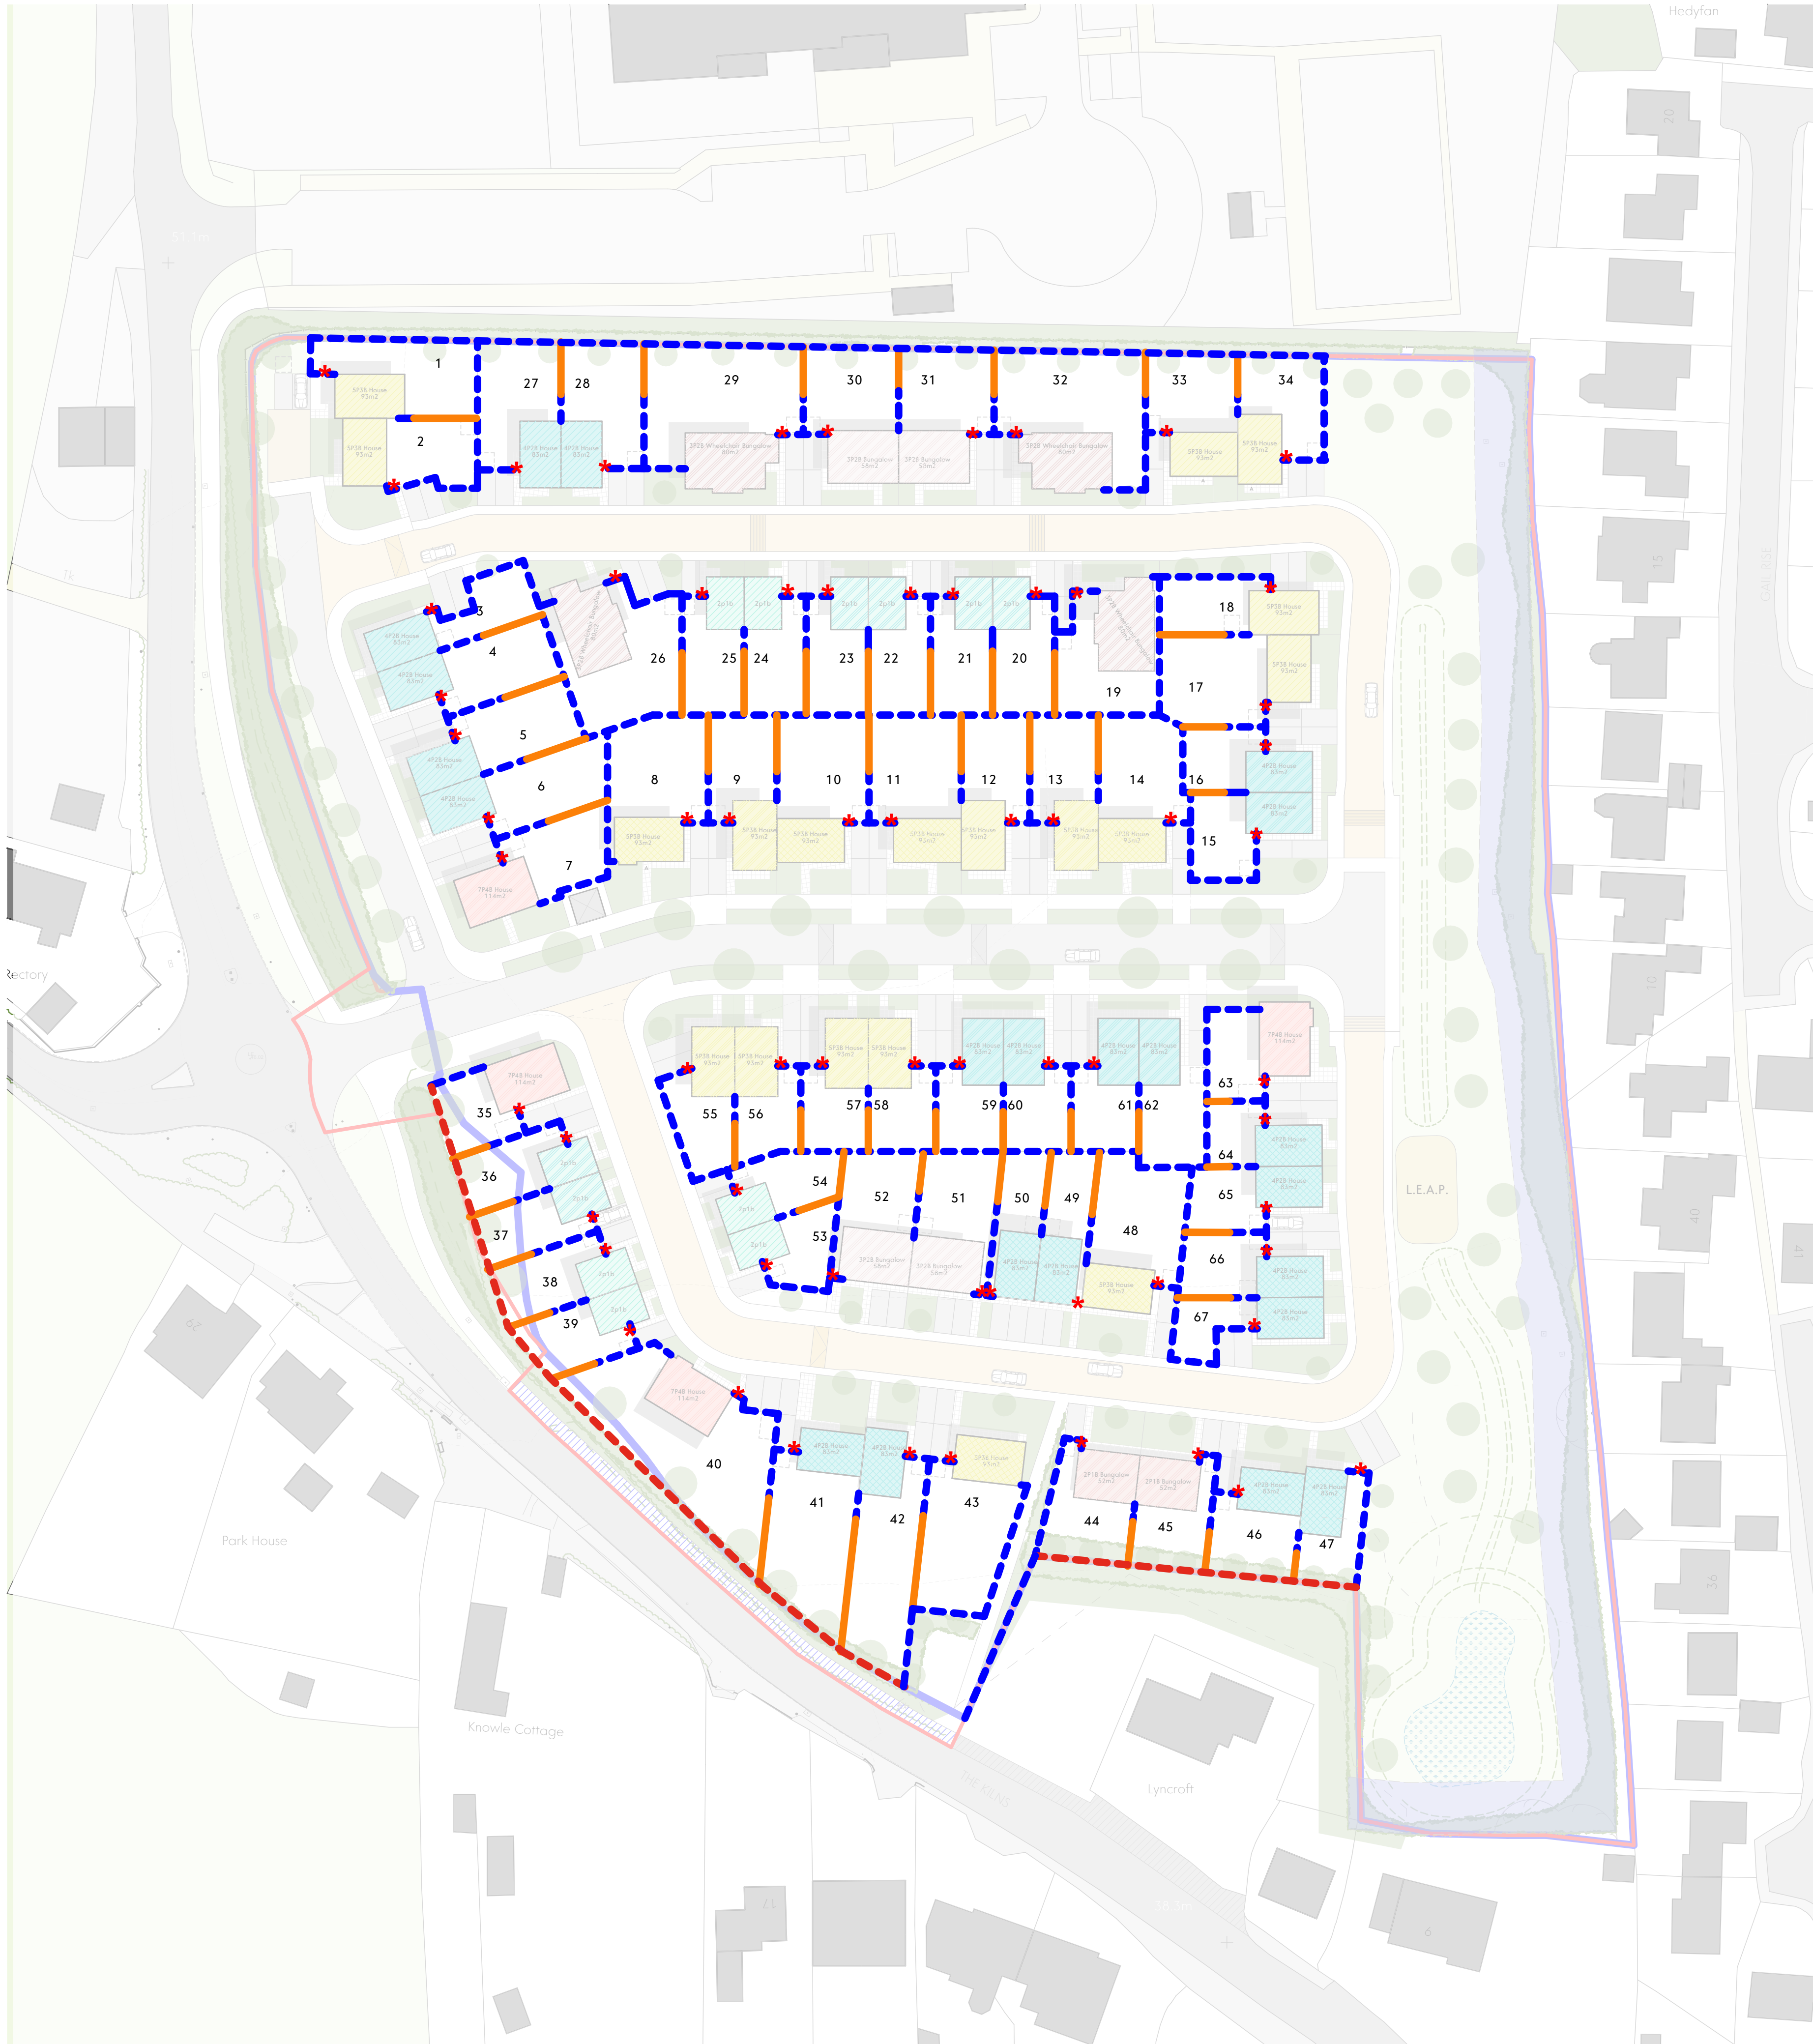


Fence Type A
1:20 @ A1

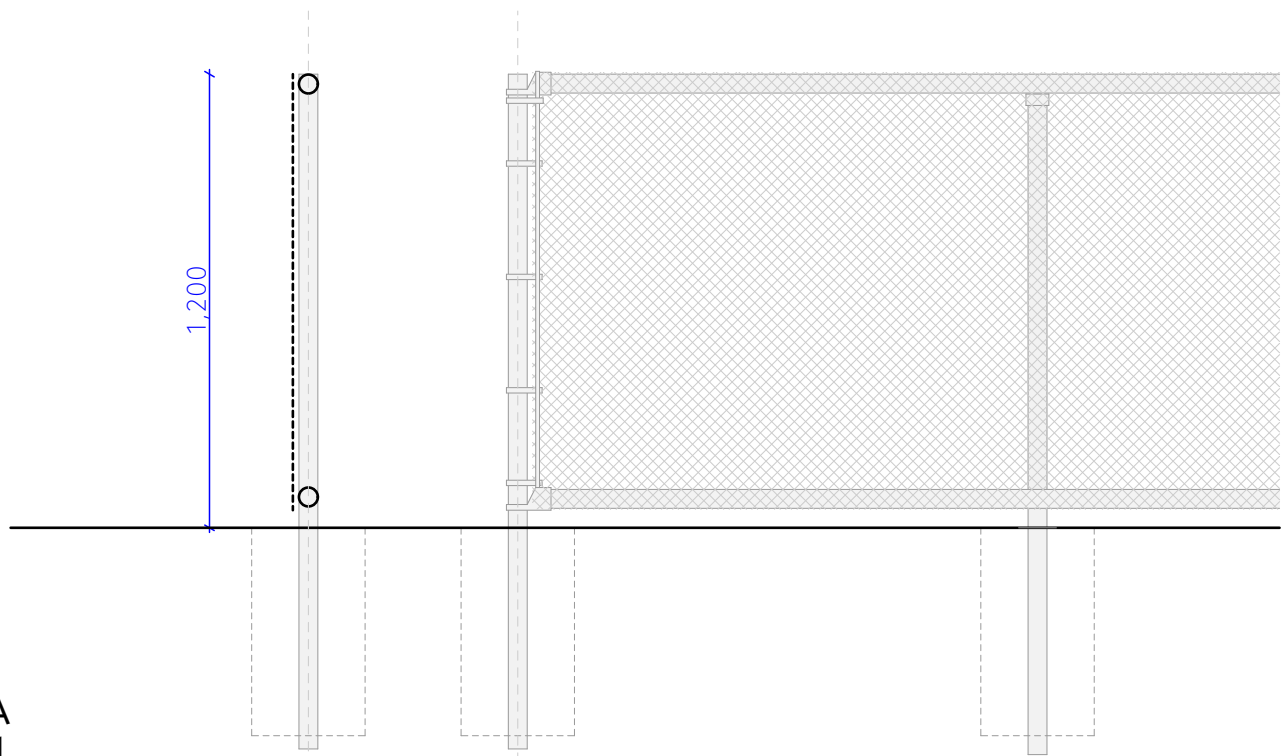


Fence Type B
1:20 @ A1

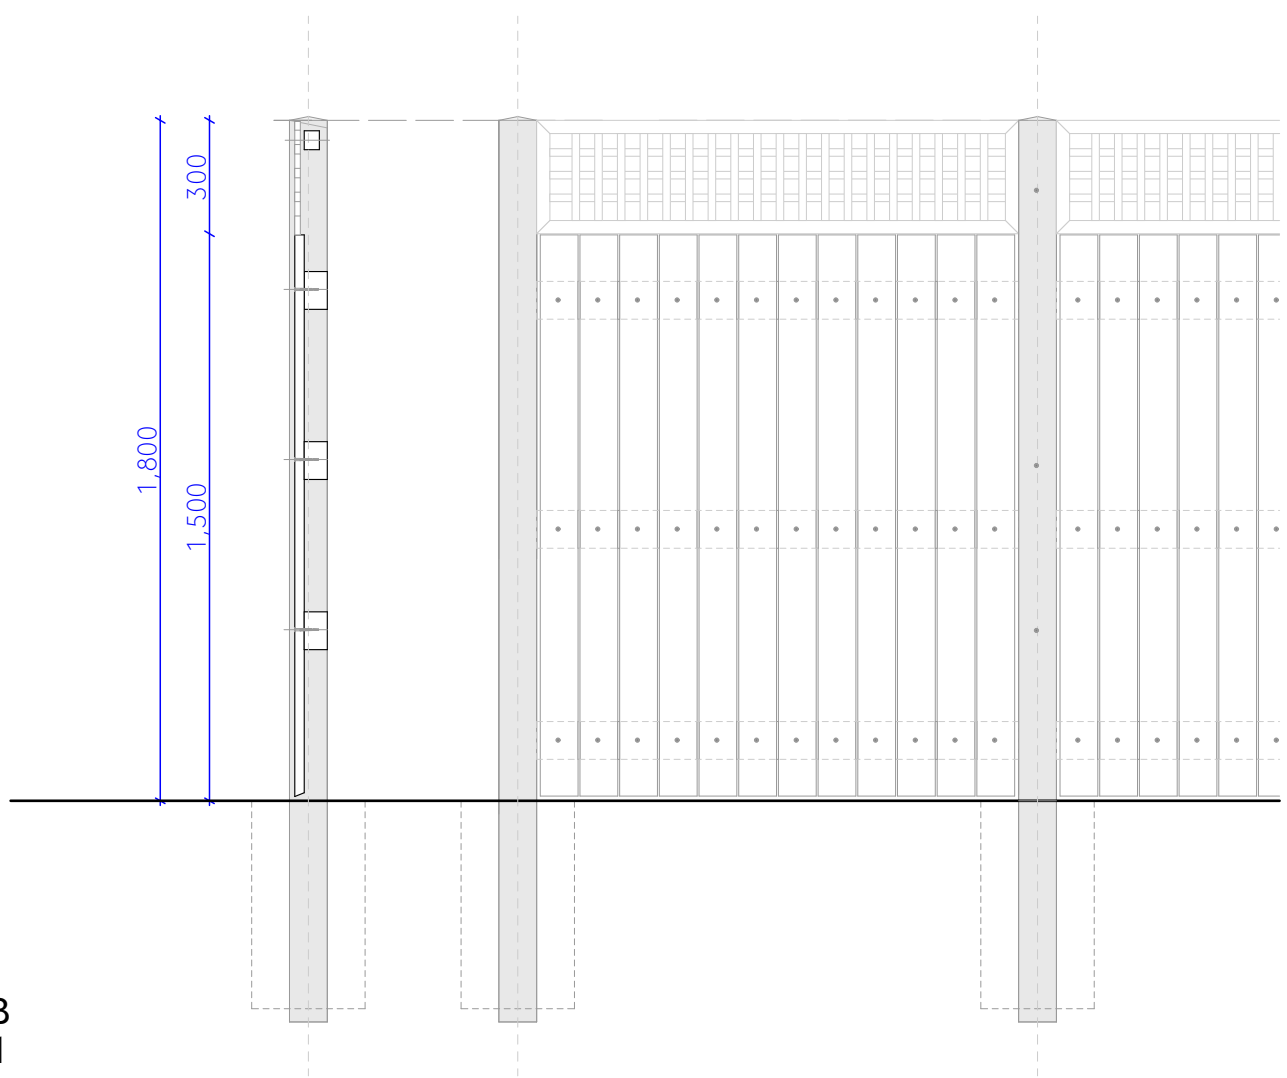

Fence Type C
1:20 @ A1

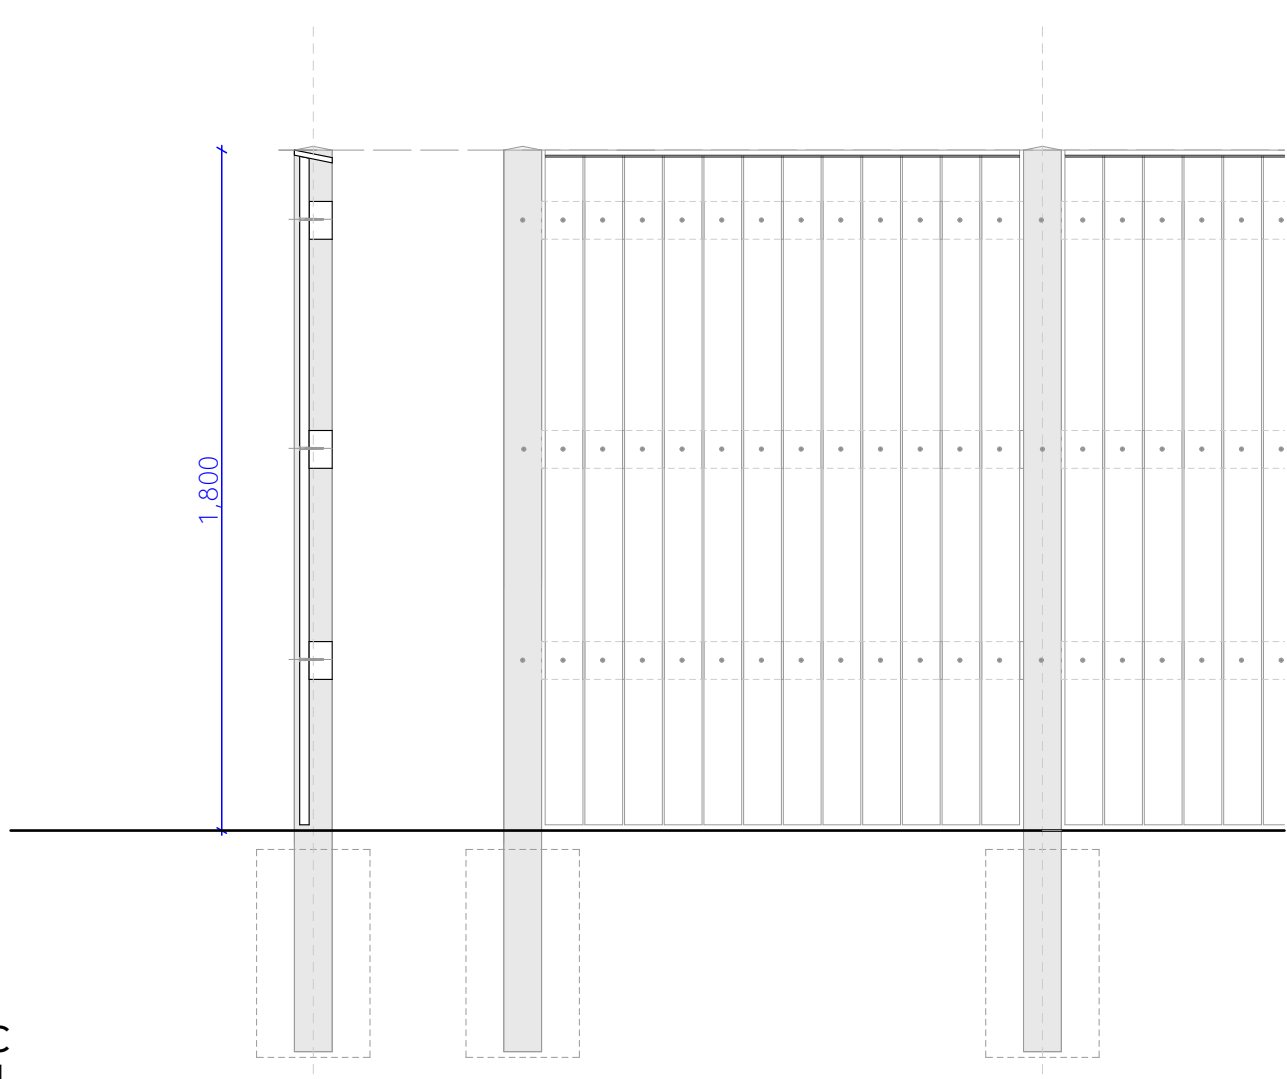

Fence Type C Gate
1:20 @ A1

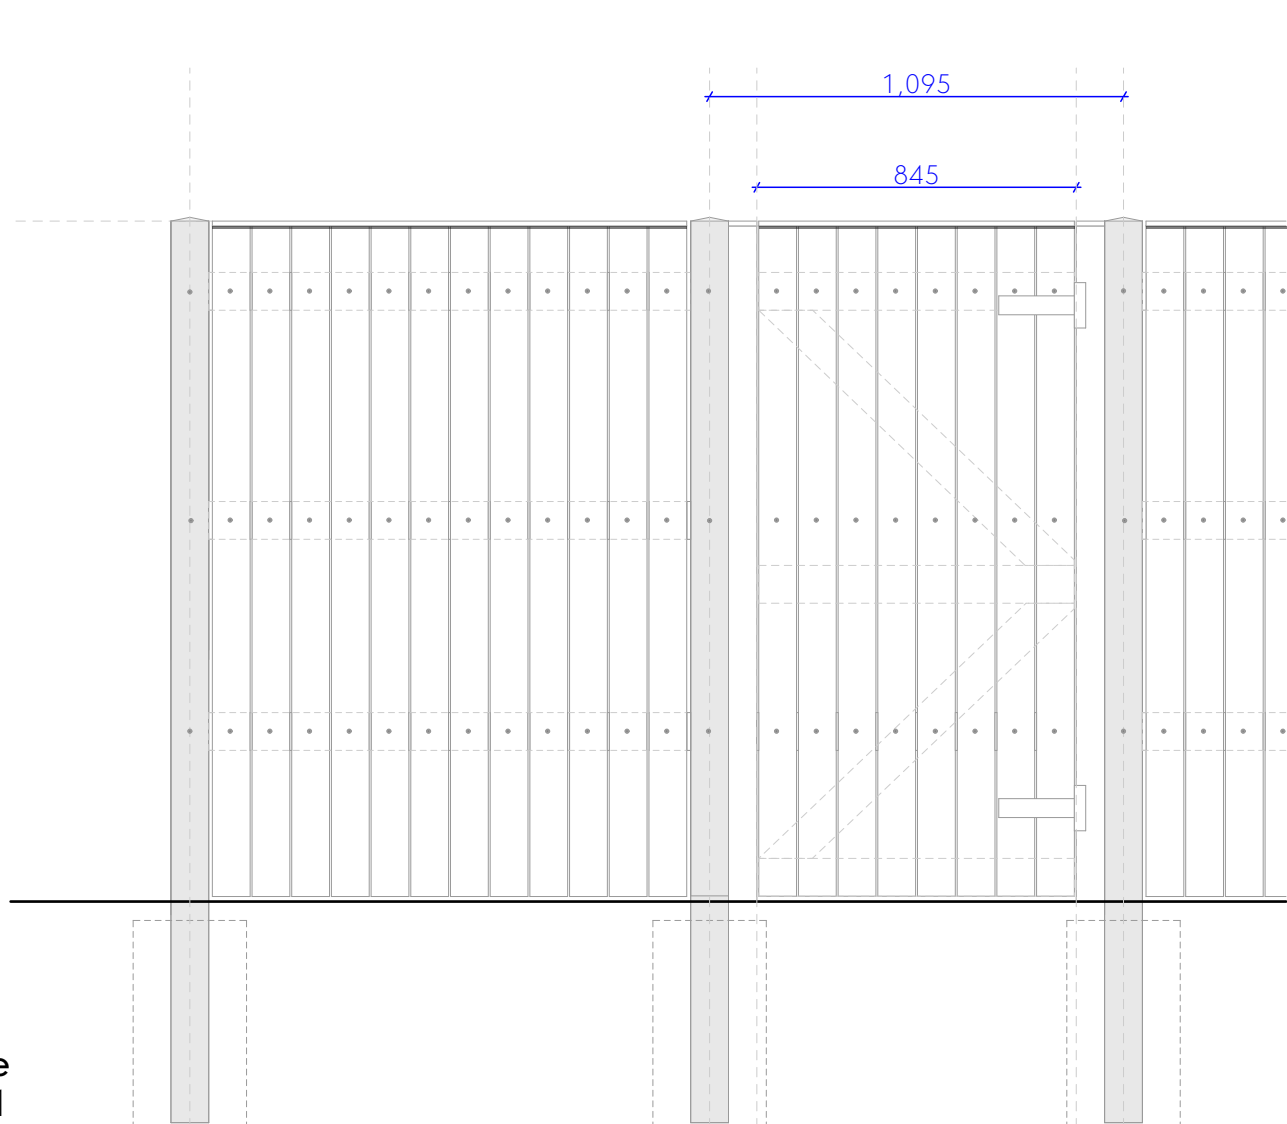

This drawing is the property of GWP Architecture. Copyright is reserved by them and the drawing is issued on the condition that it is not copied, reproduced, altered, or disclosed to any unauthorized person, either wholly or in part without the written consent of GWP Architecture.

All drawings and specifications should be read in conjunction with the project contract and any other documents. Any possible conflict should be presented to the project manager.

All work to be carried out in accordance with current Building Regulations. Contractors must verify all dimensions at the job before commencing any work or making this drawing.

Do not scale off drawing.

Do not take digital dimensions from this drawing.

Any discrepancies to be reported to the Architect.

0 10m 20m
Scale - 1:500 @A1

0 1m
Scale - 1:20 @A1

N

KEY

- Type A - 1200mm high chain link fence
- Type B - 1800mm high timber fence, 1500mm timber fence with 300mm trellis topping
- Type C - 1800mm high timber fence
- Type C Gate

P01	13.12.23	First Issue	JW	CT
Rev	Date	Comment	Dr	Ch

GWP

CHARITABLE ARCHITECTS
INTERIOR DESIGNERS
SPACE PLANNERS
PROJECT MANAGERS
LANDSCAPE ARCHITECTS

14 Tivoli Street, Bournemouth, Dorset BH1 1DT
+44(0)115 246 6044 (M) +44(0)115 246 1859 (F)
architectural@gwp-arch.com | www.gwp-arch.com

GWP Ref: (547)2341

Job Title: The Kilns, Llangwm

Client: ateb

Boundary Treatment

Name	(547)2341-GWP-01-01-DR-A-(SK)-0041
Scale	Varies
Revision	P01
Drawn/Checked	JW / CT
First Issue	13.12.23
Drawing Status	S - WIP

Microsoft DESKTOP-HQCCMA - Microsoft Basic for Archcad 26/The Kilns, Llangwm - 5472341-GWP-01-01-DR-A-(SK)-0041.dwg