






DO NOT SCALE


NOTES:

1. ALL DRAWING TO BE READ IN CONJUNCTION WITH ALL RELEVANT ARCHITECTS & ENGINEERS DRAWINGS.
2. ALL HIGHWAY WORKS TO BE CARRIED OUT IN ACCORDANCE WITH LOCAL HIGHWAY AUTHORITY SPECIFICATION FOR HIGHWAY WORKS.

-  EXTENT OF PROPOSED DEVELOPMENT
-  EXTENT OF HIGHWAY WORKS LOCATED WITHIN HIGHWAY LIMITS (S278 ELEMENT)
-  EXTENT OF ADOPTED HIGHWAY
-  AREA OF LAND WITHIN THE OWNERSHIP OF THE DEVELOPER TO BE DEDICATED AS ADOPTED HIGHWAY FOLLOWING THE ISSUE OF THE FINAL CERTIFICATE BY THE COUNCIL AS HIGHWAY AUTHORITY

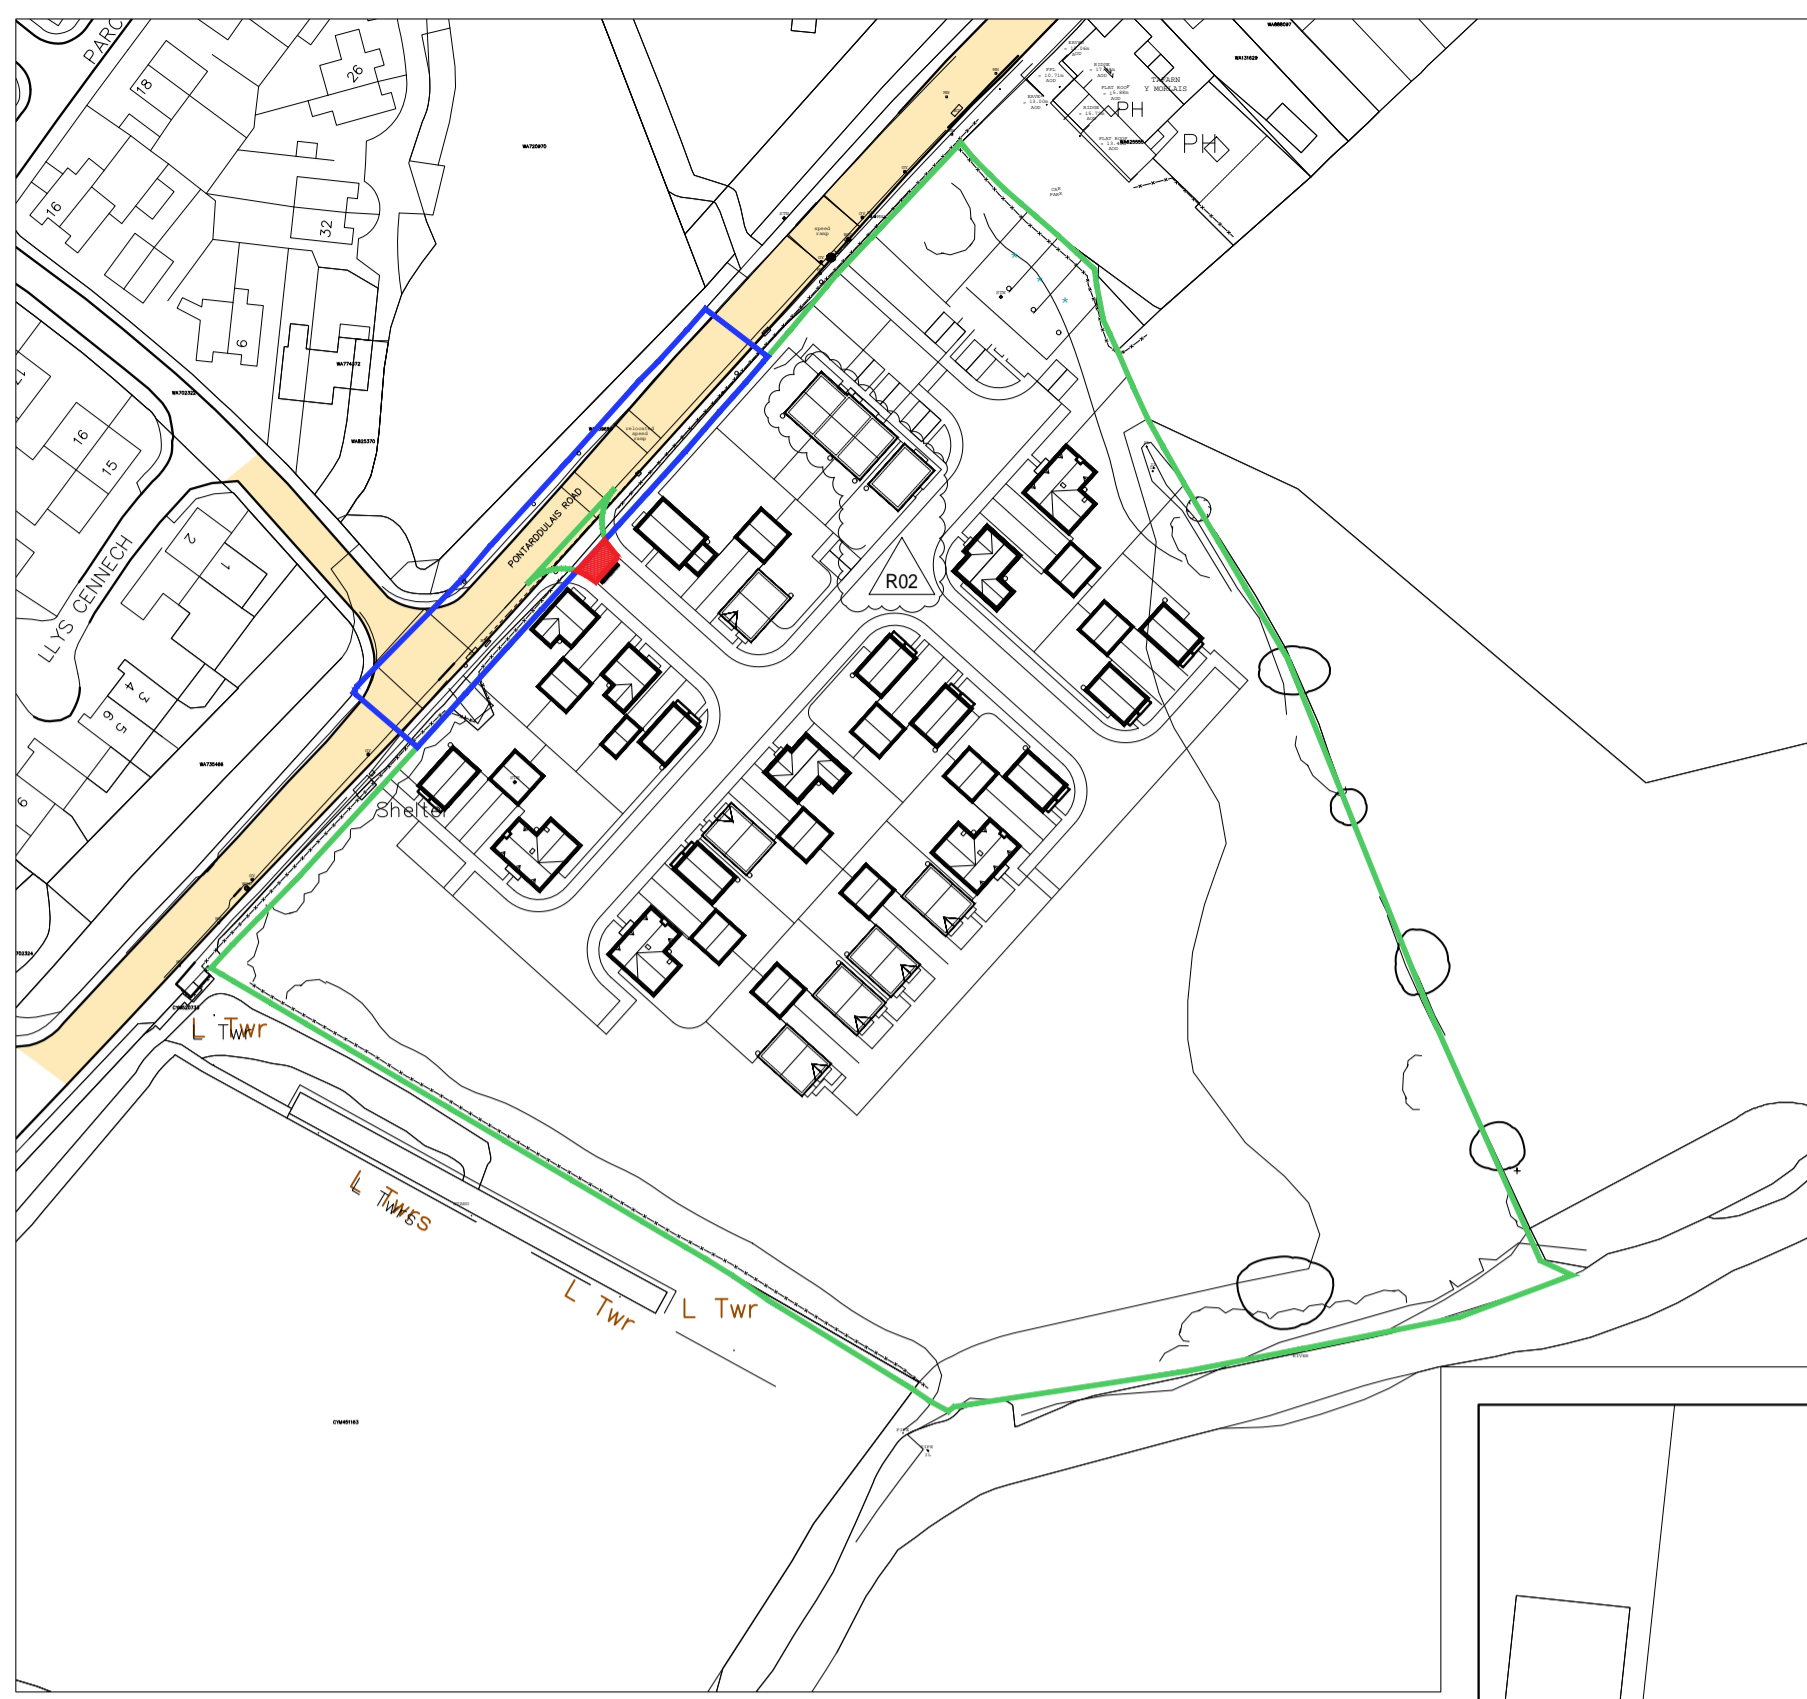

EXTENT OF WORKS
LOCATION PLAN
1:1250

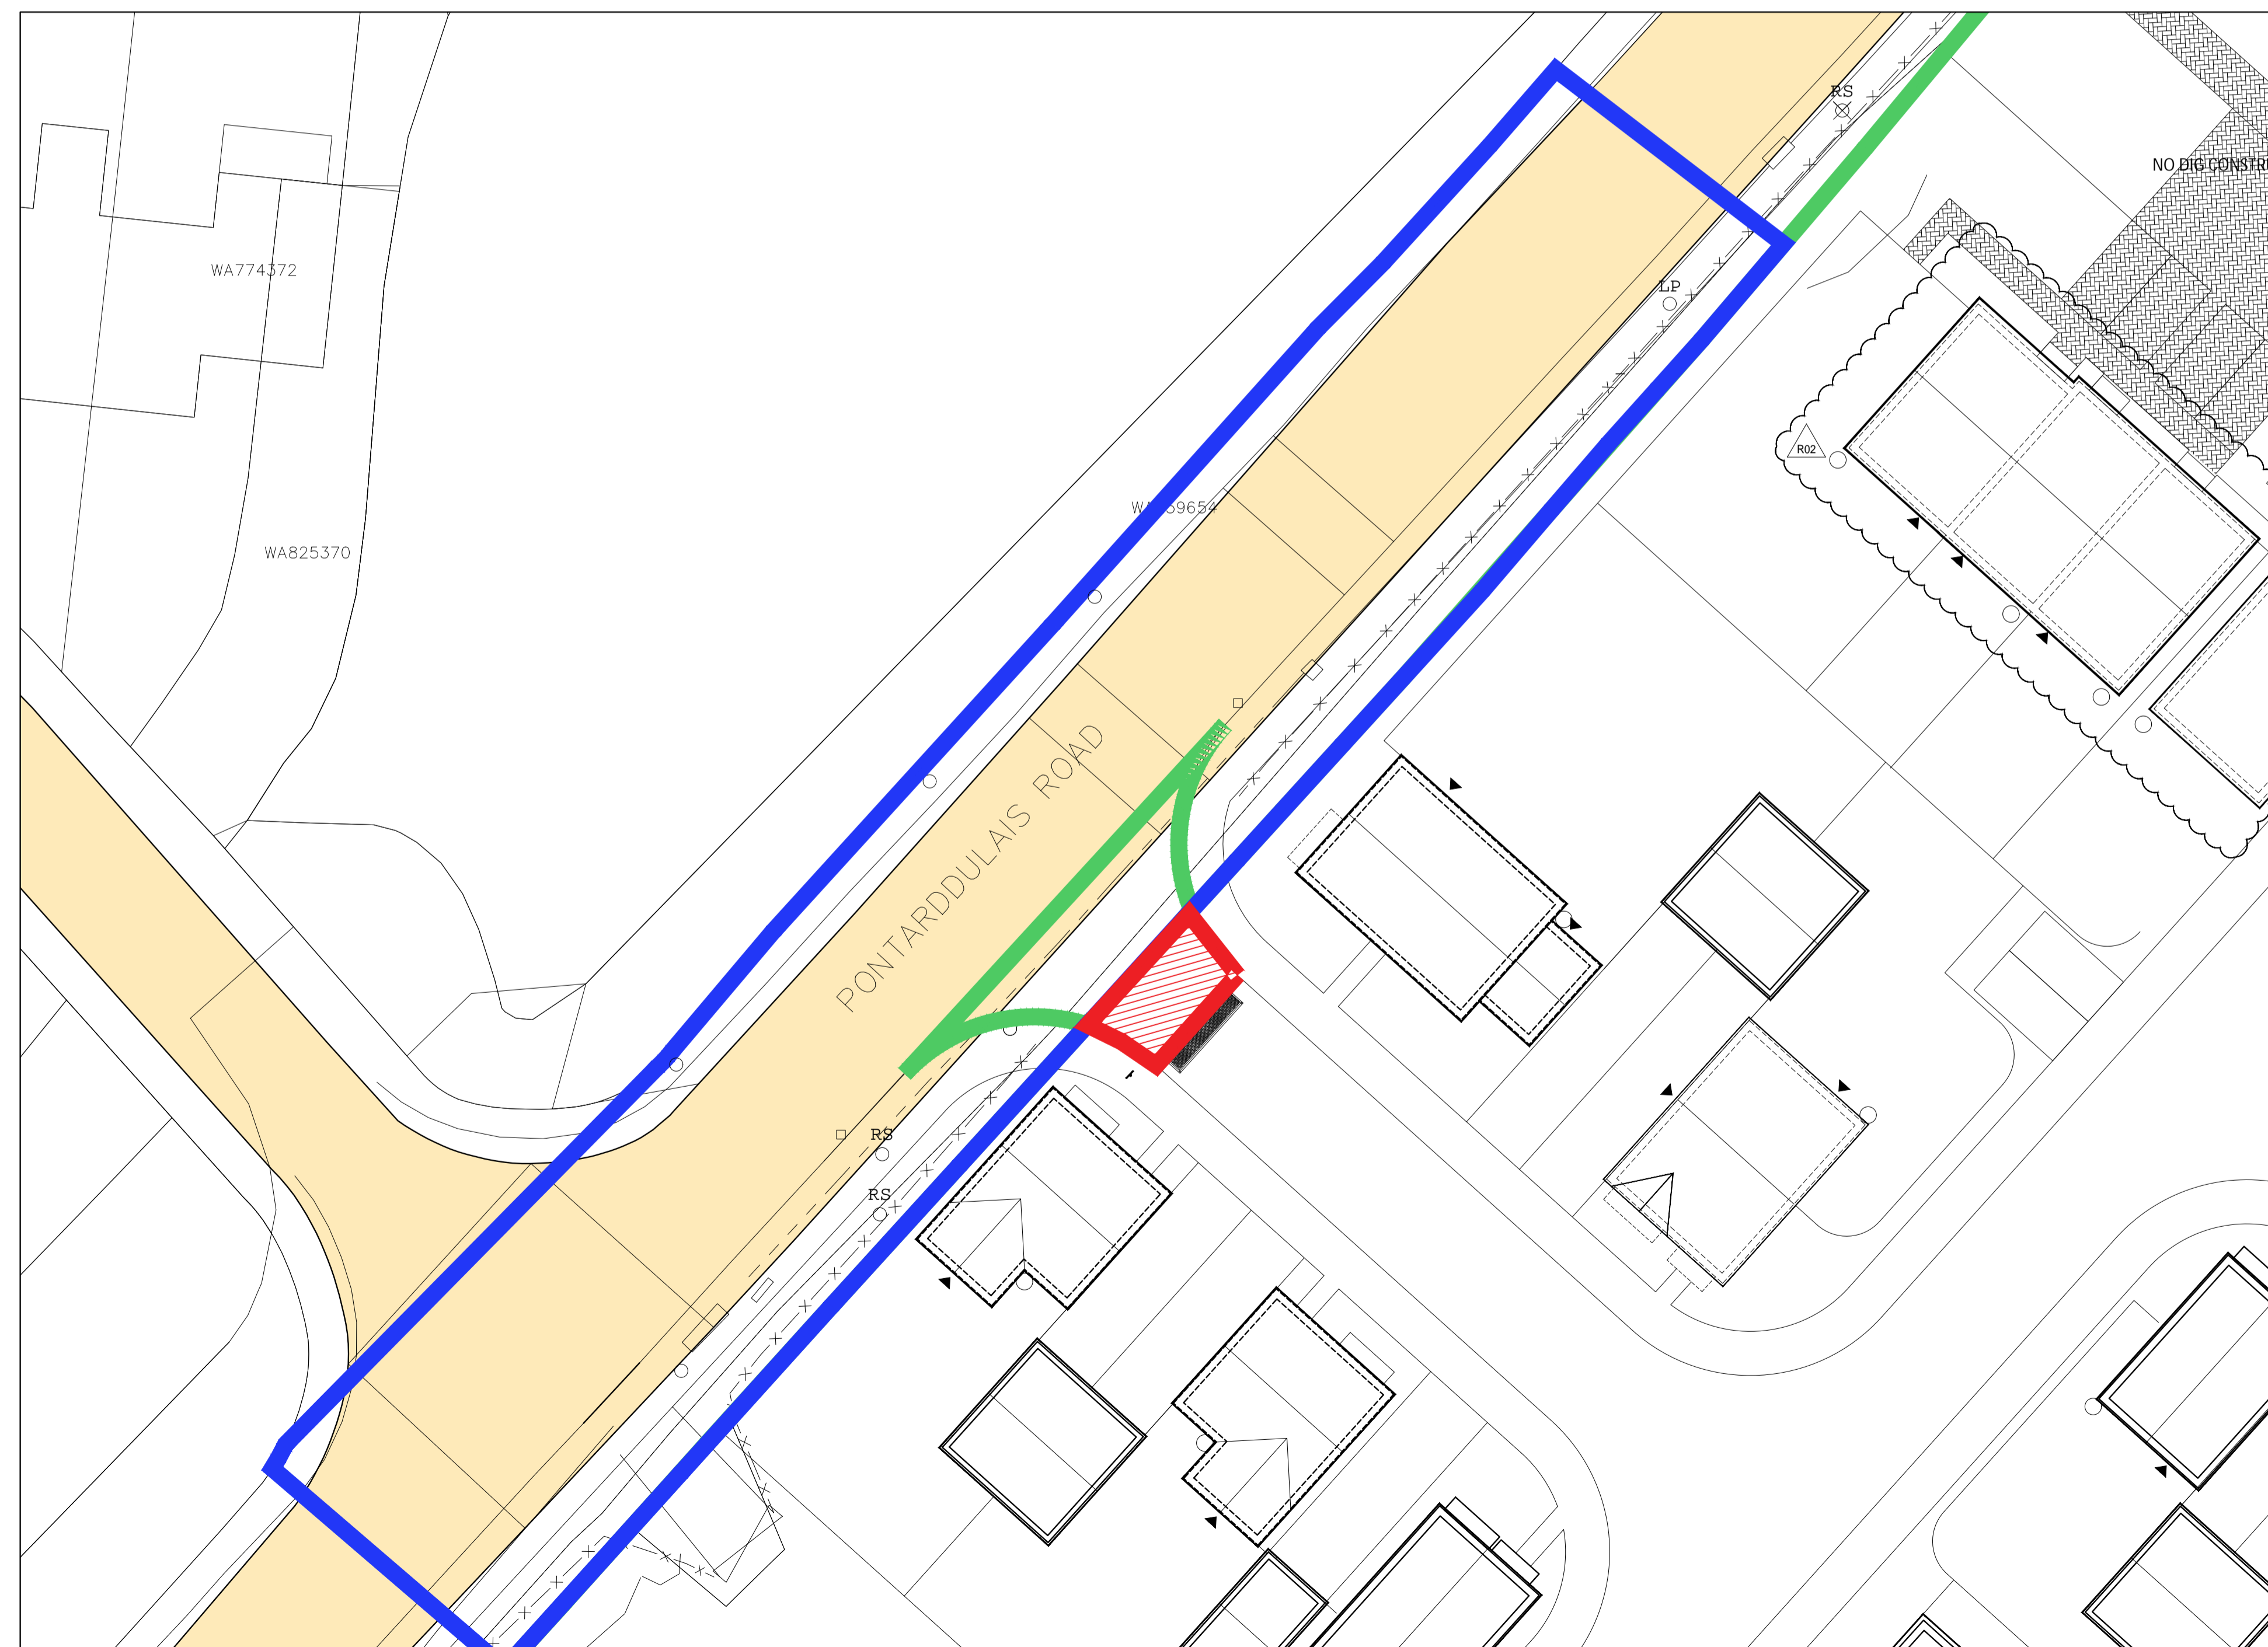

LAND DEDICATION PLAN
1:200

REV	DATE	BY	DESCRIPTION	CHK	APPD
R02	04.04.22	AH	PLOTS 8-11 LAYOUT AMENDED	IH	IH
R01	09.04.2021	SC	ISSUED FOR S278 APPLICATION	IH	IH

DRAWING STATUS:

HCE
 Civil Engineering
 Structural Engineering
 Structural Surveys
 Project Management
 Petrochemical

HCE Limited
 Canolfan Gorselion Centre
 Millers Drive
 Gorselion
 SA4 4QN
 Tel: 01792 805010
 E-mail: info@hcelimited.com
 Web: www.hcelimited.com

CLIENT: HAYWOOD HOMES

ARCHITECT: ZEBRA ARCHITECTS

PROJECT: RESIDENTIAL DEVELOPMENT
GWAELOD Y MAES
LLANGENNECH

TITLE: SECTION 278
LAND DEDICATION PLAN

SCALE @ A1:	CHECKED:	APPROVED:
1:1250 / 1:200	IH	IH
CAD FILE:	DESIGN-DRAWN:	DATE:
HCE-1386-202	SC	APRIL 2021

PROJECT No:	DRAWING No:	REV:
1386	203	R02