



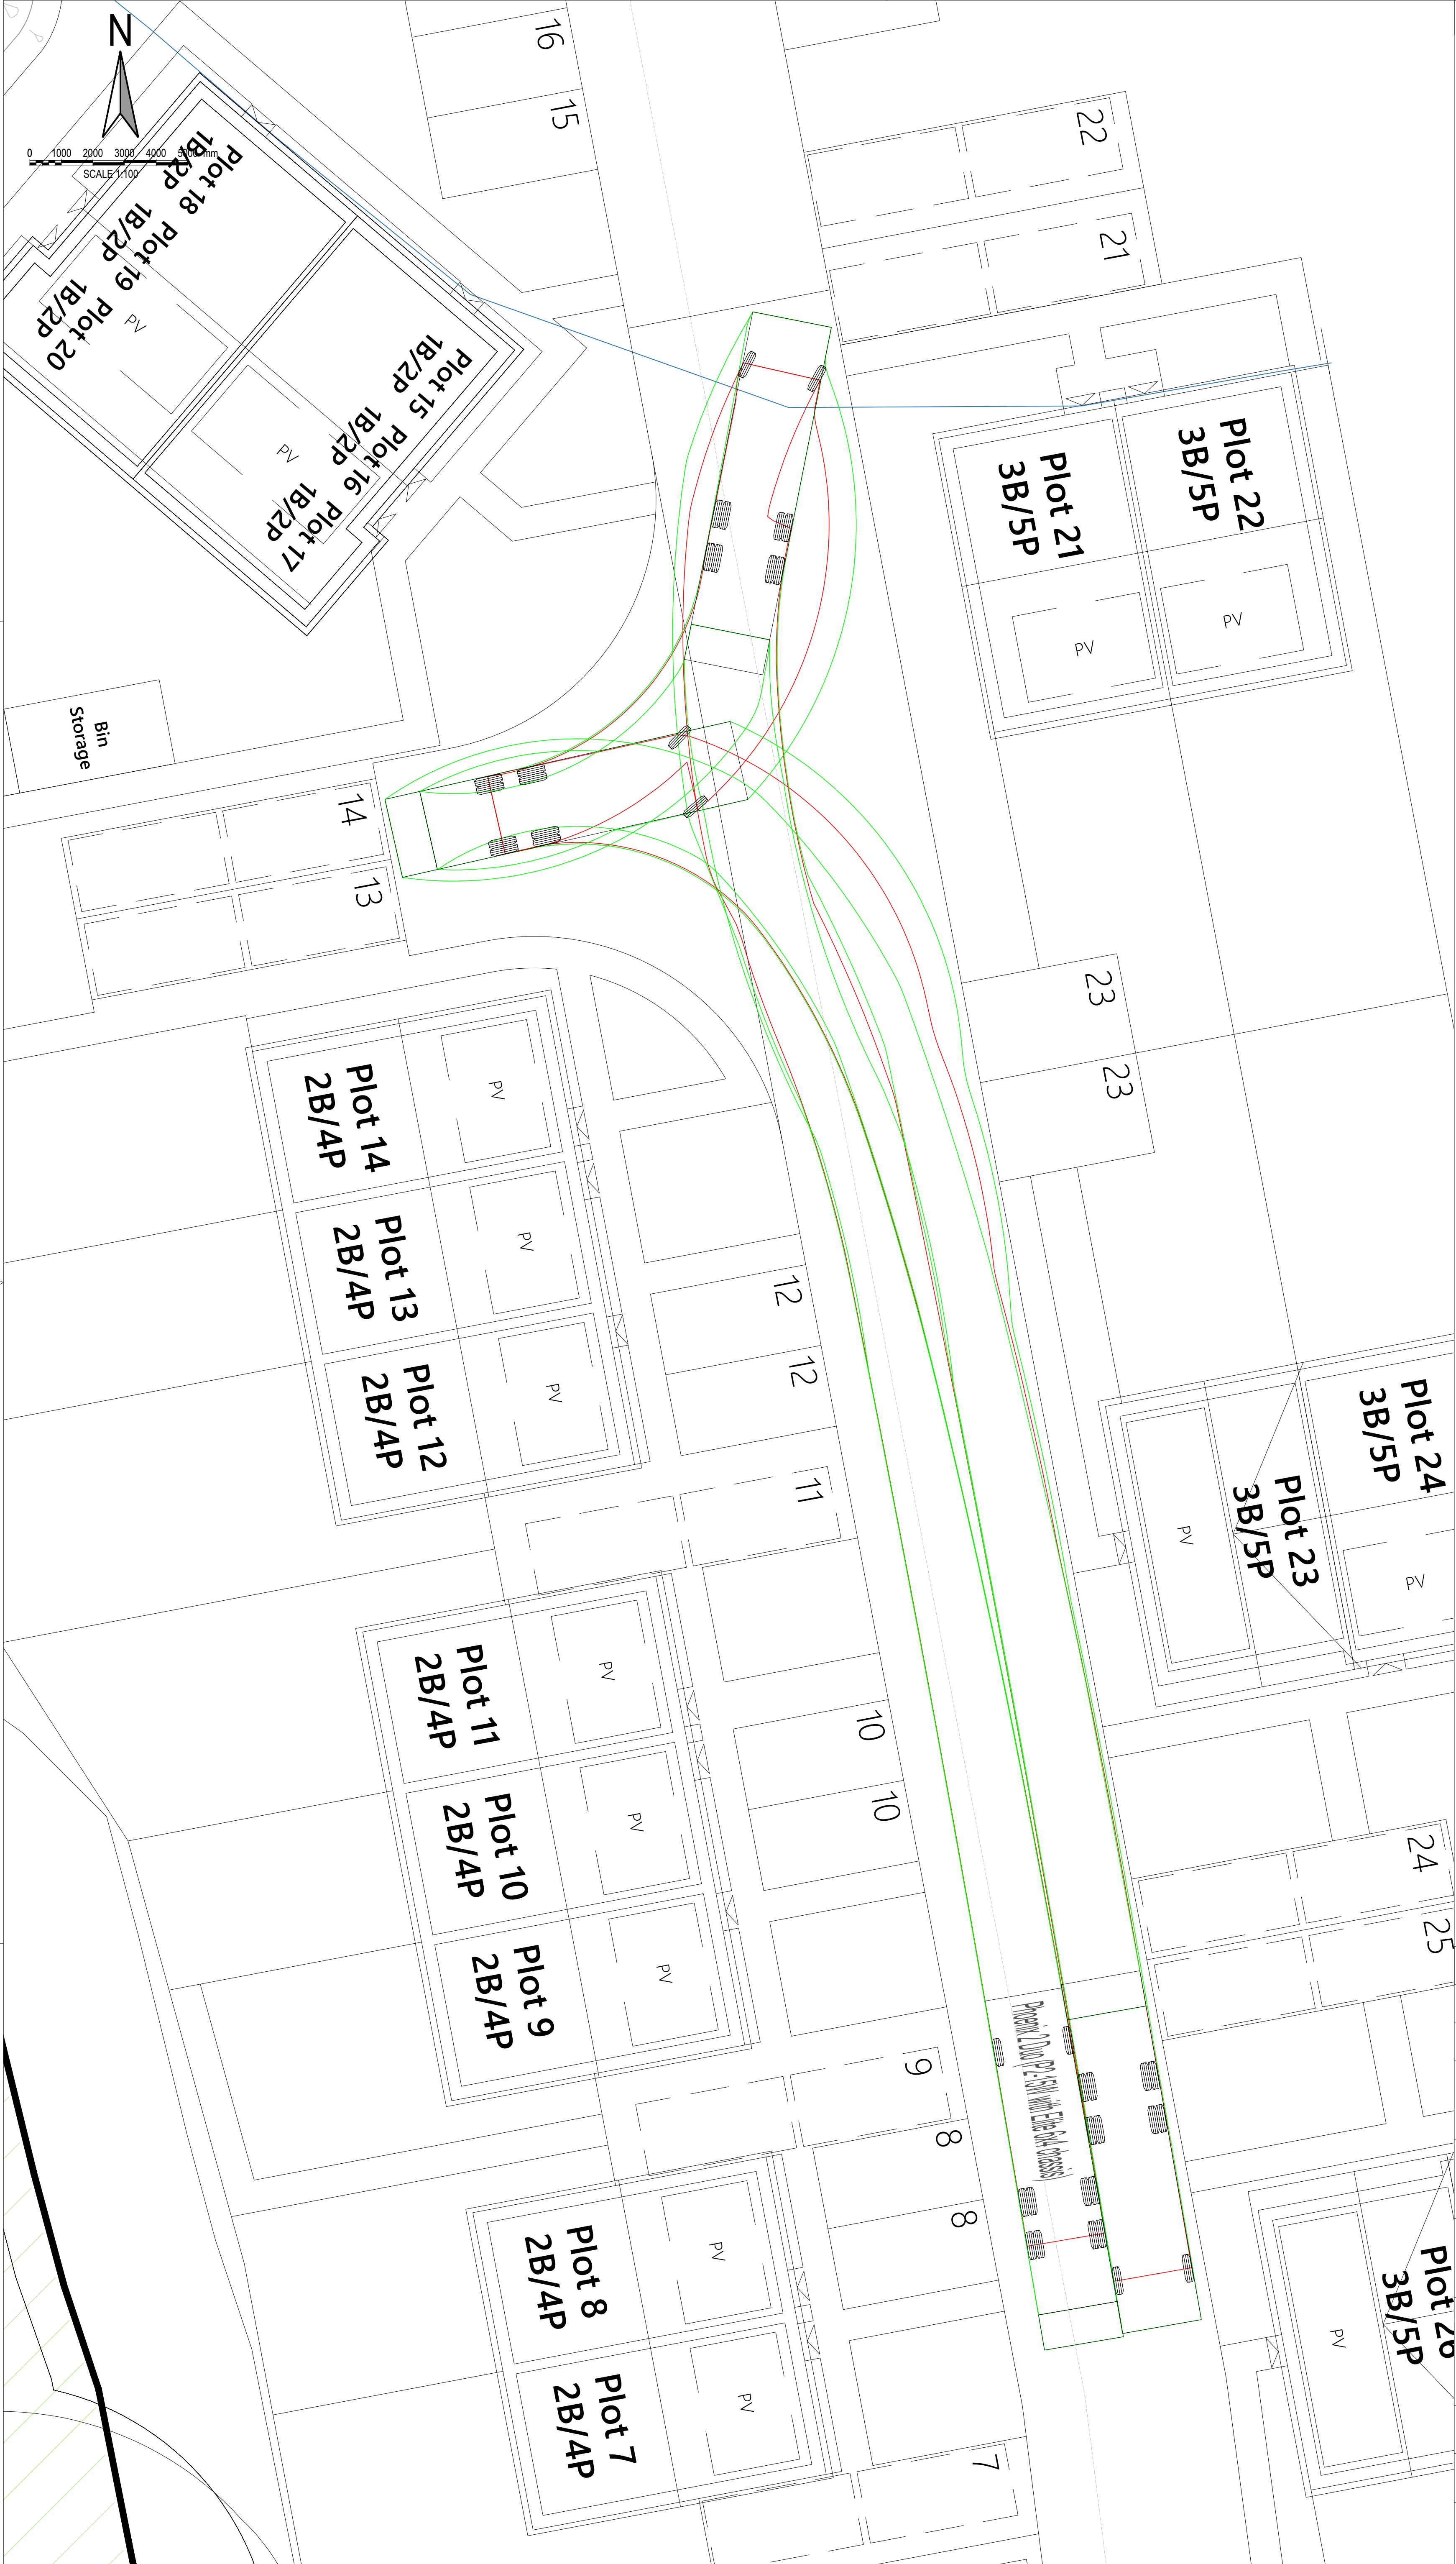

- NOTES:
- ALL DIMENSIONS ARE IN MILLIMETRES UNLESS NOTED OTHERWISE.
 - ALL LEVELS ARE SHOWN IN METRES UNLESS NOTED OTHERWISE.
 - DO NOT SCALE FROM THE DRAWING. USE FIGURED DIMENSIONS ONLY.
 - ANY DISCREPANCIES TO BE REPORTED IMMEDIATELY TO THE ENGINEER.
 - THIS DRAWING TO BE READ IN CONJUNCTION WITH ALL RELEVANT ARCHITECTS, ENGINEERS, SUBCONTRACTORS AND SPECIALISTS DRAWINGS AND SPECIFICATIONS.
 - EXISTING SERVICES HAVE NOT BEEN SHOWN BUT ARE PRESENT - THE CONTRACTOR IS TO LIAISE WITH ALL STATUTORY AUTHORITIES PRIOR TO THE COMMENCEMENT OF ANY WORKS.

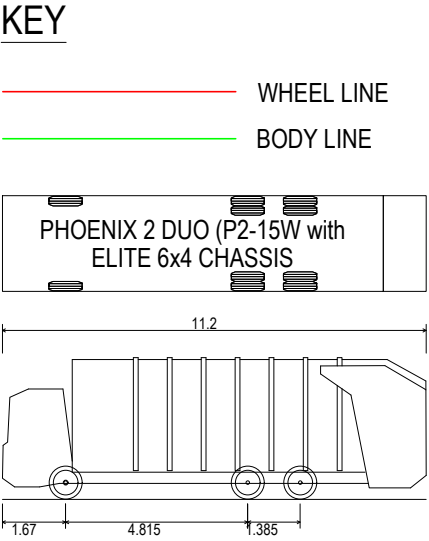

PHOENIX 2 DUO (P2-15W WITH ELITE 6X4 CHASSIS)

OVERALL LENGTH	11.200m
OVERALL WIDTH	2.530m
OVERALL BODY HEIGHT	3.751m
MIN BODY GROUND CLEARANCE	0.304m
TRACK WIDTH	2.500m
LOCK TO LOCK TIME	4.00s
KERB TO KERB TURNING RADIUS	9.500m

VEHICLE DETAILS

PRELIMINARY

02	LT	PG	-	12.08.24	AMENDED TO SUIT NEW SITE LAYOUT
01	AA	PG	-	18.04.24	PRELIMINARY ISSUE
rev.	drawn	chkd.	appd.	date	description
Client					
LIFE PROPERTY GROUP					
Project					
LAND OFF GLYNHIR ROAD					
PONTARDDULAI NORTH					
Title					
VEHICLE TRACKING					
REFUSE VEHICLE					
 ValeConsultancy CONSULTING CIVIL & STRUCTURAL ENGINEERS 29 Bocam Park, Old Field Road, Pencoed, Bridgend CF35 5LJ. Phone: 01656 863794 Email: enquiries@vale-consultancy.co.uk					
date	drawn	checked	approved		
APR 24	AA	PG			
scale @ A1		project no.			
1:100		18649			
status	drg. no.				rev.
P	18649_SK120				02