
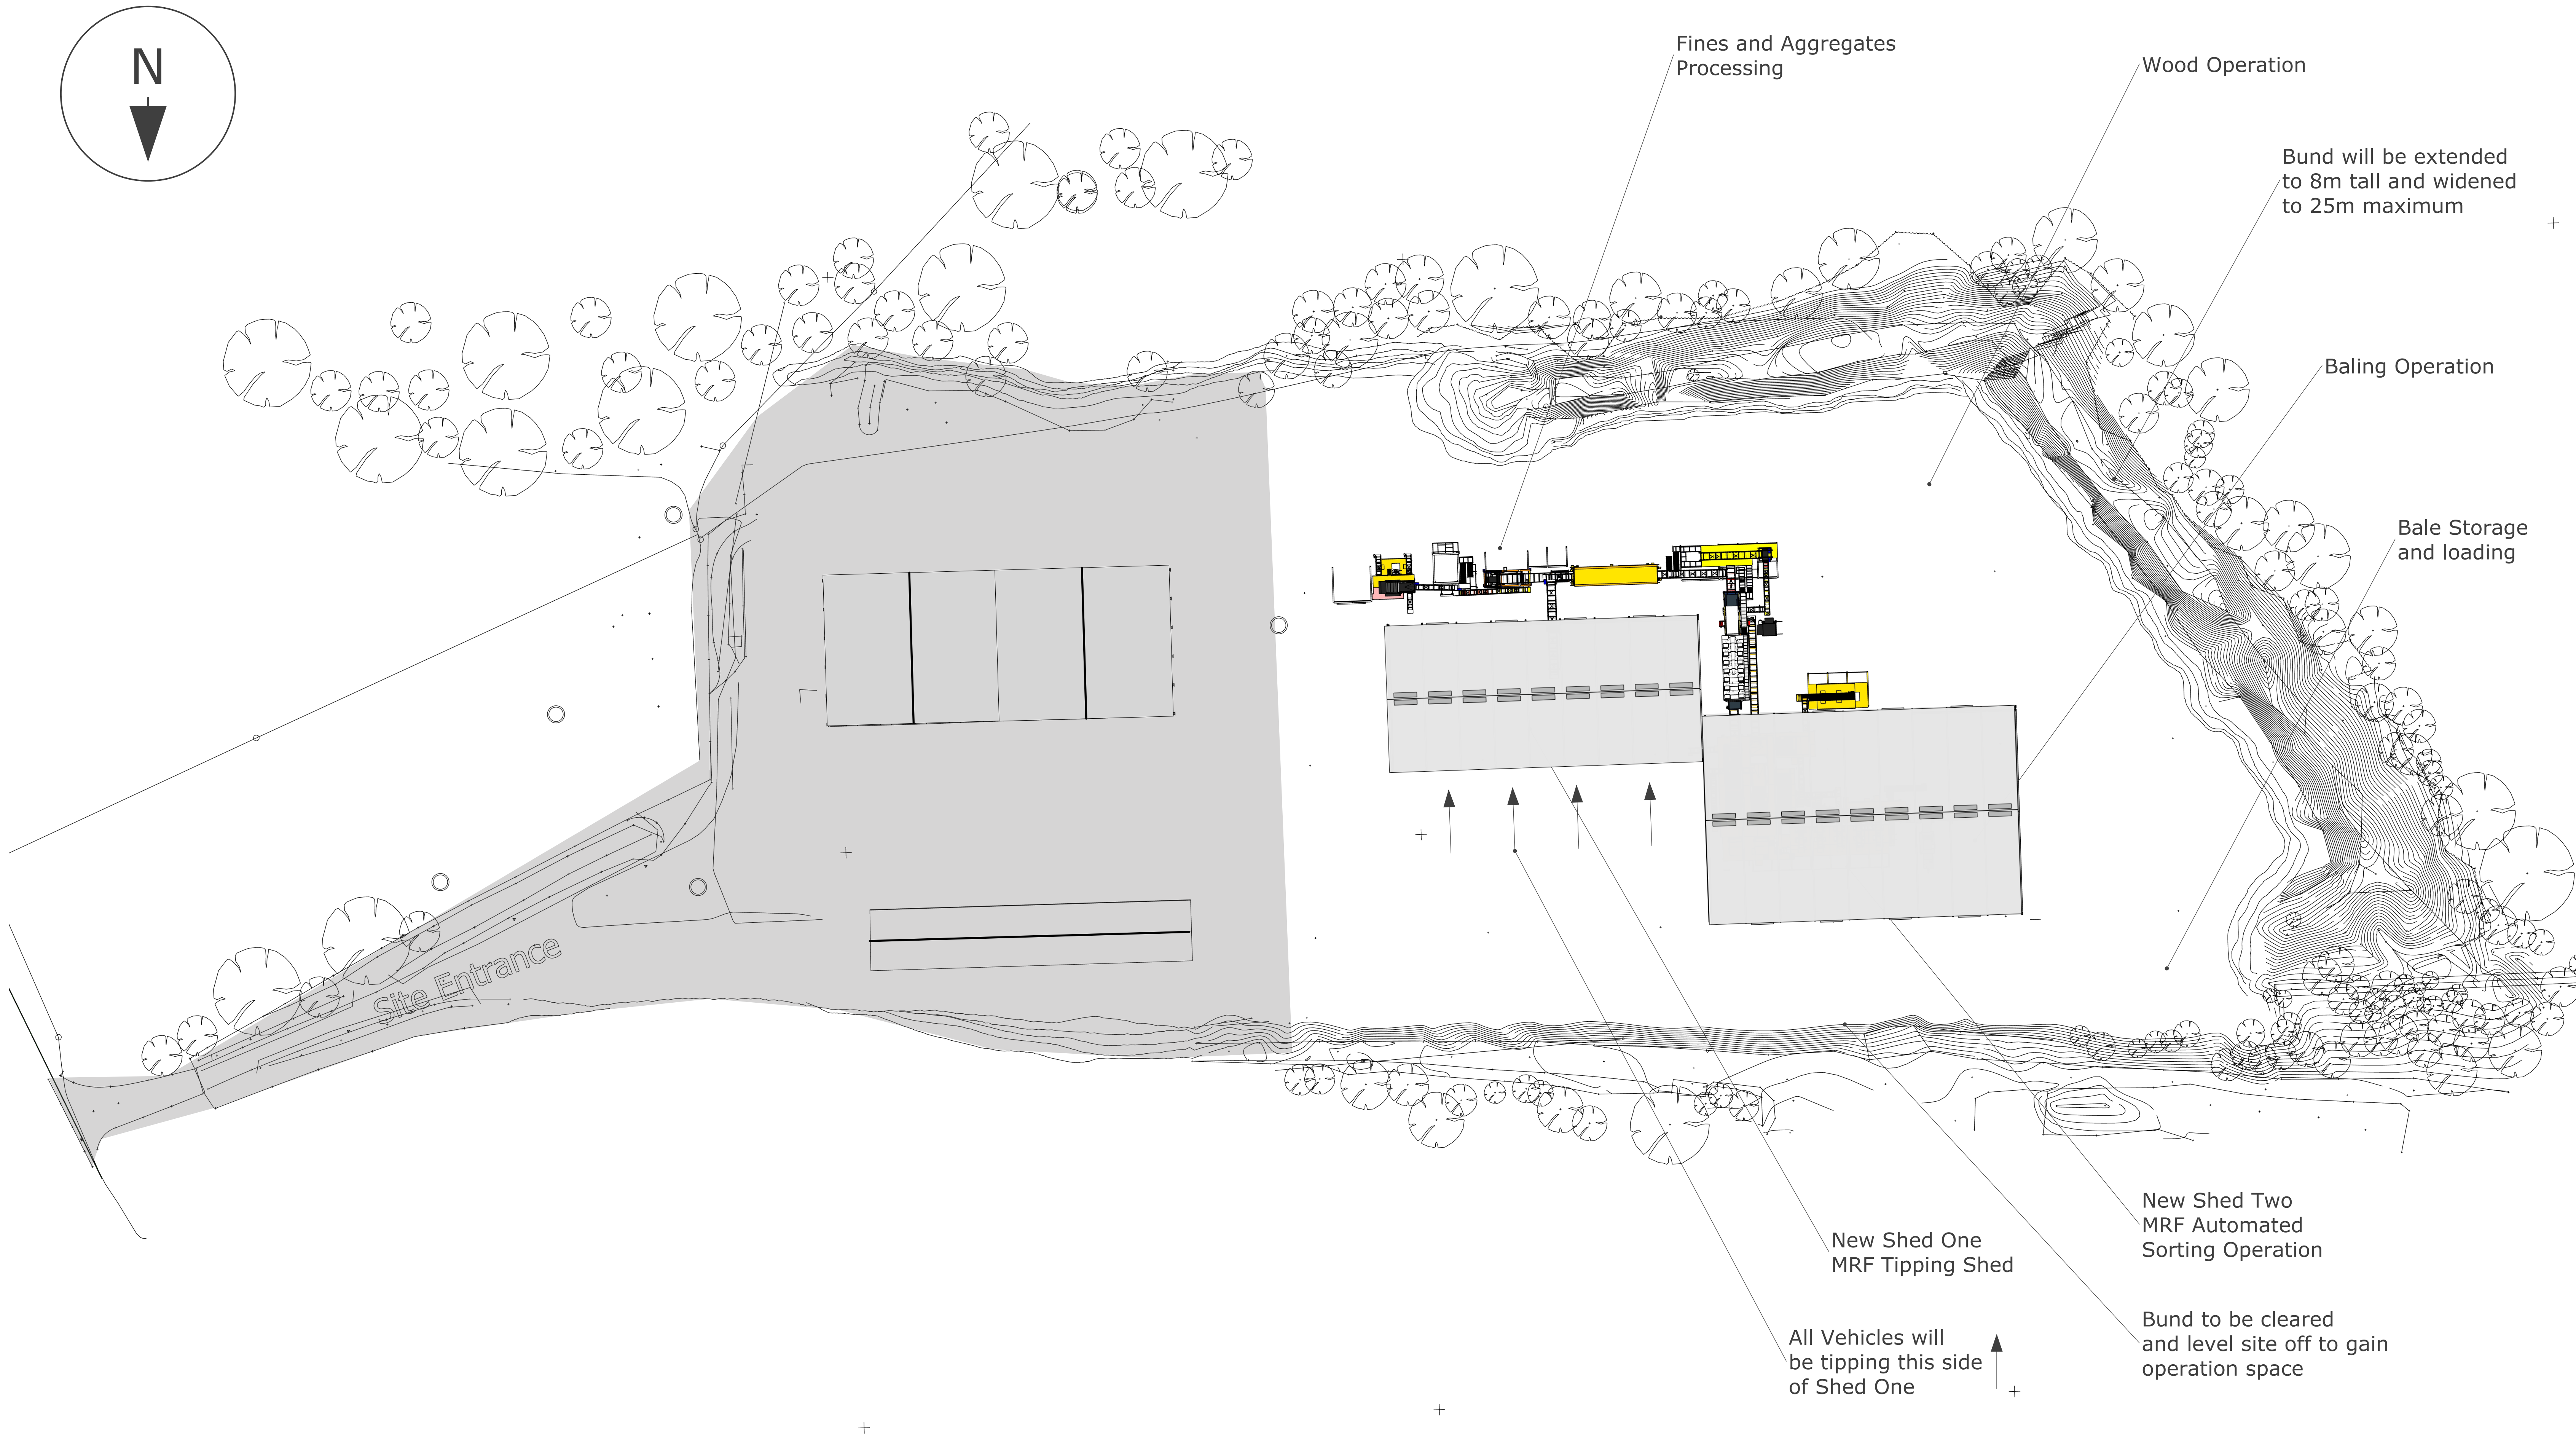


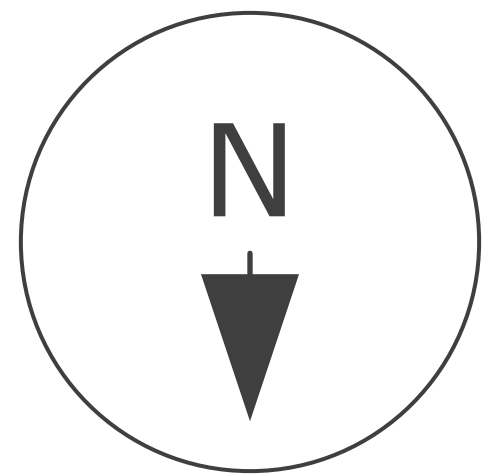

Scale (1:500)
Site Descriptions