


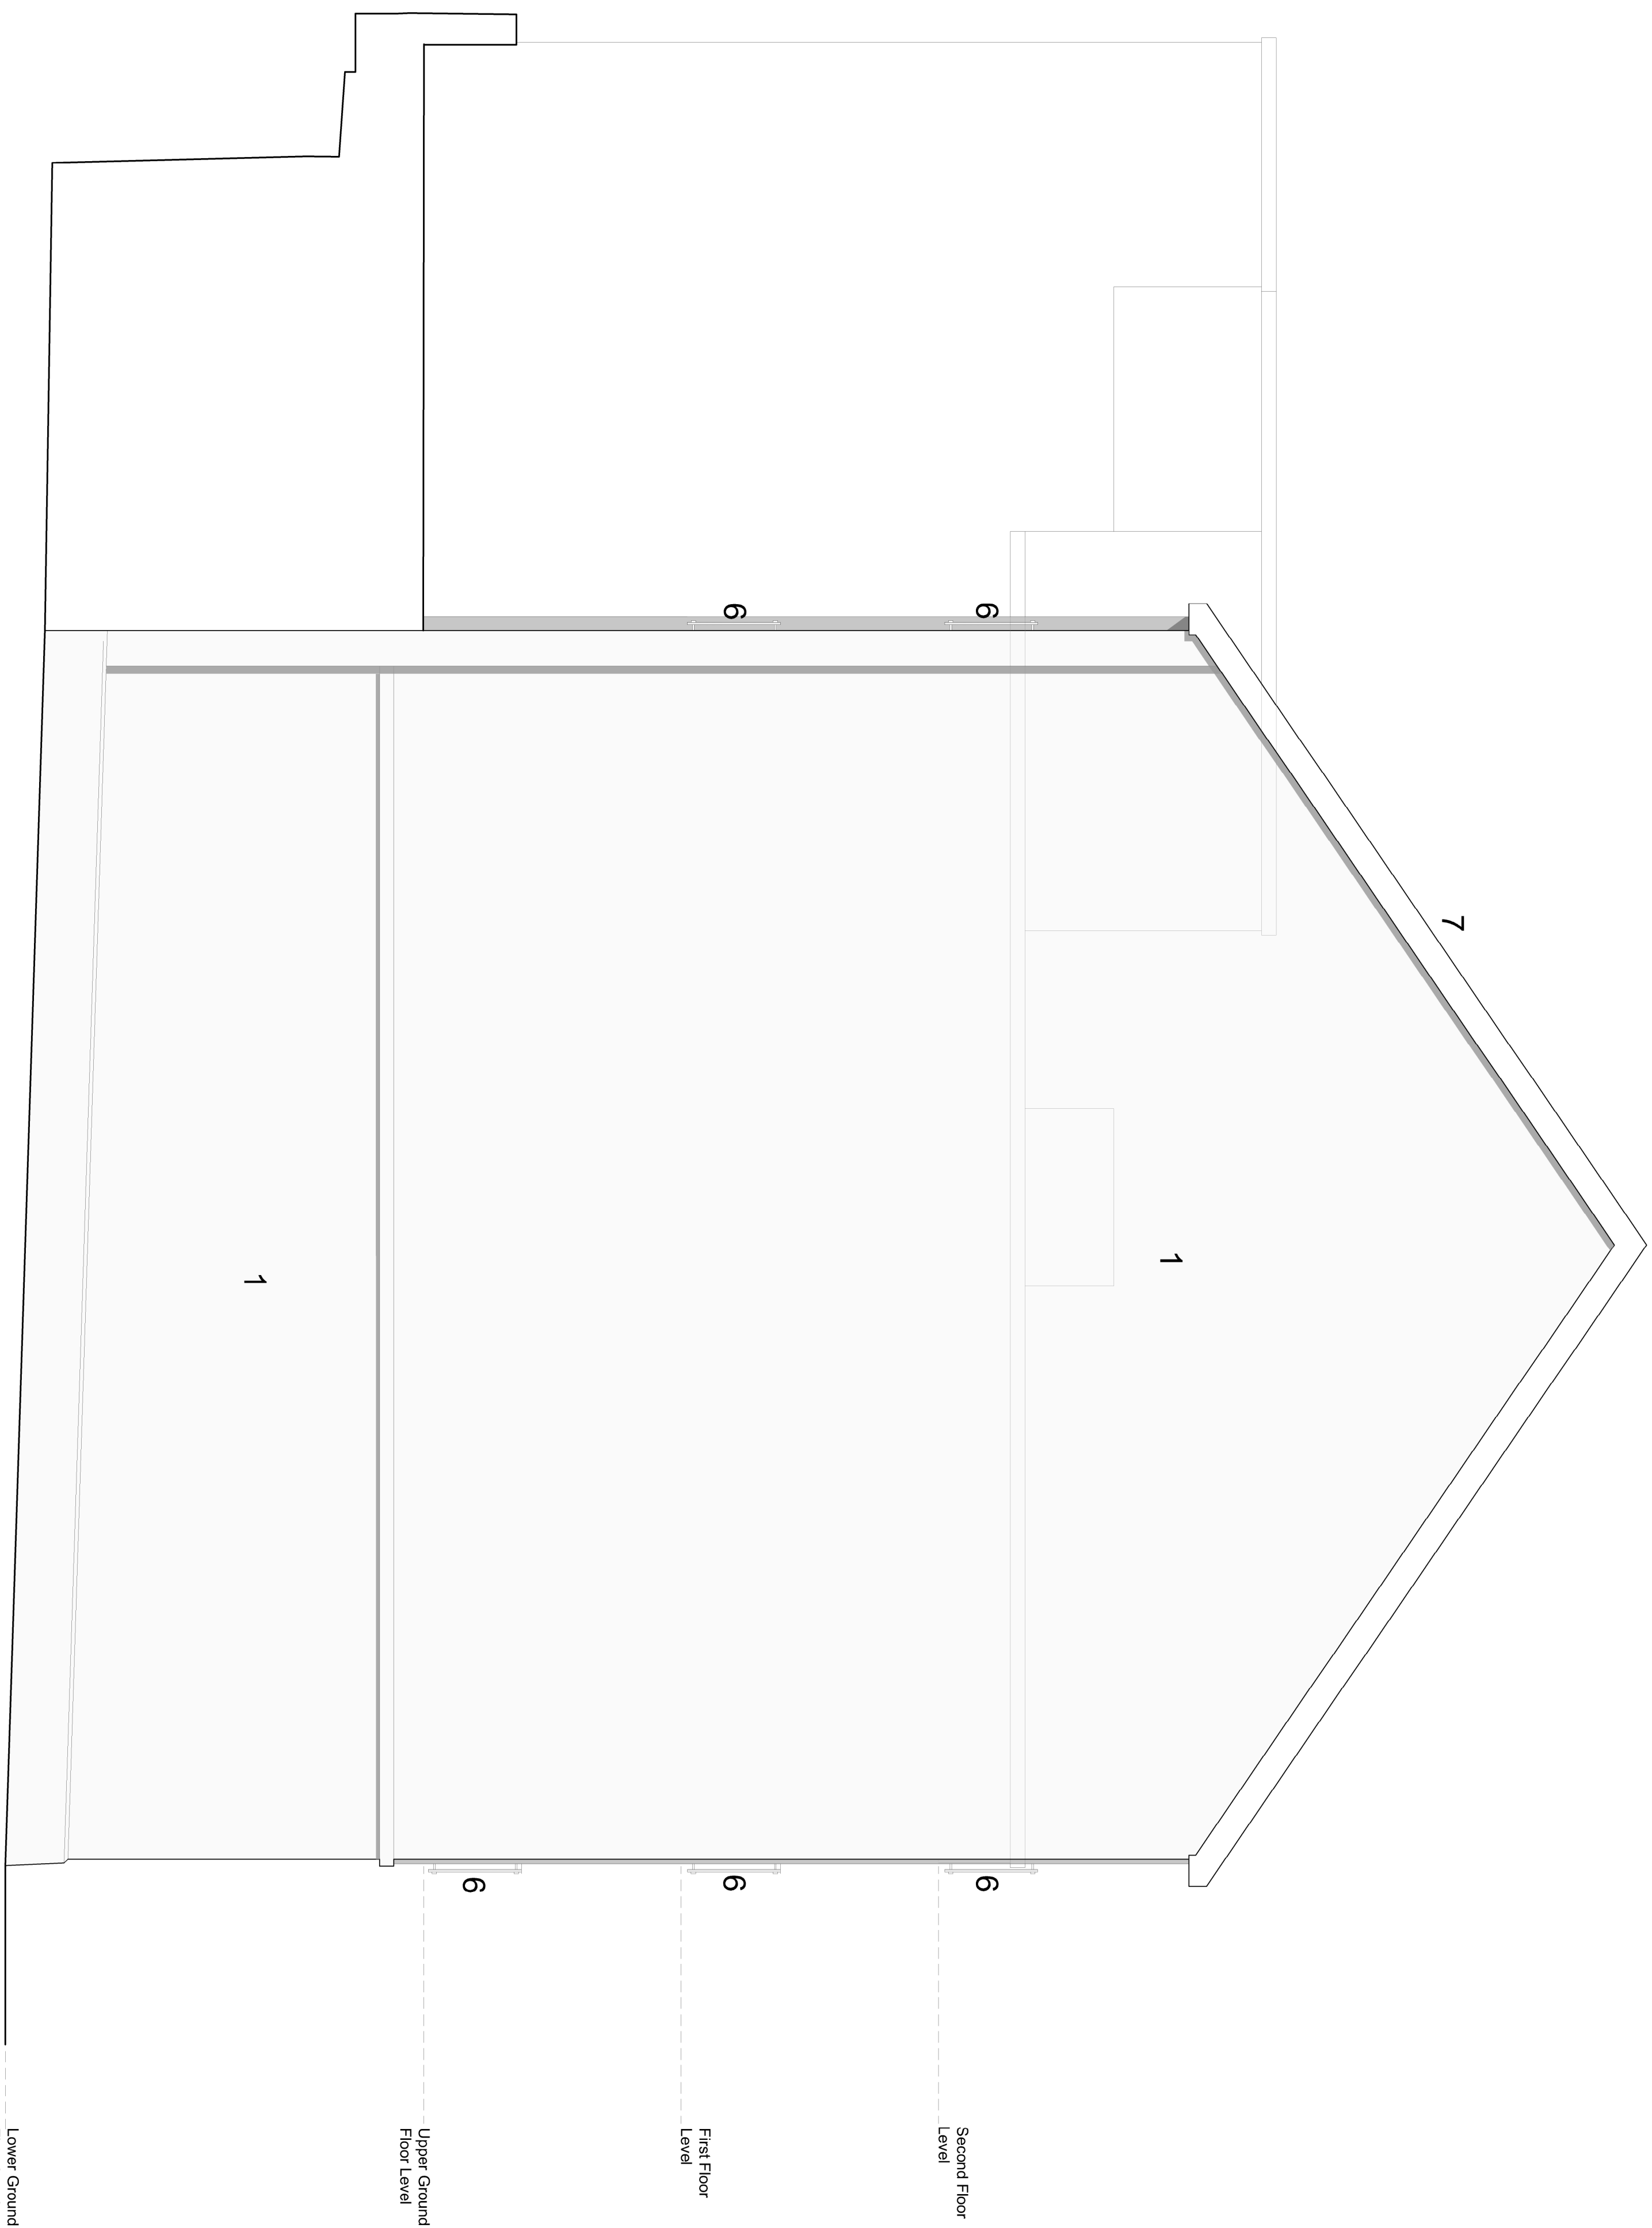

PROPOSED TYPICAL SIDE ELEVATION - West Aspect

1:50 Scale @ A1

EXTERNAL CLADDING SYSTEMS

1. Render to receive light grey paint finish - colour: tbc.
2. Raised render panel to receive mid grey paint finish - colour: tbc.
3. Large 600x900mm slate tiles, ref: tbc.
4. Living/green wall.
5. New aluminium windows / doors in PPC finish - Anthracite grey, RAL - 7016
6. New glass Juliet balcony's.

JOB: Waterside - Proposed Pails	CLIENT: Mr. W. James
ADDRESS: Waterside Club 1000 West 10th Ave Camarillo, CA 93010	
TITLE: PROPOSED SIDE ELEVATION - WEST ASPECT	
SYSTEM No. 12/165-24Panning	DATE: 11-12-2024
JOB No. 165-24	Created by
SCALE: A1/150:AS2@1:100	DRAWN BY: D. Modes
	DRW No.
	P15
	/
	Rev

ALL DIMENSIONS TO BE CHECKED ON SITE. Contractor to check and verify all building and site dimensions. The contractor is to comply in all respects with the current Building Regulations whether specifically stated on this drawing or not. This drawing must be read and checked against any other specialist drawing provided.



Thomas Parry Design
The Old Shelly Coach House,
21 Gower Road, Sketty
Swansea, SA2 9BX
t: 01792 290755
e: design@thomasperry.co.uk
w: www.thomasperry.co.uk