


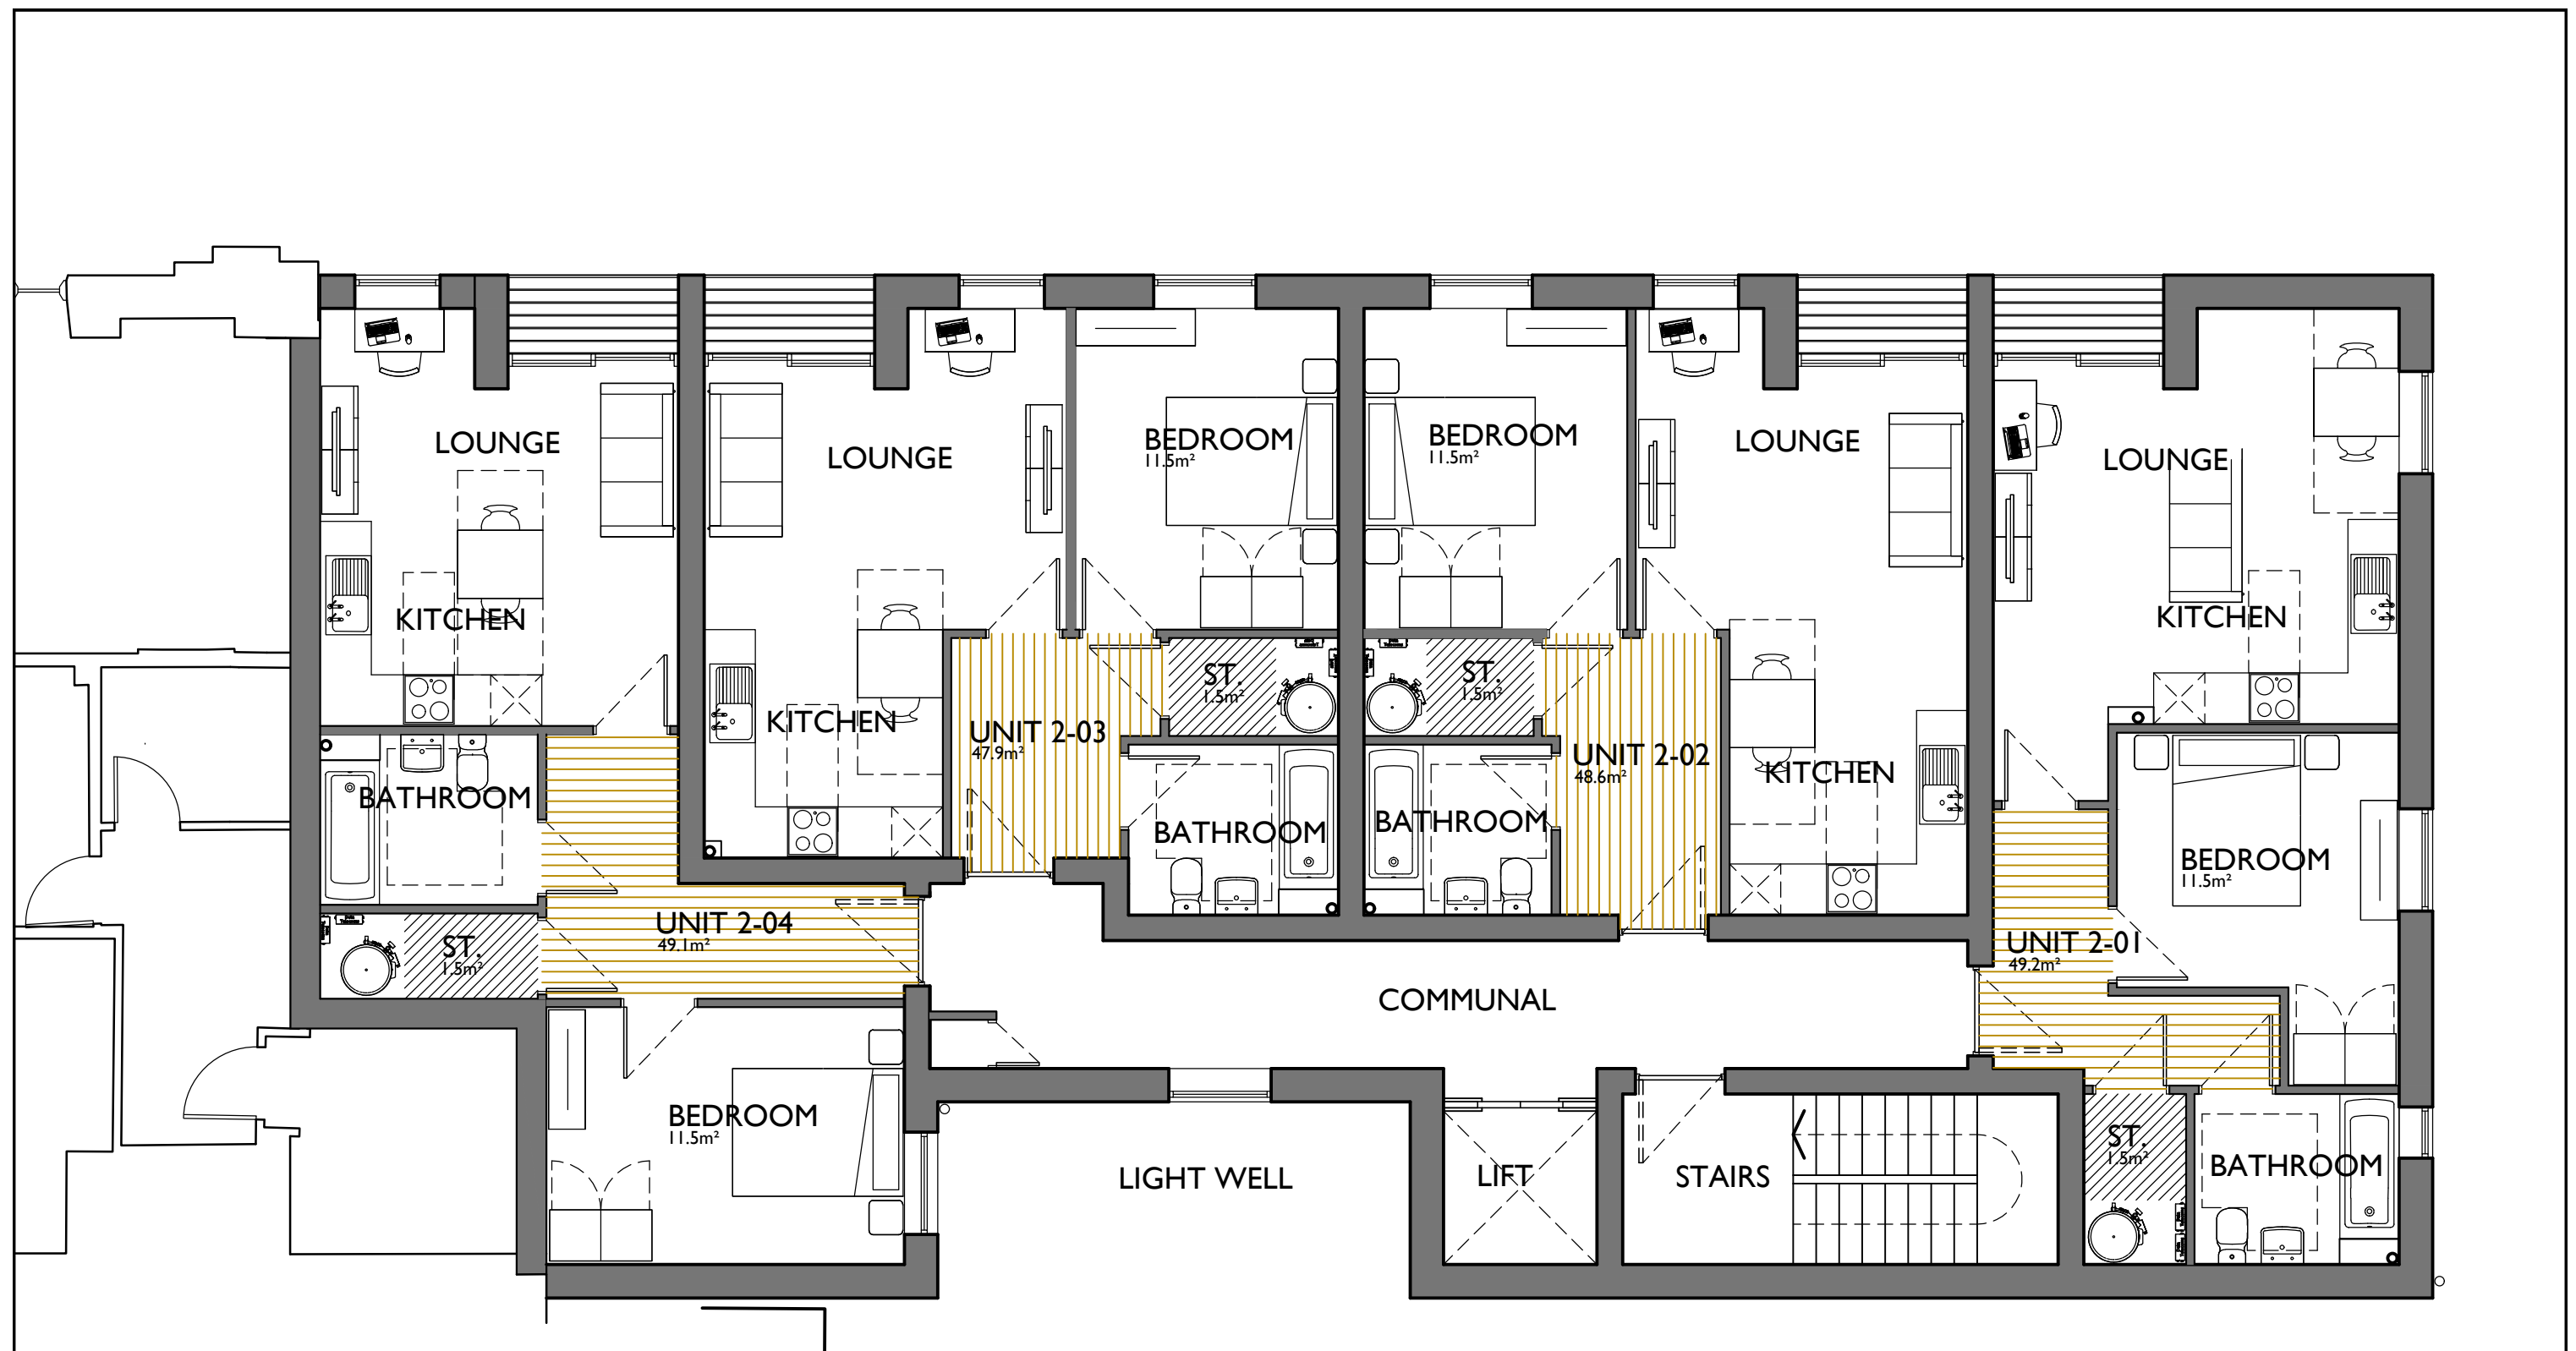

Life PROPERTY GROUP LIFE PROPERTY GROUP LTD 65 STATION ROAD PORT TALBOT NP20 3QZ T - 01792 546666 W - www.lifepropertygroup.com	NOTES	REVISIONS	PROJECT NAME	DRAWING TITLE	DETAILS
			PROPOSED RE-DEVELOPMNT OF FORMER BANK, STATION ROAD PORT TALBOT	PRPOSED SECOND FLOOR LAYOUT	Job No.2404 Drawing No.13 Revision- Scale1:75 DateAPR 25