



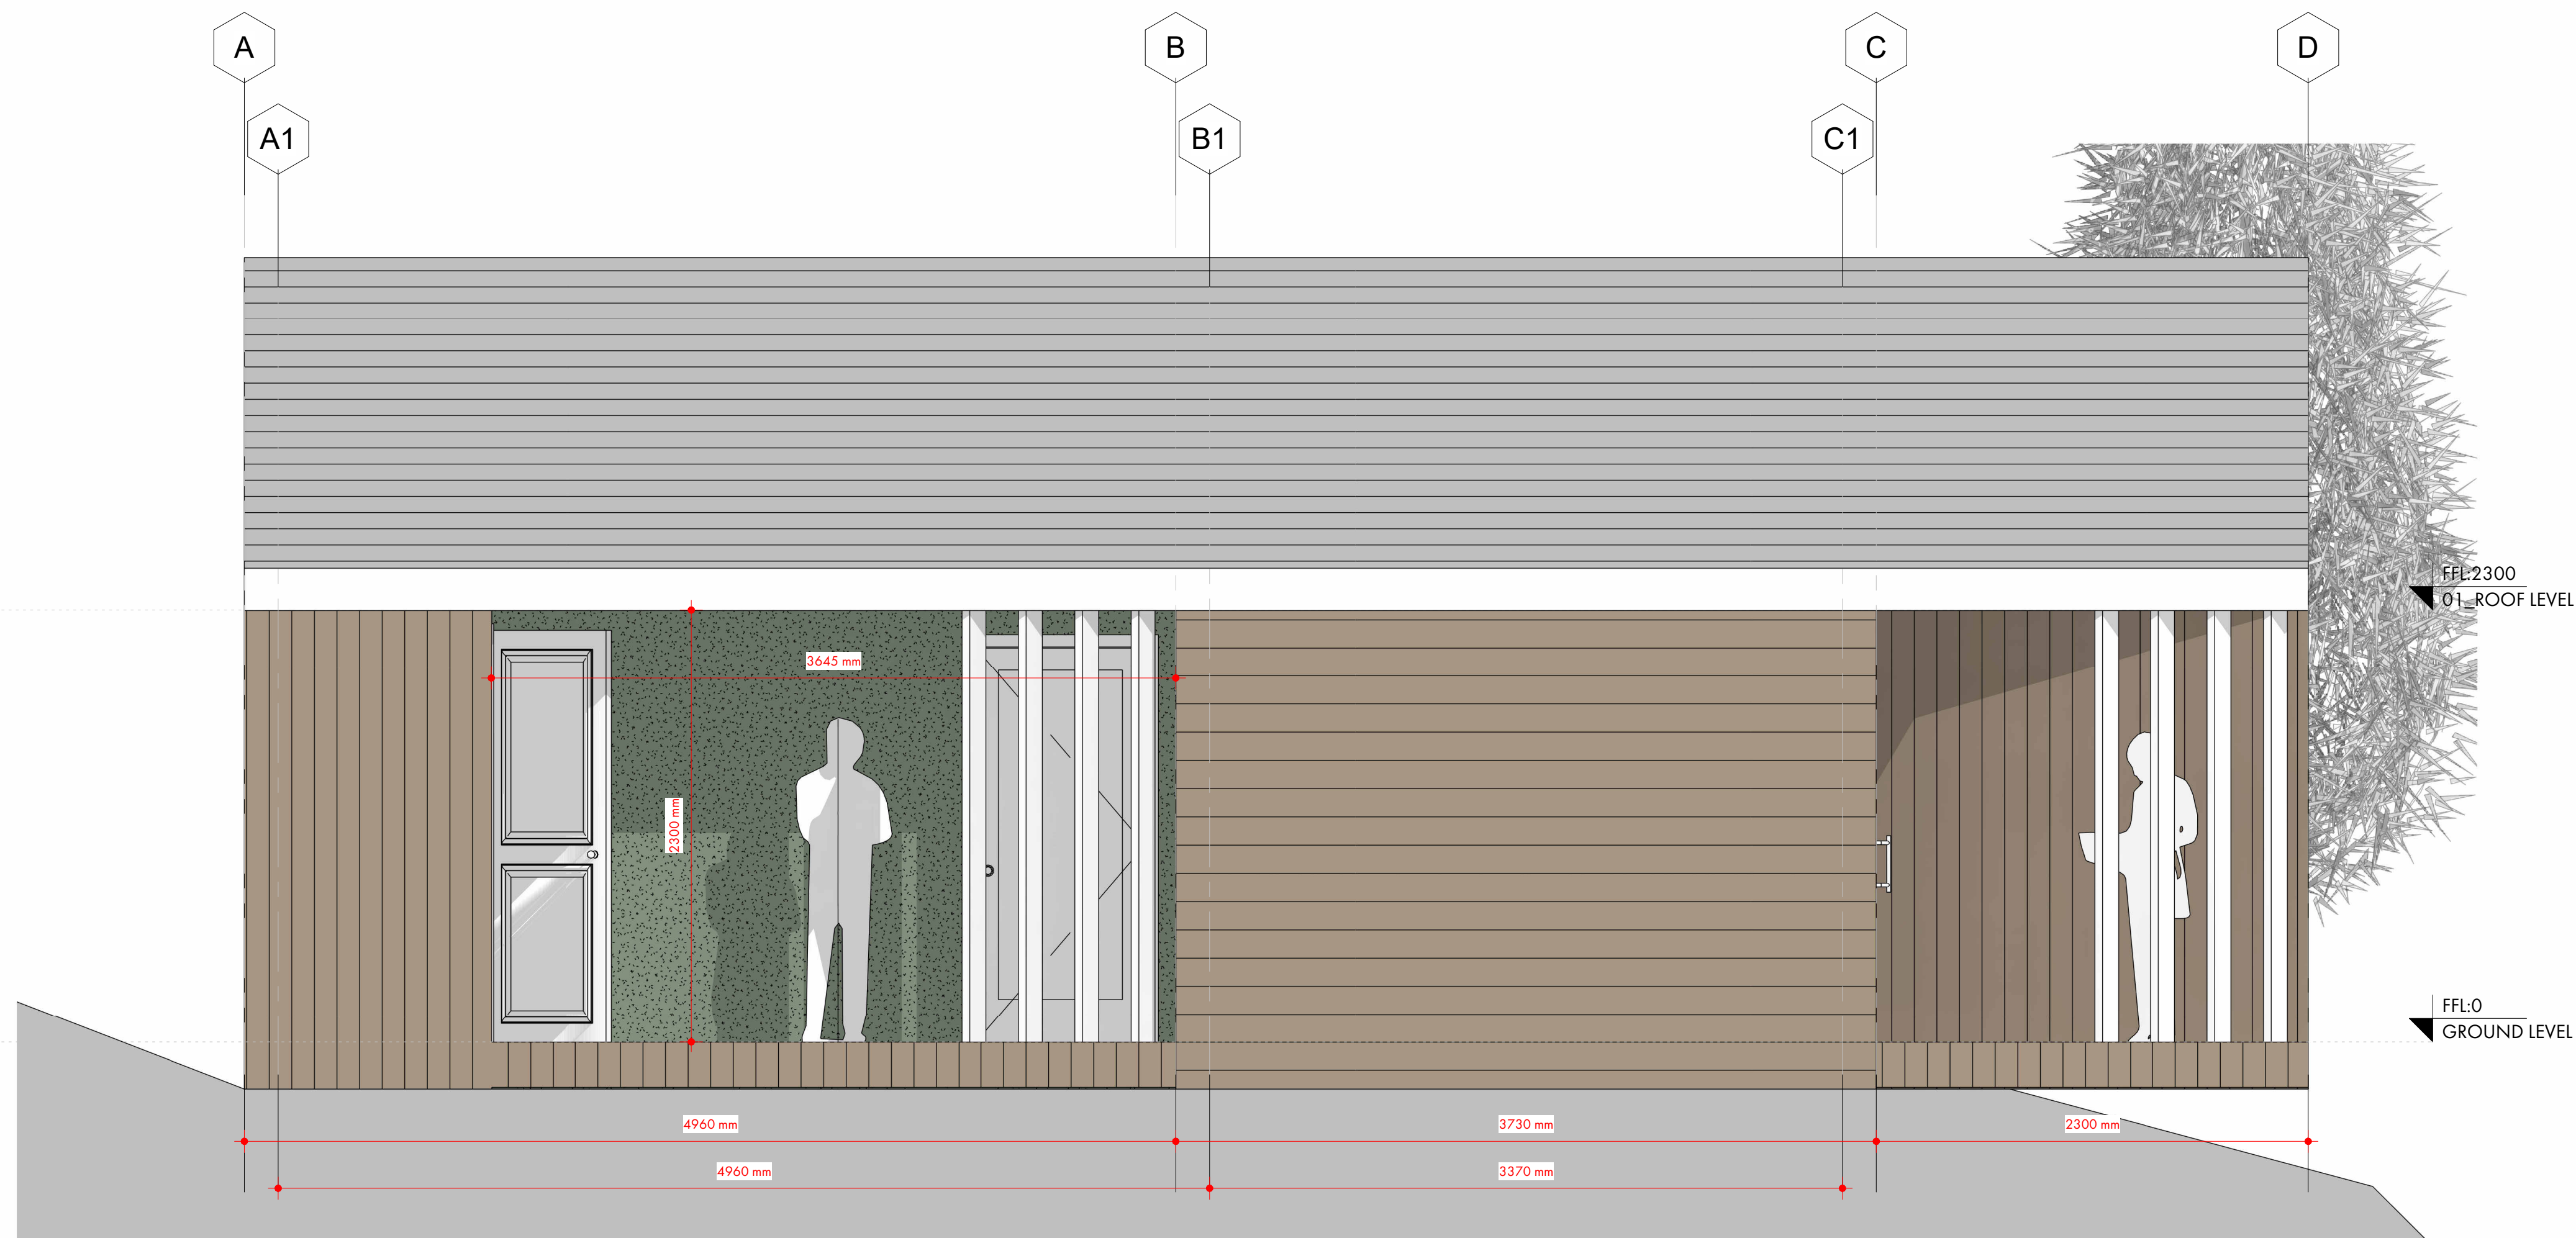

View No. 2
Sheet A102
FRONT ELEVATION DETAILED
1 : 25

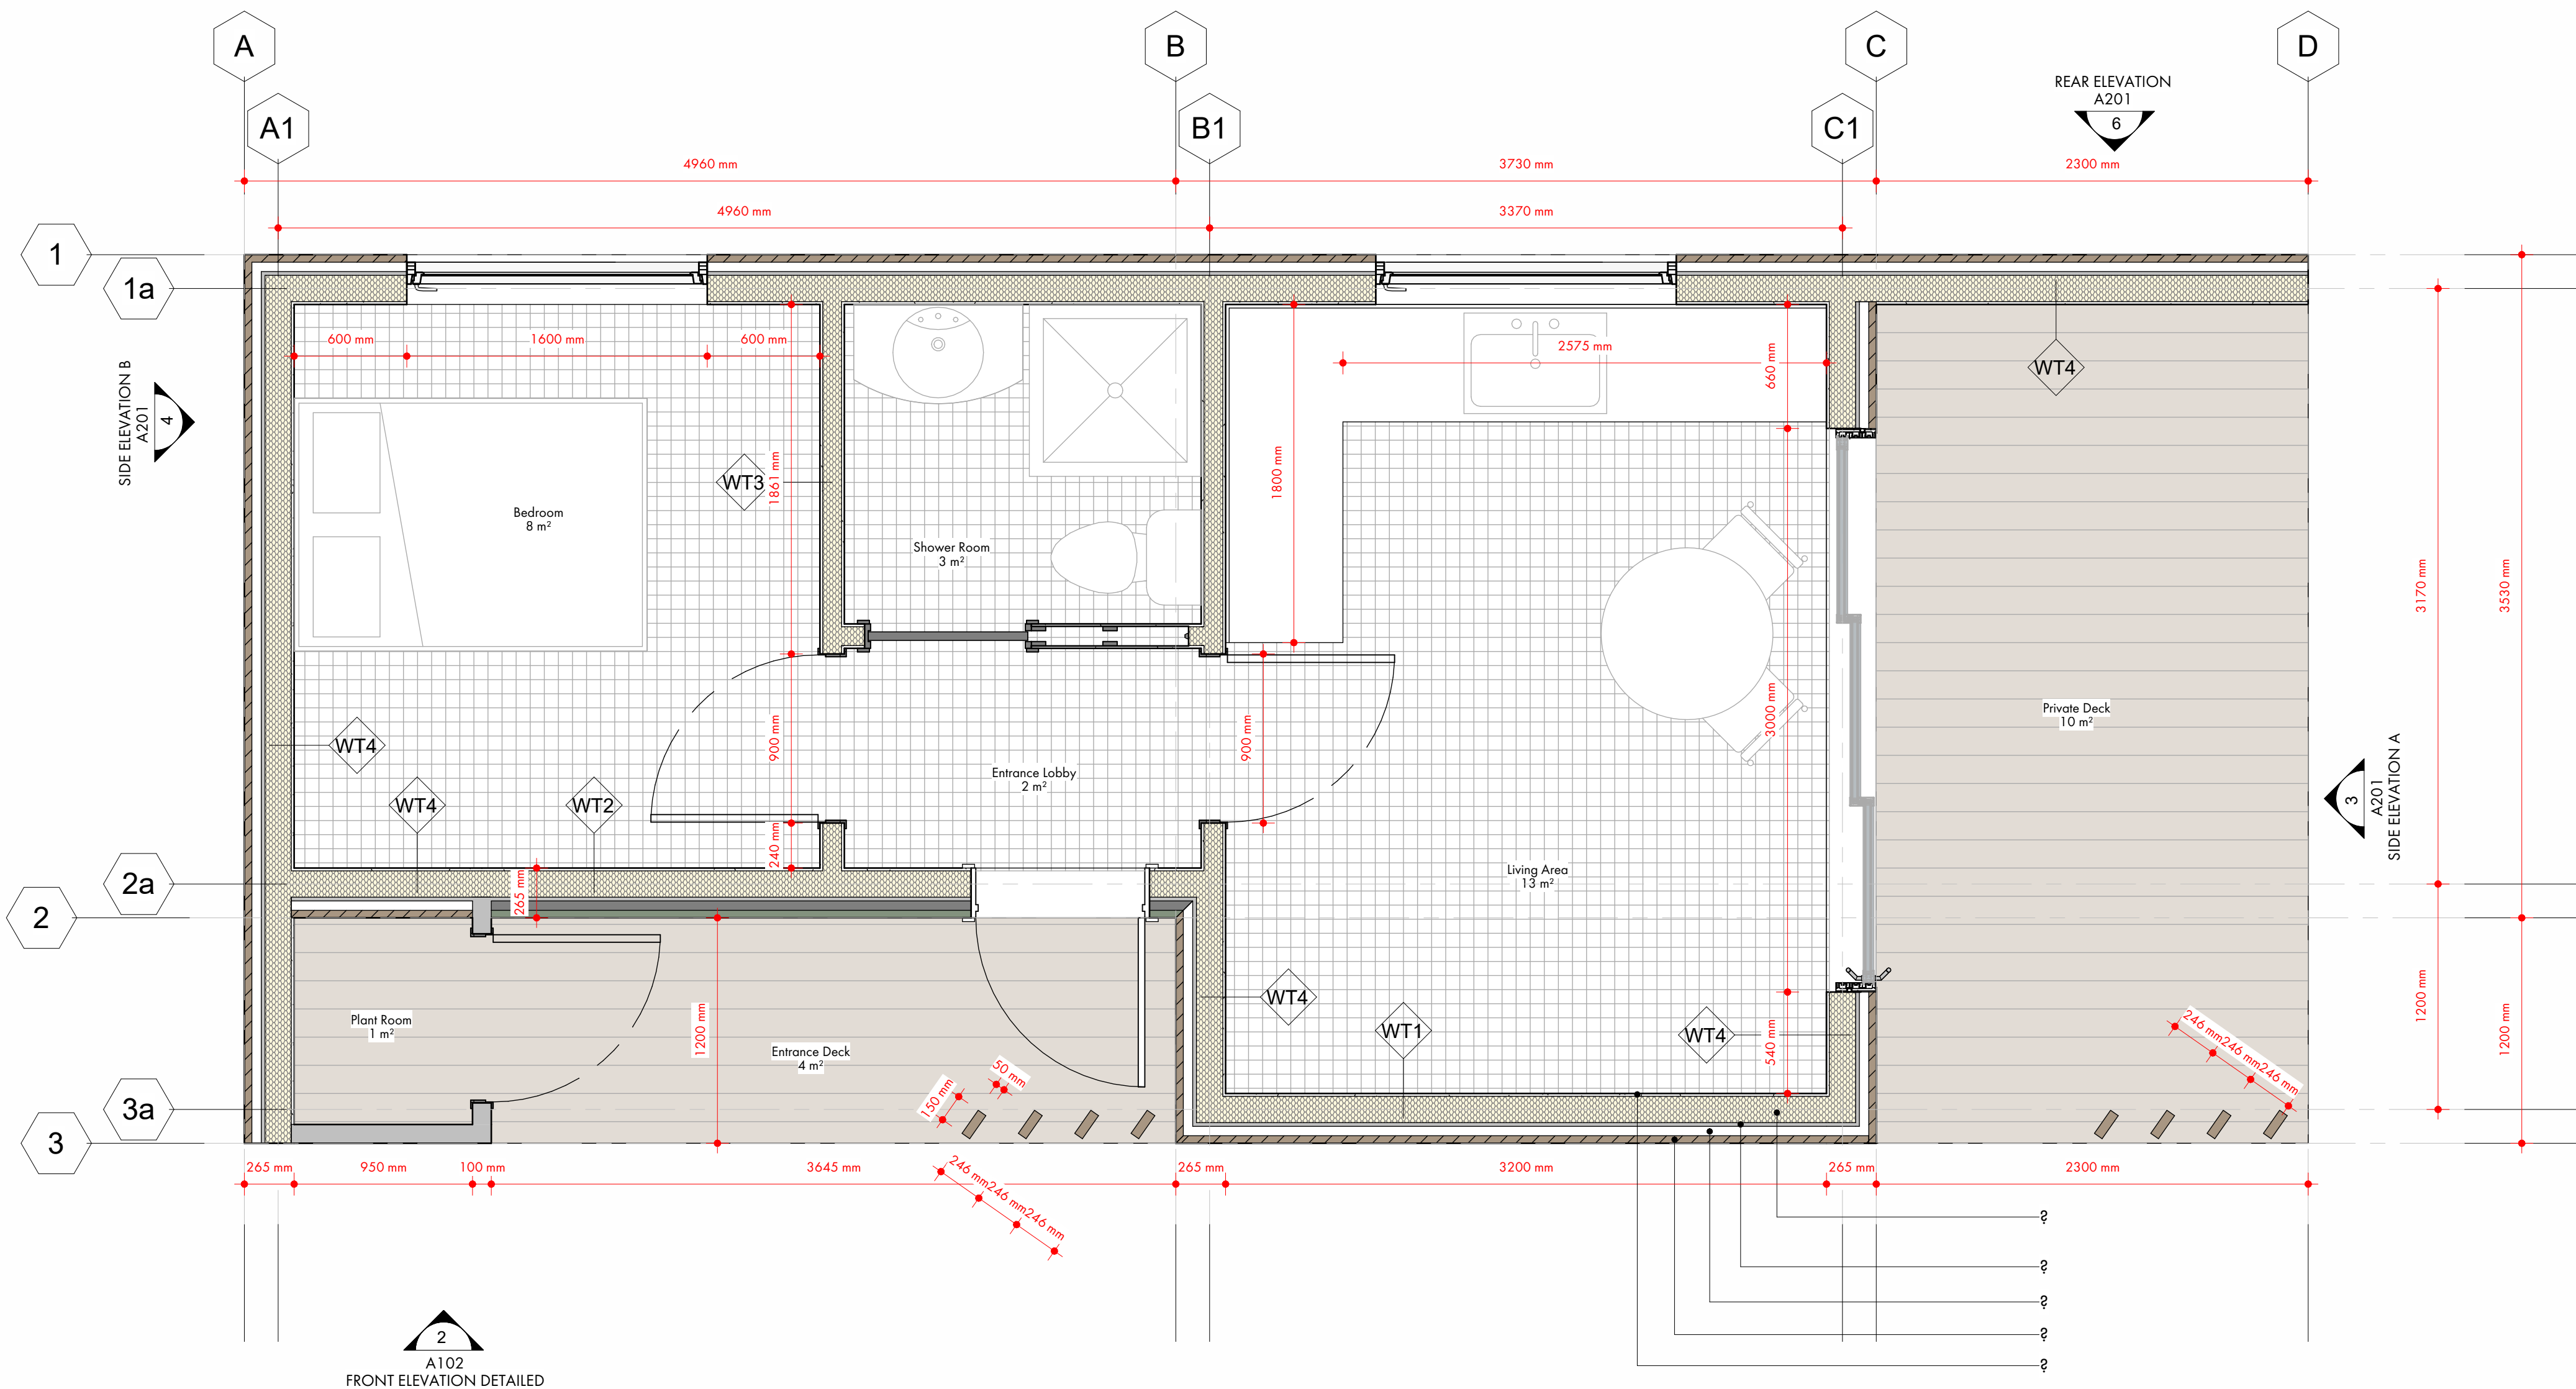

View No. 1
Sheet A102
DETAILED LAYOUT
1 : 25