


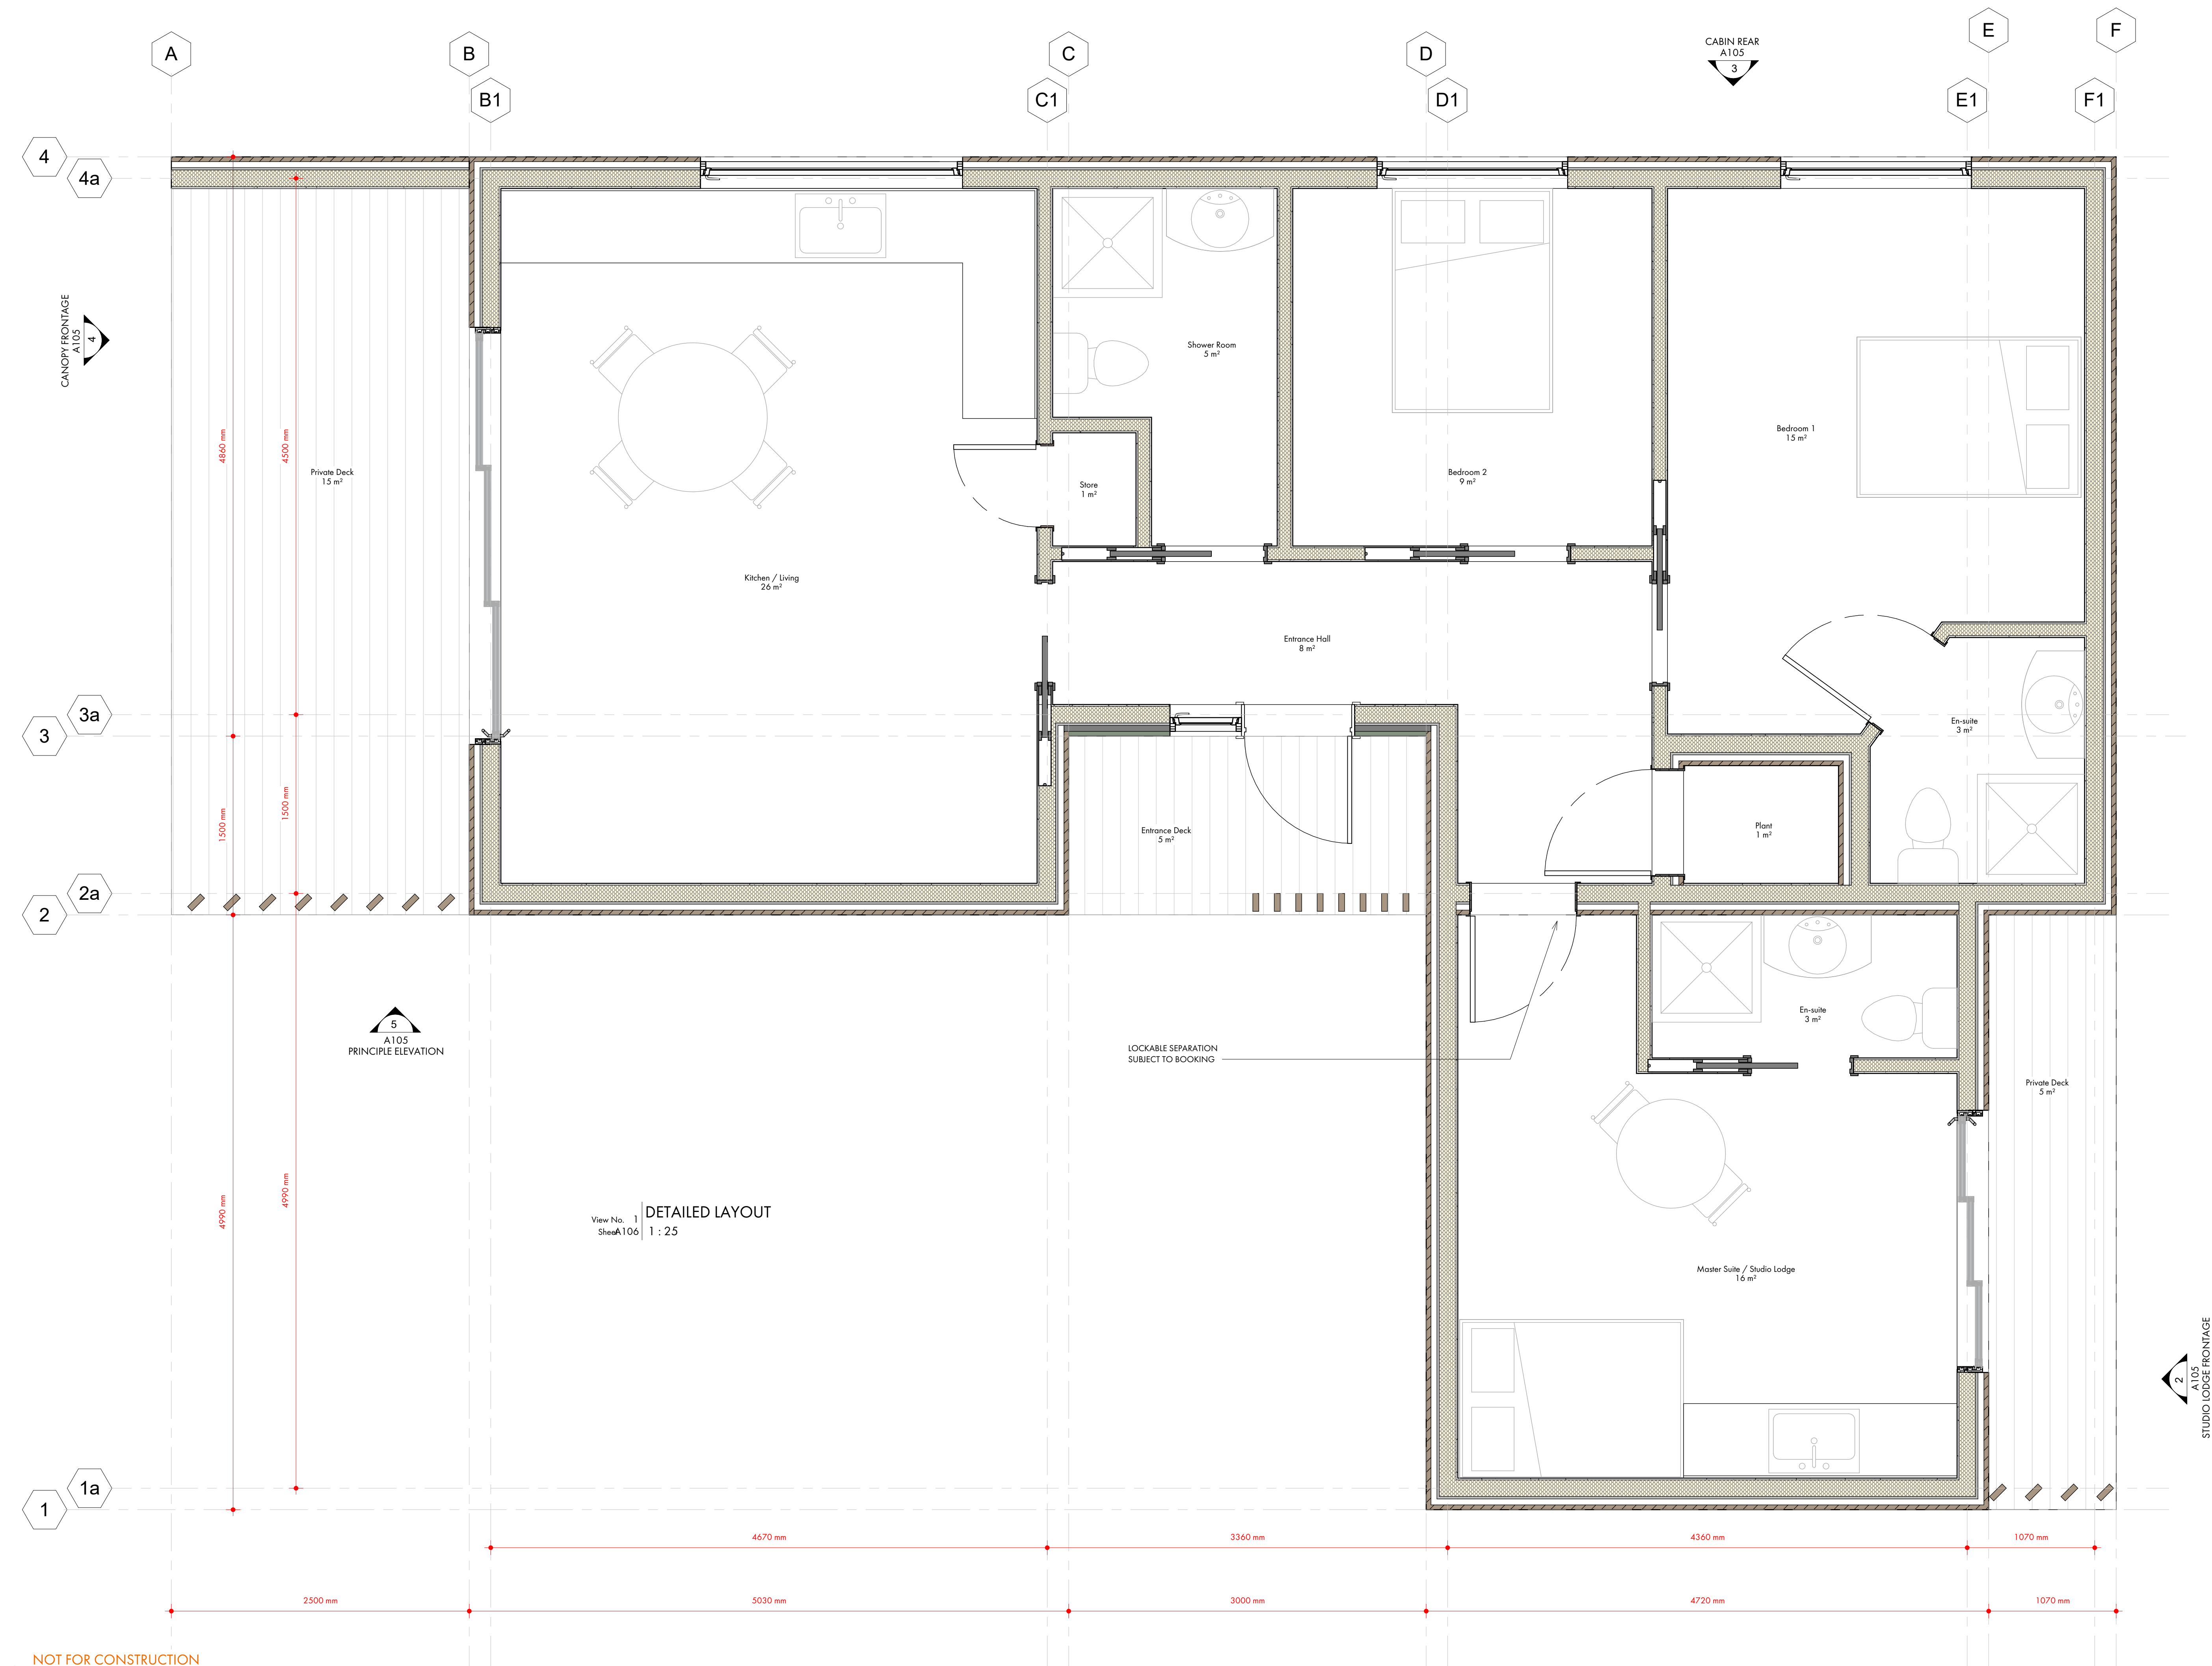

Williams
Architecture / Pensaernïaeth

www.williamsarch.co.uk

Client: Mr D. Thompstone

Project Address:
Begelly Gardens, Begelly,
Pembrokeshire.

Drawing Title:
DETAILED LAYOUT

Drawn By: L. JW

Scale: 1 : 25

Paper Size: A1

Job Reference: PWA40

Drawing Number: A106

Project Stage: RIBA Stage 3

Issue Date: 09/12/2022 11:03:20

Revision: