


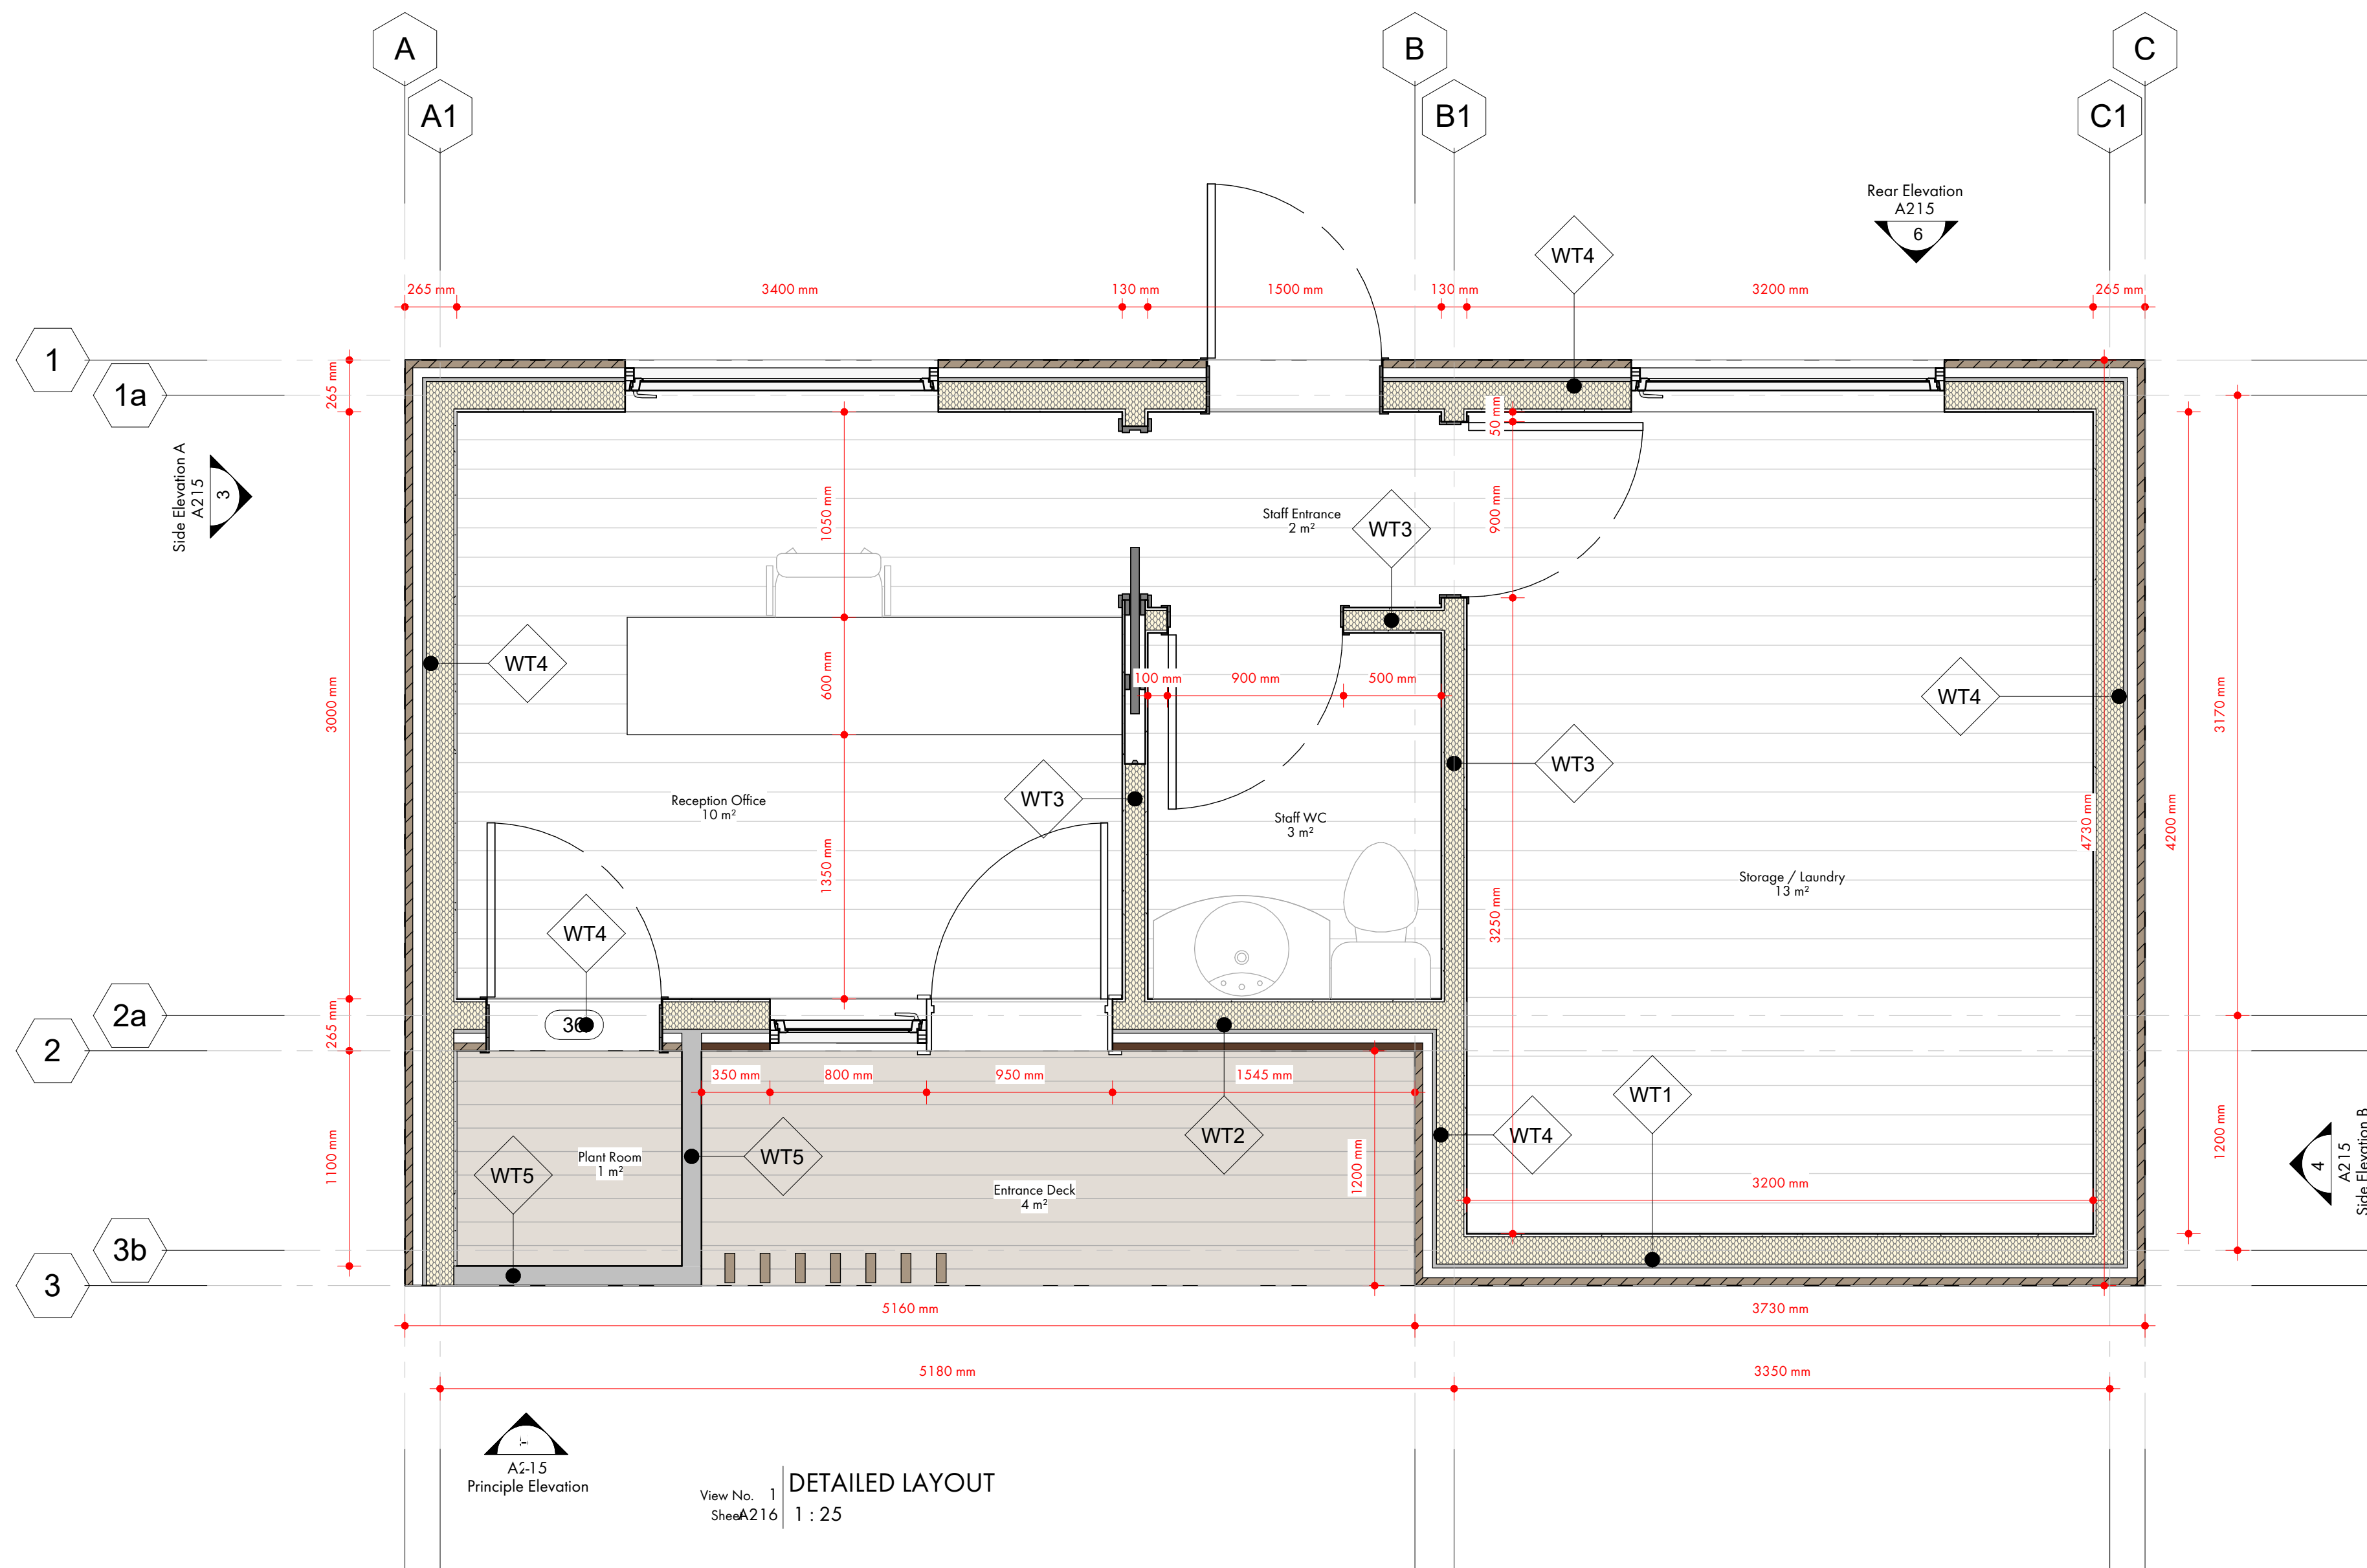

Williams

Architecture / Pensaernïaeth

www.williamsarch.co.uk

Client: Mr D. Thompstone

Project Address:
Begelly Gardens, Begelly,
Pembrokeshire.

Drawing Title:
Detailed Layout Plan

Drawn By: L JW

Scale: 1 : 25

Paper Size: A2

Job Reference: PWA40

Drawing Number: A216

Project Stage: RIBA Stage 3

Issue Date: 09/12/2022 11:22:45

Revision: