


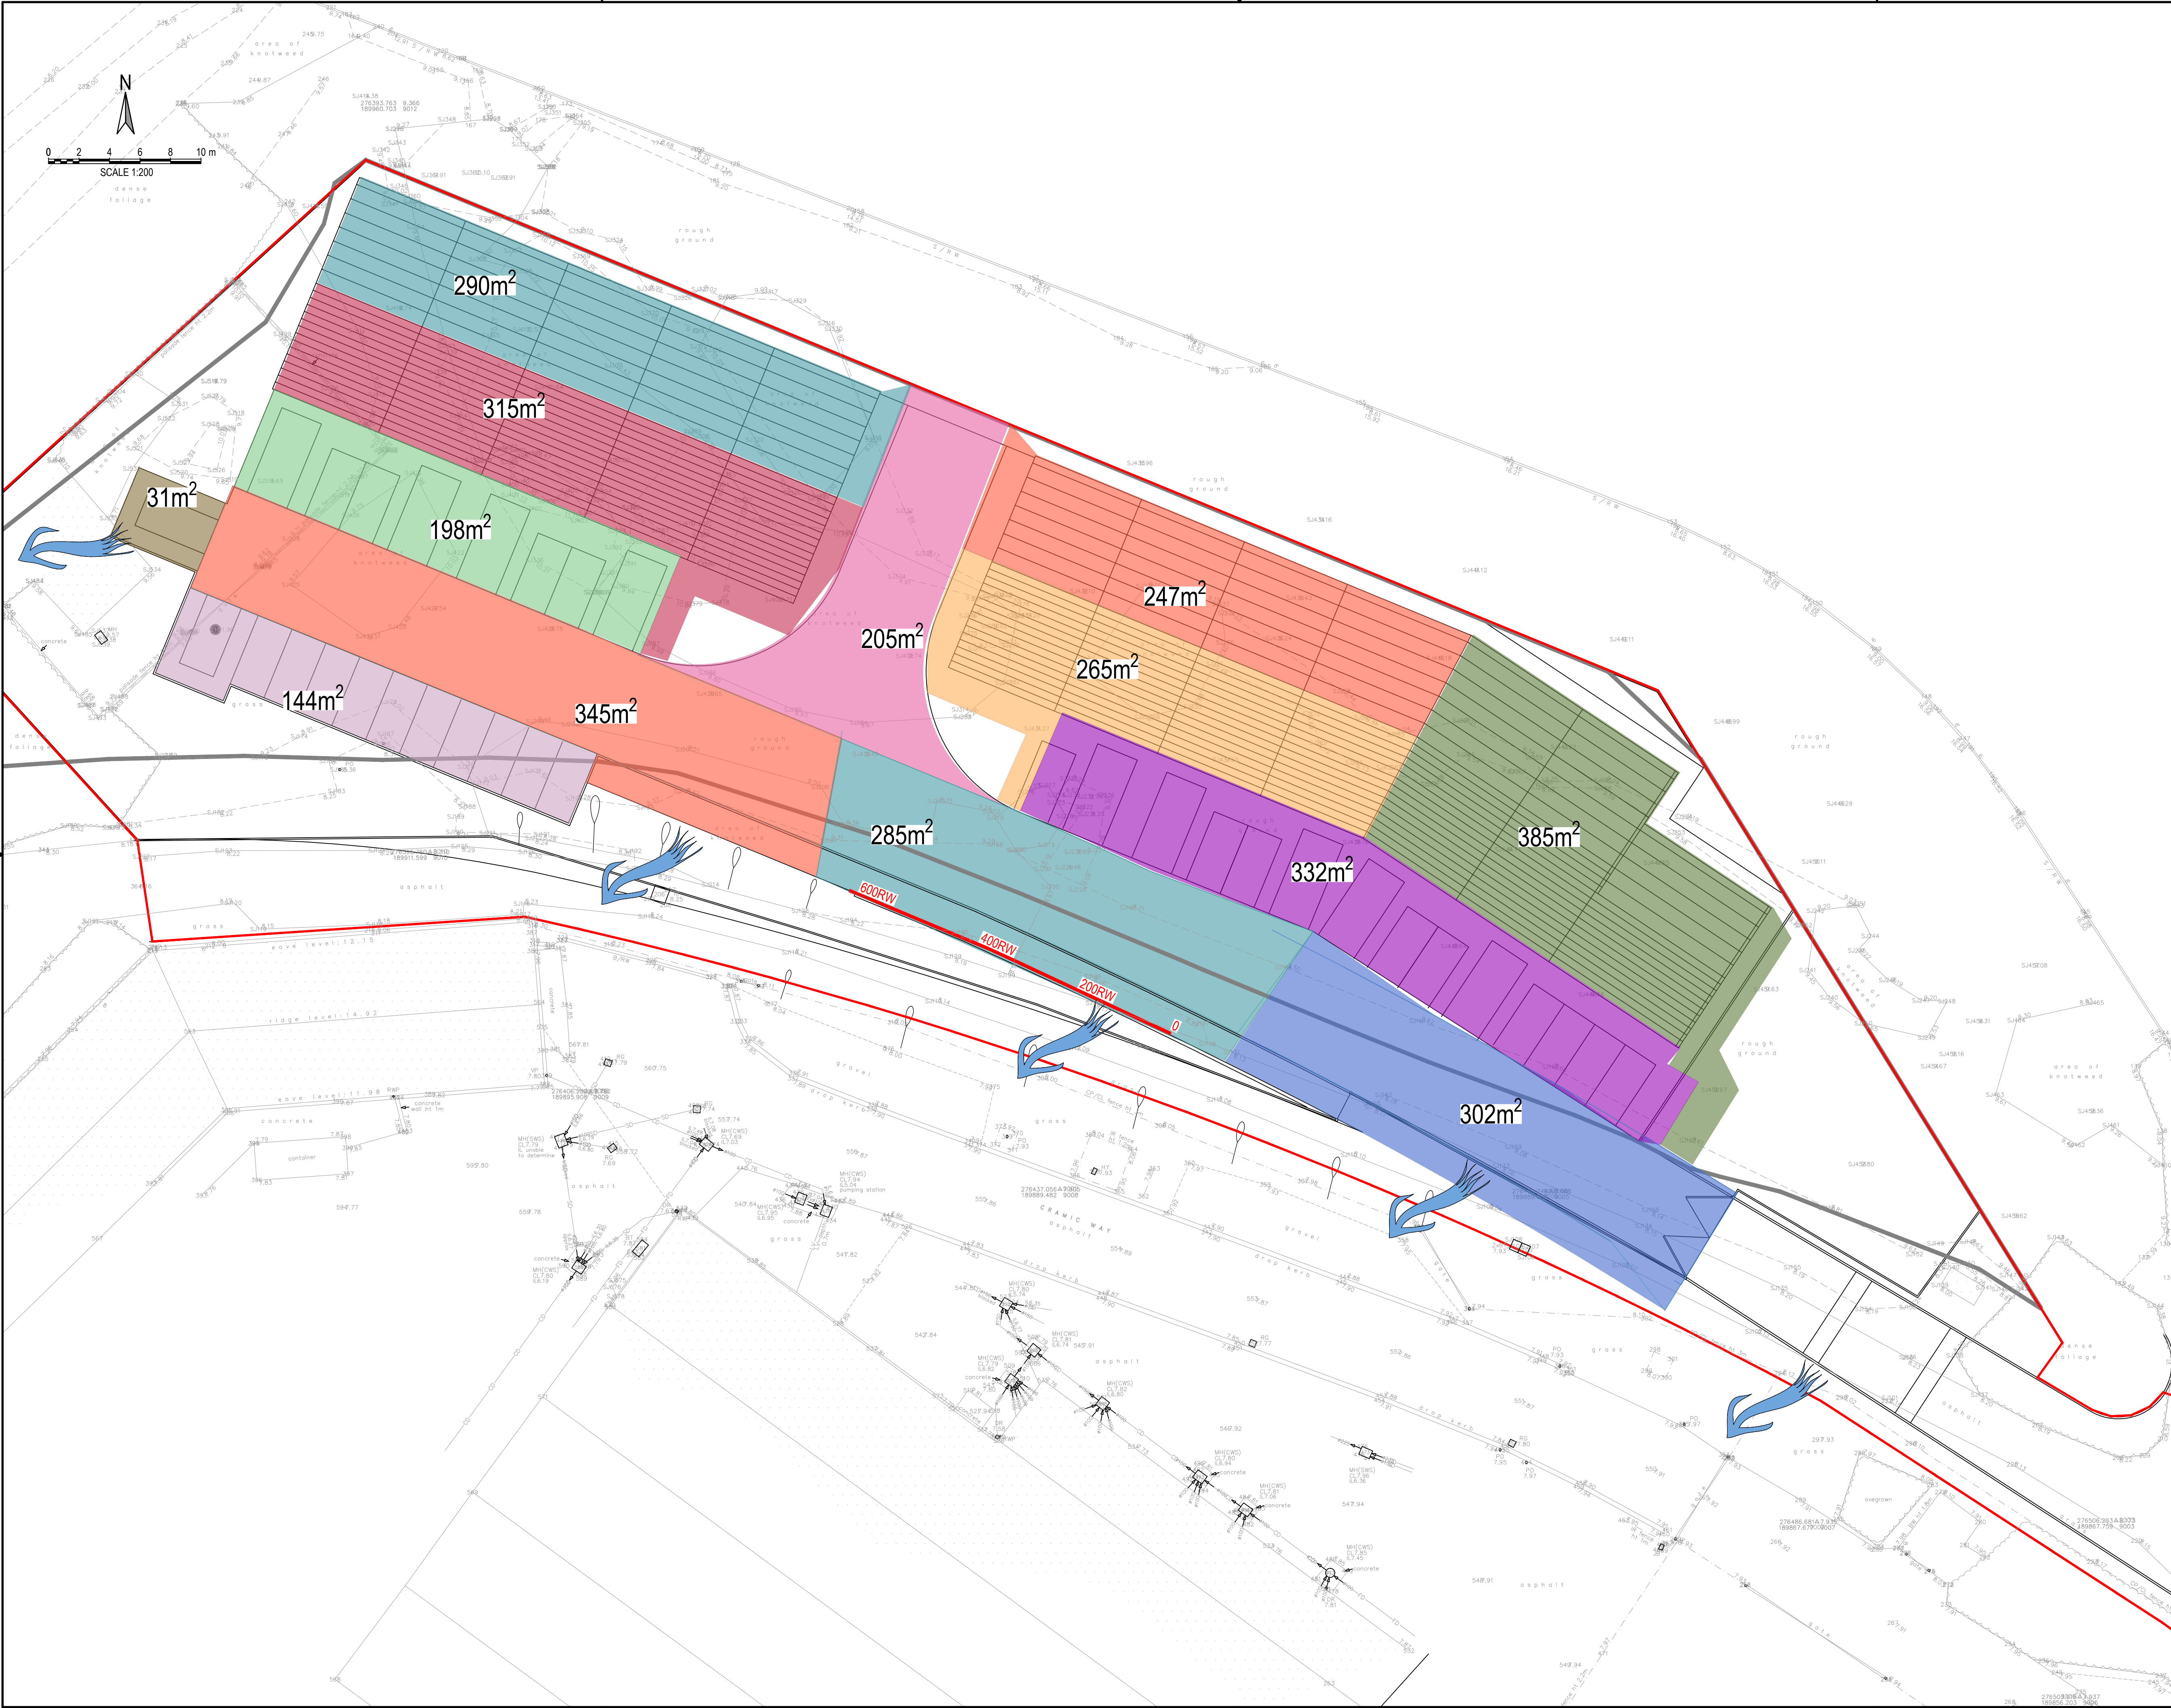

- NOTES:
1. ALL DIMENSIONS ARE IN MILLIMETRES UNLESS NOTED OTHERWISE.
 2. ALL LEVELS ARE SHOWN IN METRES UNLESS NOTED OTHERWISE.
 3. DO NOT SCALE FROM THE DRAWING. USE FIGURED DIMENSIONS ONLY.
 4. ANY DISCREPANCIES TO BE REPORTED IMMEDIATELY TO THE ENGINEER.
 5. THIS DRAWING TO BE READ IN CONJUNCTION WITH ALL RELEVANT ARCHITECTS, ENGINEERS, SUBCONTRACTORS AND SPECIALISTS DRAWINGS AND SPECIFICATIONS.
 6. EXISTING SERVICES HAVE NOT BEEN SHOWN BUT ARE PRESENT - THE CONTRACTOR IS TO LIAISE WITH ALL STATUTORY AUTHORITIES PRIOR TO THE COMMENCEMENT OF ANY WORKS.

LEGEND

 FLOW EXCEEDANCE ARROW

PRELIMINARY

rev.	drawn	chd.	HT	PG	date	description
01	PN				03.02.26	FIRST ISSUE

Client
LIFE PROPERTY GROUP LTD

Project
CRAMIC WAY
PORT TALBOT

Title
SURFACE WATER CATCHMENTS
PROPOSED


CONSULTING CIVIL & STRUCTURAL ENGINEERS
29 Bocam Park, Old Field Road, Pencoed, Bridgend CF35 5LJ.
Phone: 01656 863794 Email: enquiries@vale-consultancy.co.uk

date	drawn	checked	approved
JAN 26	PN	HT 03.02.26	PG 03.02.26

scale @ A1
1:200

project no.
21174

status	drg. no.	rev.
P	21174_509	01

DRAWING STATUS
A - Approval, AB - As-Built, C - Construction, D - Draft, P - Preliminary, T - Tender