


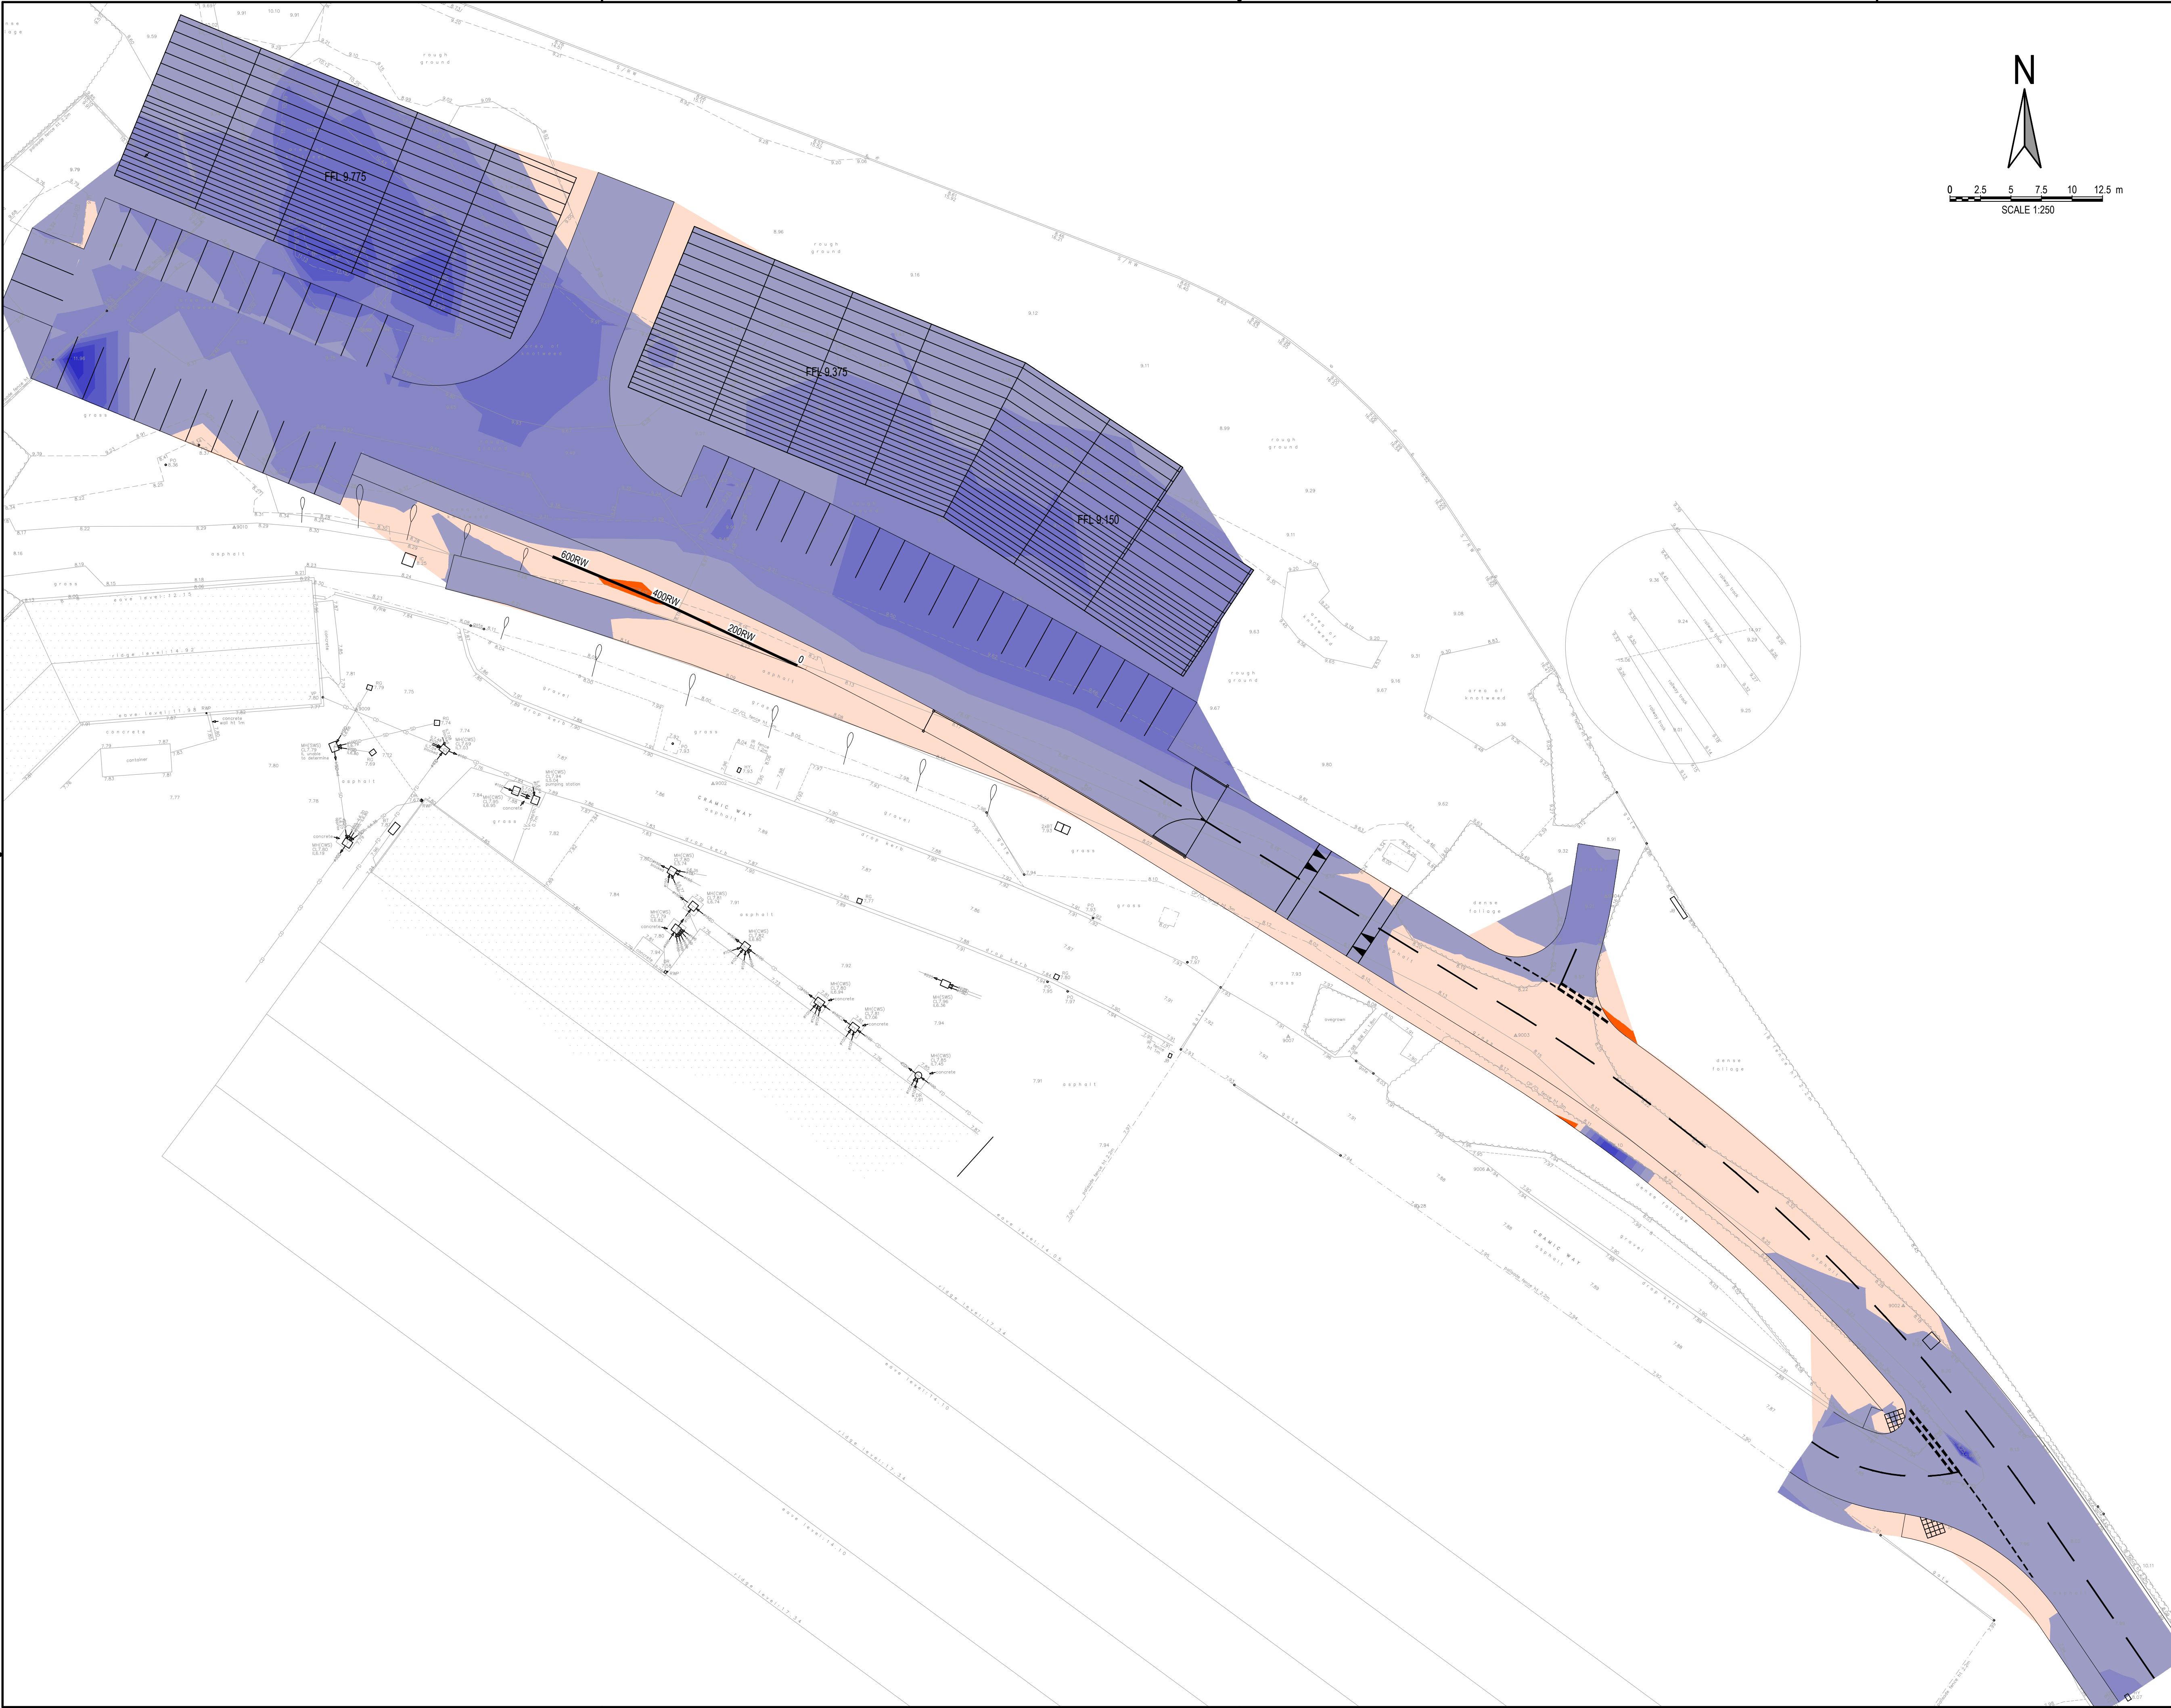

- NOTES:
1. ALL DIMENSIONS ARE IN MILLIMETRES UNLESS NOTED OTHERWISE.
 2. ALL LEVELS ARE SHOWN IN METRES UNLESS NOTED OTHERWISE.
 3. DO NOT SCALE FROM THE DRAWING. USE FIGURED DIMENSIONS ONLY.
 4. ANY DISCREPANCIES TO BE REPORTED IMMEDIATELY TO THE ENGINEER.
 5. THIS DRAWING TO BE READ IN CONJUNCTION WITH ALL RELEVANT ARCHITECTS, ENGINEERS, SUBCONTRACTORS AND SPECIALISTS DRAWINGS AND SPECIFICATIONS.
 6. EXISTING SERVICES HAVE NOT BEEN SHOWN BUT ARE PRESENT - THE CONTRACTOR IS TO LIAISE WITH ALL STATUTORY AUTHORITIES PRIOR TO THE COMMENCEMENT OF ANY WORKS.

Volume - Formation Surface and Topo Survey		
Height Bands	Cut Volume	Fill Volume
Fill 0.5m - 1m	--	0.38m³
Fill 0m - 0.5m	--	171.94m³
Cut 0m - 0.5m	1539.17m³	--
Cut 0.5m - 1m	706.69m³	--
Cut 1m - 1.5m	132.08m³	--
Cut 1.5m - 2m	17.21m³	--
Cut 2m - 2.5m	2.63m³	--
Cut 2.5m - 3m	0.38m³	--
Cut 3m - 3.5m	0.00m³	--
Cut 3.5m - 4m	--	--
Total Cut: 2398.15m³		
Total Fill: 172.33m³		

PRELIMINARY

01	LT	PG	FIRST ISSUE	
rev.	drawn	chkd.	approved	description
Client				
LIFE PROPERTY GROUP LTD				
Project				
CRAMIC WAY PORT TALBOT				
Title				
CUT AND FILL				
ValeConsultancy CONSULTING CIVIL & STRUCTURAL ENGINEERS 29 Bocam Park, Old Field Road, Pencoed, Bridgend CF35 5LJ. Phone: 01656 863794 Email: enquiries@vale-consultancy.co.uk				
date	drawn	checked	approved	
15.12.25	LT	DH 15.12.25	DH	15.12.25
scale @ A1		project no.		
1:250		21174		
status	drg. no.			rev.
P	21174_600			01